


BUILDING 'A' FIRST FLOOR PLAN
SCALE 1" = 10'

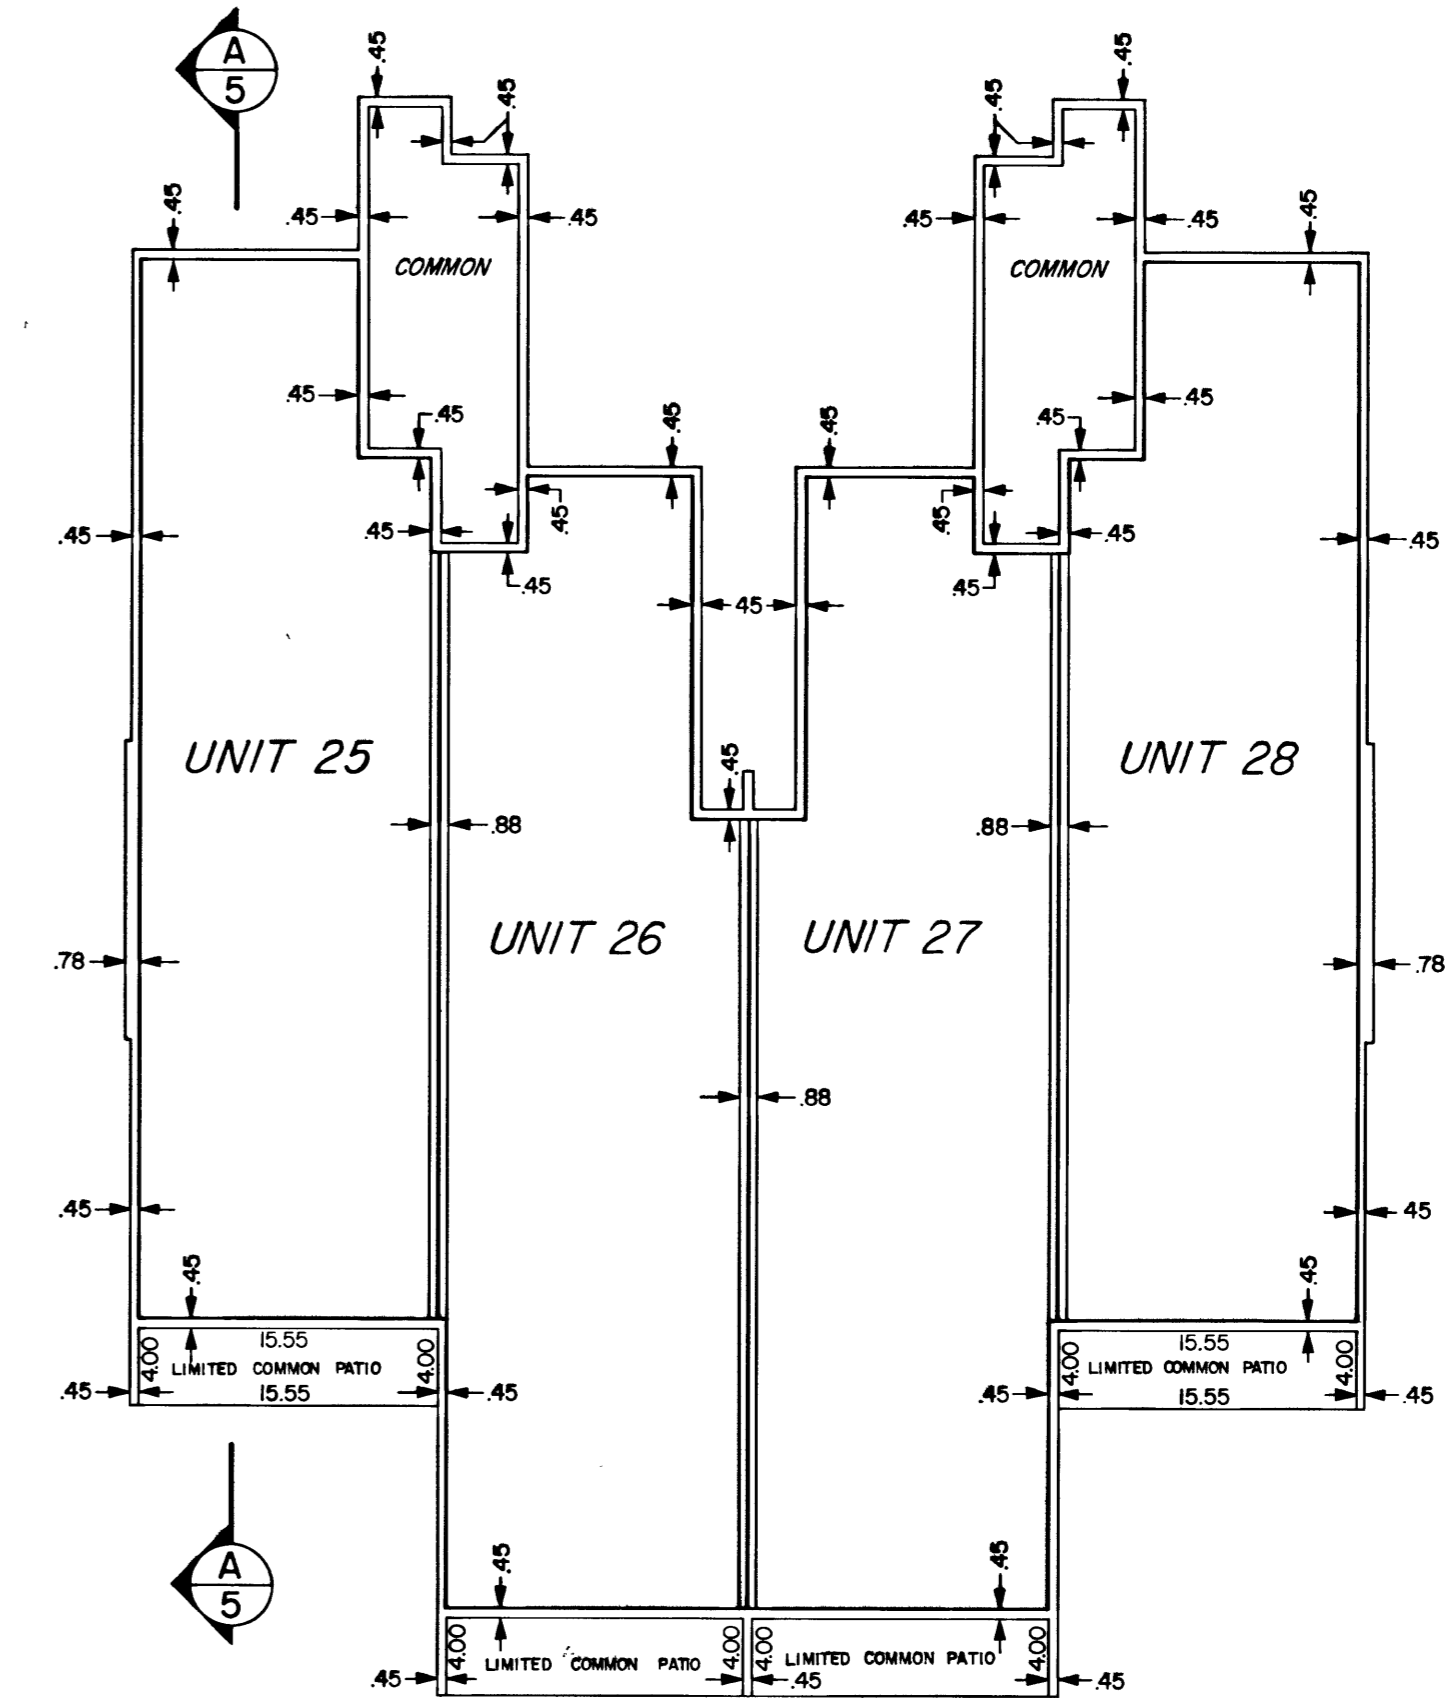

BUILDING 'B' FIRST FLOOR PLAN
SCALE 1" = 10'

NOTE:
DIMENSIONS SHOWN ARE TYPICAL FOR ALL RESPECTIVE UNITS

RECORD OF SURVEY MAP OF
SWEETWATER BEAR LAKE CONDOSHARE PROJECT III
 RICH COUNTY, UTAH
 AAA ENGINEERING & DRAFTING, INC.
 SALT LAKE CITY, UTAH

RECORDED NO. _____
 STATE OF UTAH, COUNTY OF RICH, RECORDED AT
 THE REQUEST OF _____
 DATE _____ TIME _____ BOOK _____ PAGE _____
 FEE _____ COUNTY RECORDER _____