


BUILDING "A" THIRD FLOOR PLAN
SCALE 1" = 10'

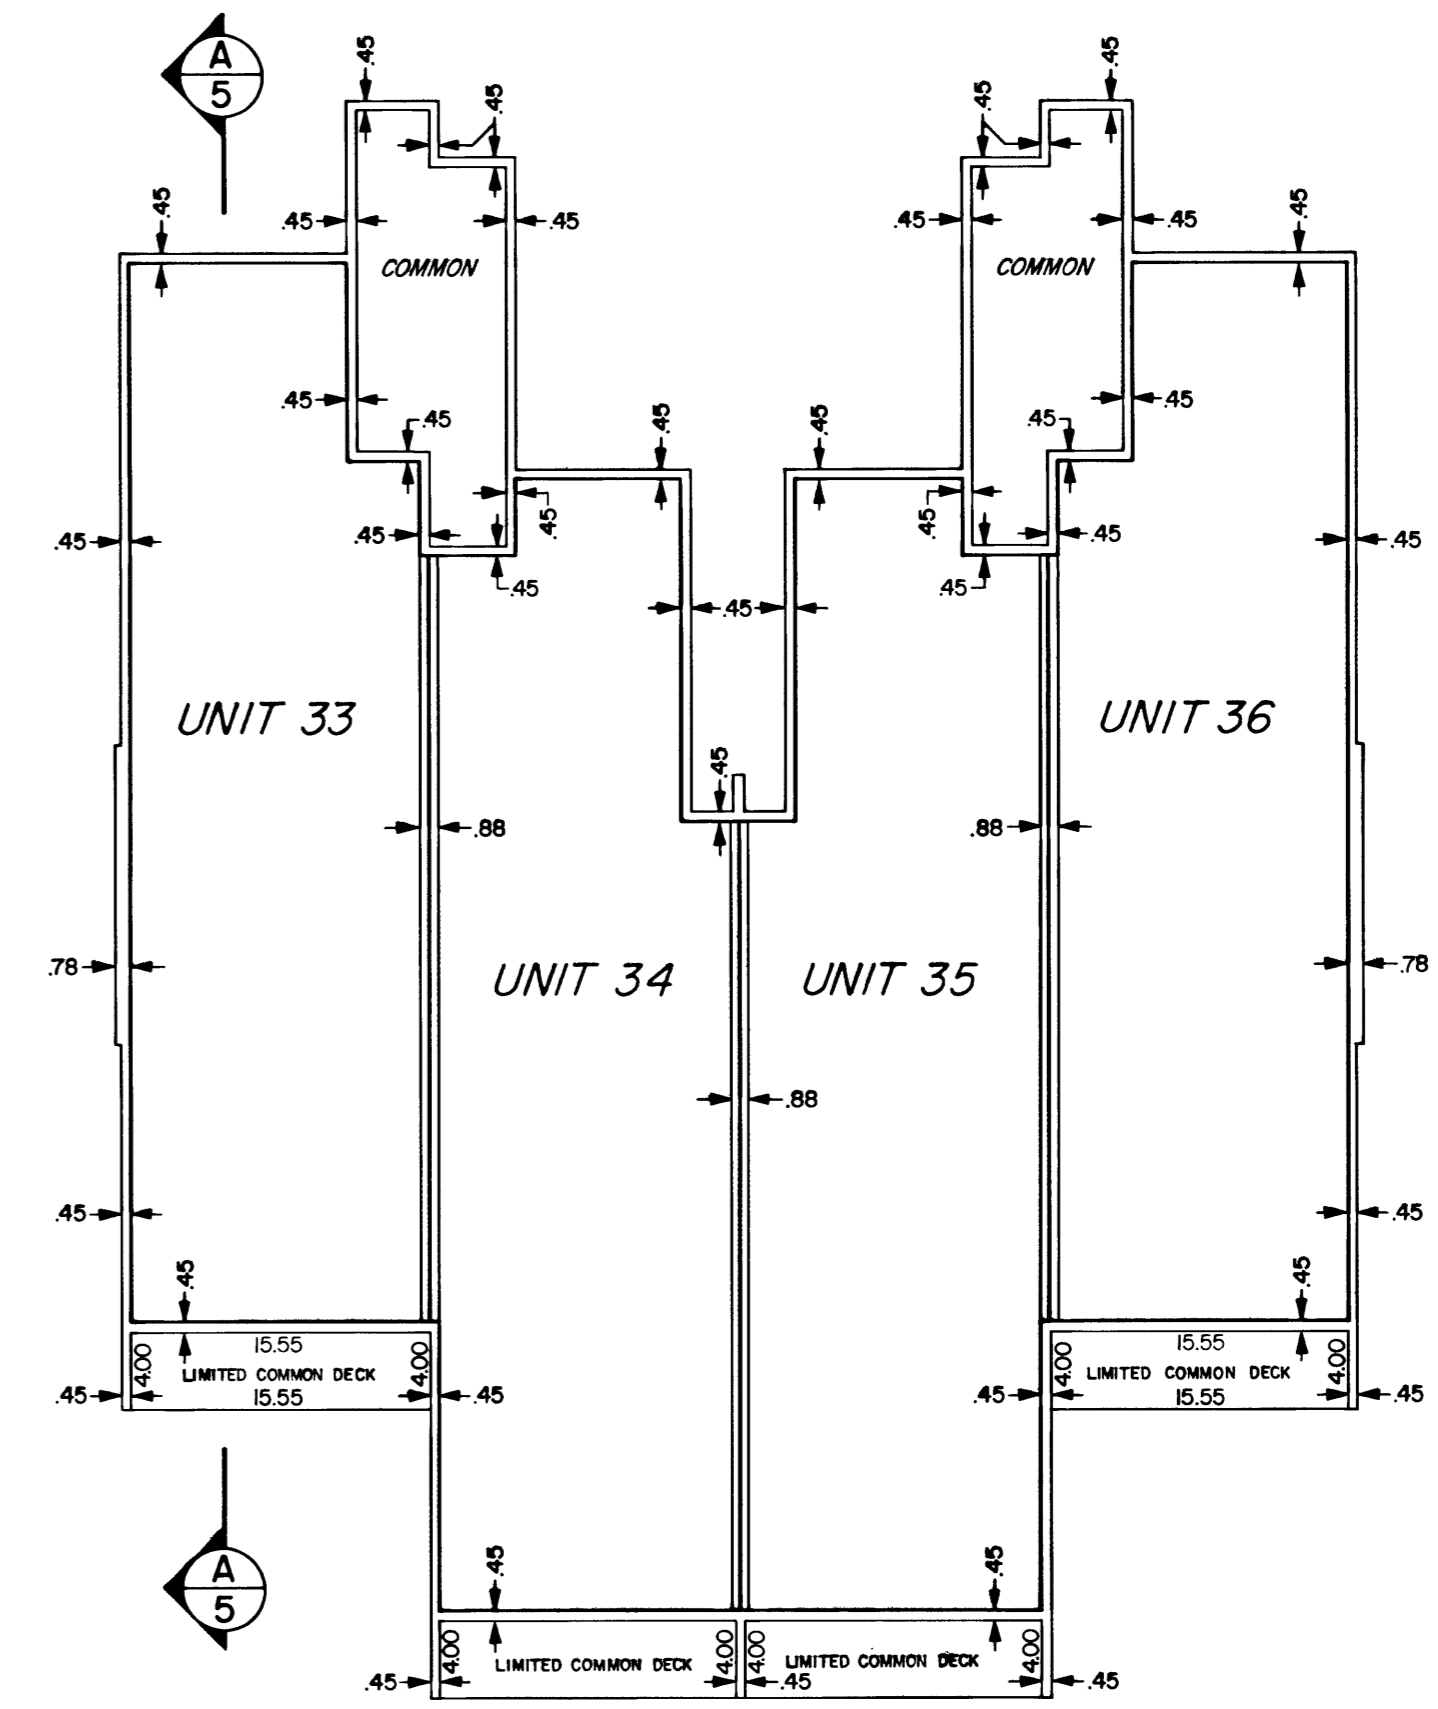

BUILDING "B" THIRD FLOOR PLAN
SCALE 1" = 10'

NOTE:
DIMENSIONS SHOWN ARE TYPICAL FOR ALL RESPECTIVE UNITS.

RECORD OF SURVEY MAP OF
SWEETWATER BEAR LAKE CONDOSHARE PROJECT III
RICH COUNTY, UTAH
AAA ENGINEERING & DRAFTING, INC.
SALT LAKE CITY, UTAH

RECORDED NO. _____
STATE OF UTAH, COUNTY OF RICH, RECORDED AT
THE REQUEST OF _____
DATE _____ TIME _____ BOOK _____ PAGE _____
FEE _____ COUNTY RECORDER