



**BUILDING "A" LOFT FLOOR PLAN**

SCALE 1" = 10'

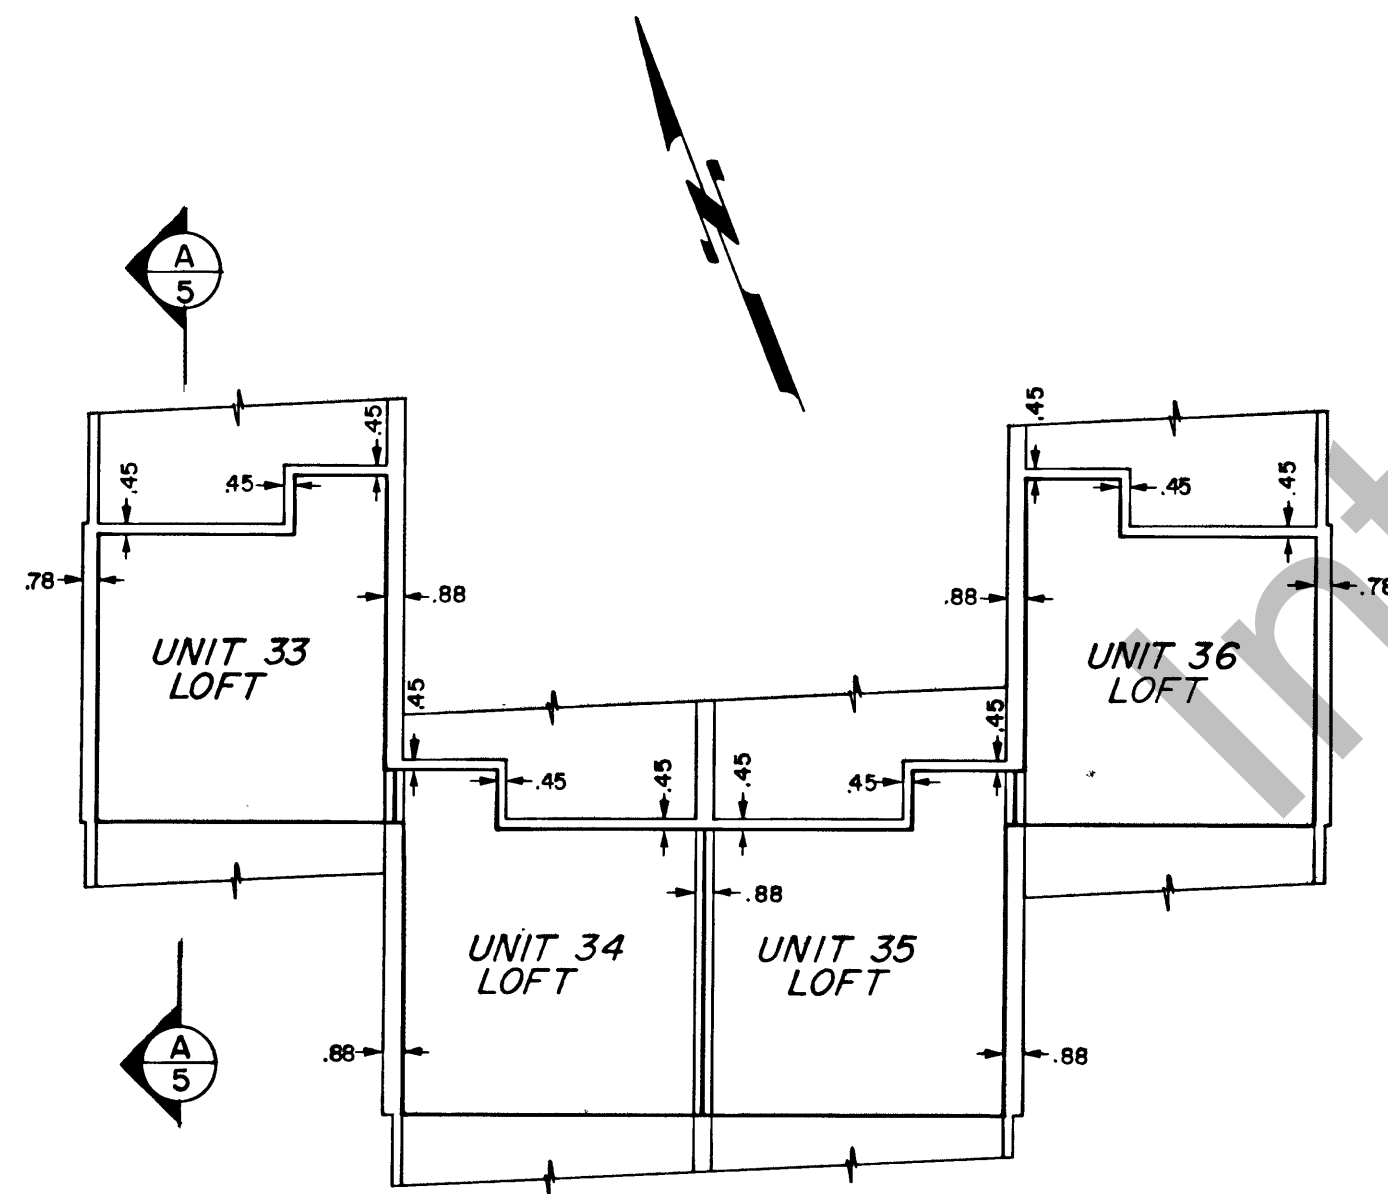

**BUILDING "B" LOFT FLOOR PLAN**

SCALE 1" = 10'

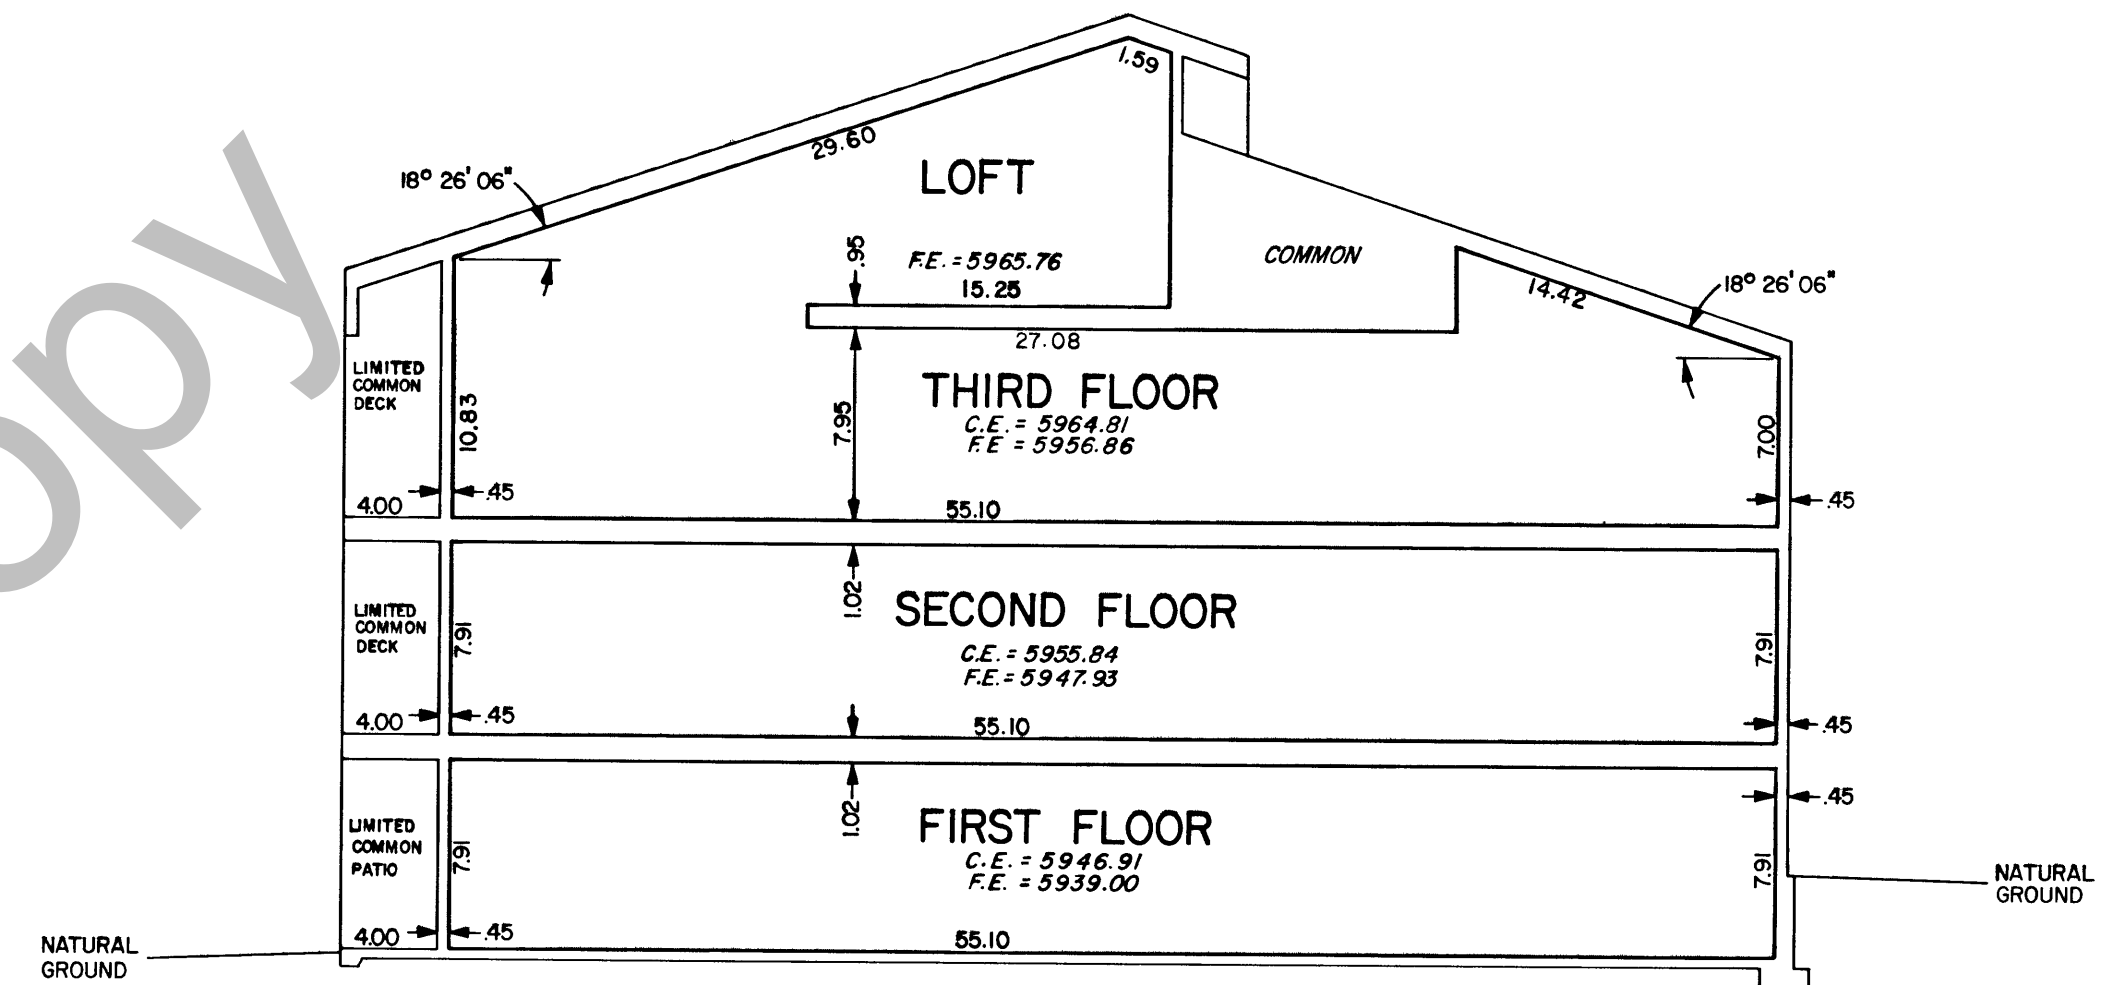

**SECTION A-5**  
SCALE 1" = 8'

- NOTE:
1. DIMENSIONS SHOWN ARE TYPICAL FOR ALL RESPECTIVE UNITS.
  2. F.E. DENOTES FINISHED FLOOR ELEVATION.
  3. C.E. DENOTES FINISHED CEILING ELEVATION.

SHEET 5 OF 5

RECORD OF SURVEY MAP OF  
**SWEETWATER BEAR LAKE CONDOSHARE PROJECT III**  
 RICH COUNTY, UTAH  
 AAA ENGINEERING & DRAFTING, INC.  
 SALT LAKE CITY, UTAH

RECORDED NO. \_\_\_\_\_  
 STATE OF UTAH, COUNTY OF RICH, RECORDED AT  
 THE REQUEST OF \_\_\_\_\_  
 DATE \_\_\_\_\_ TIME \_\_\_\_\_ BOOK \_\_\_\_\_ PAGE \_\_\_\_\_  
 FEE \_\_\_\_\_ COUNTY RECORDER \_\_\_\_\_