


**BUILDING "A" FIRST FLOOR PLAN**

SCALE 1" = 10'

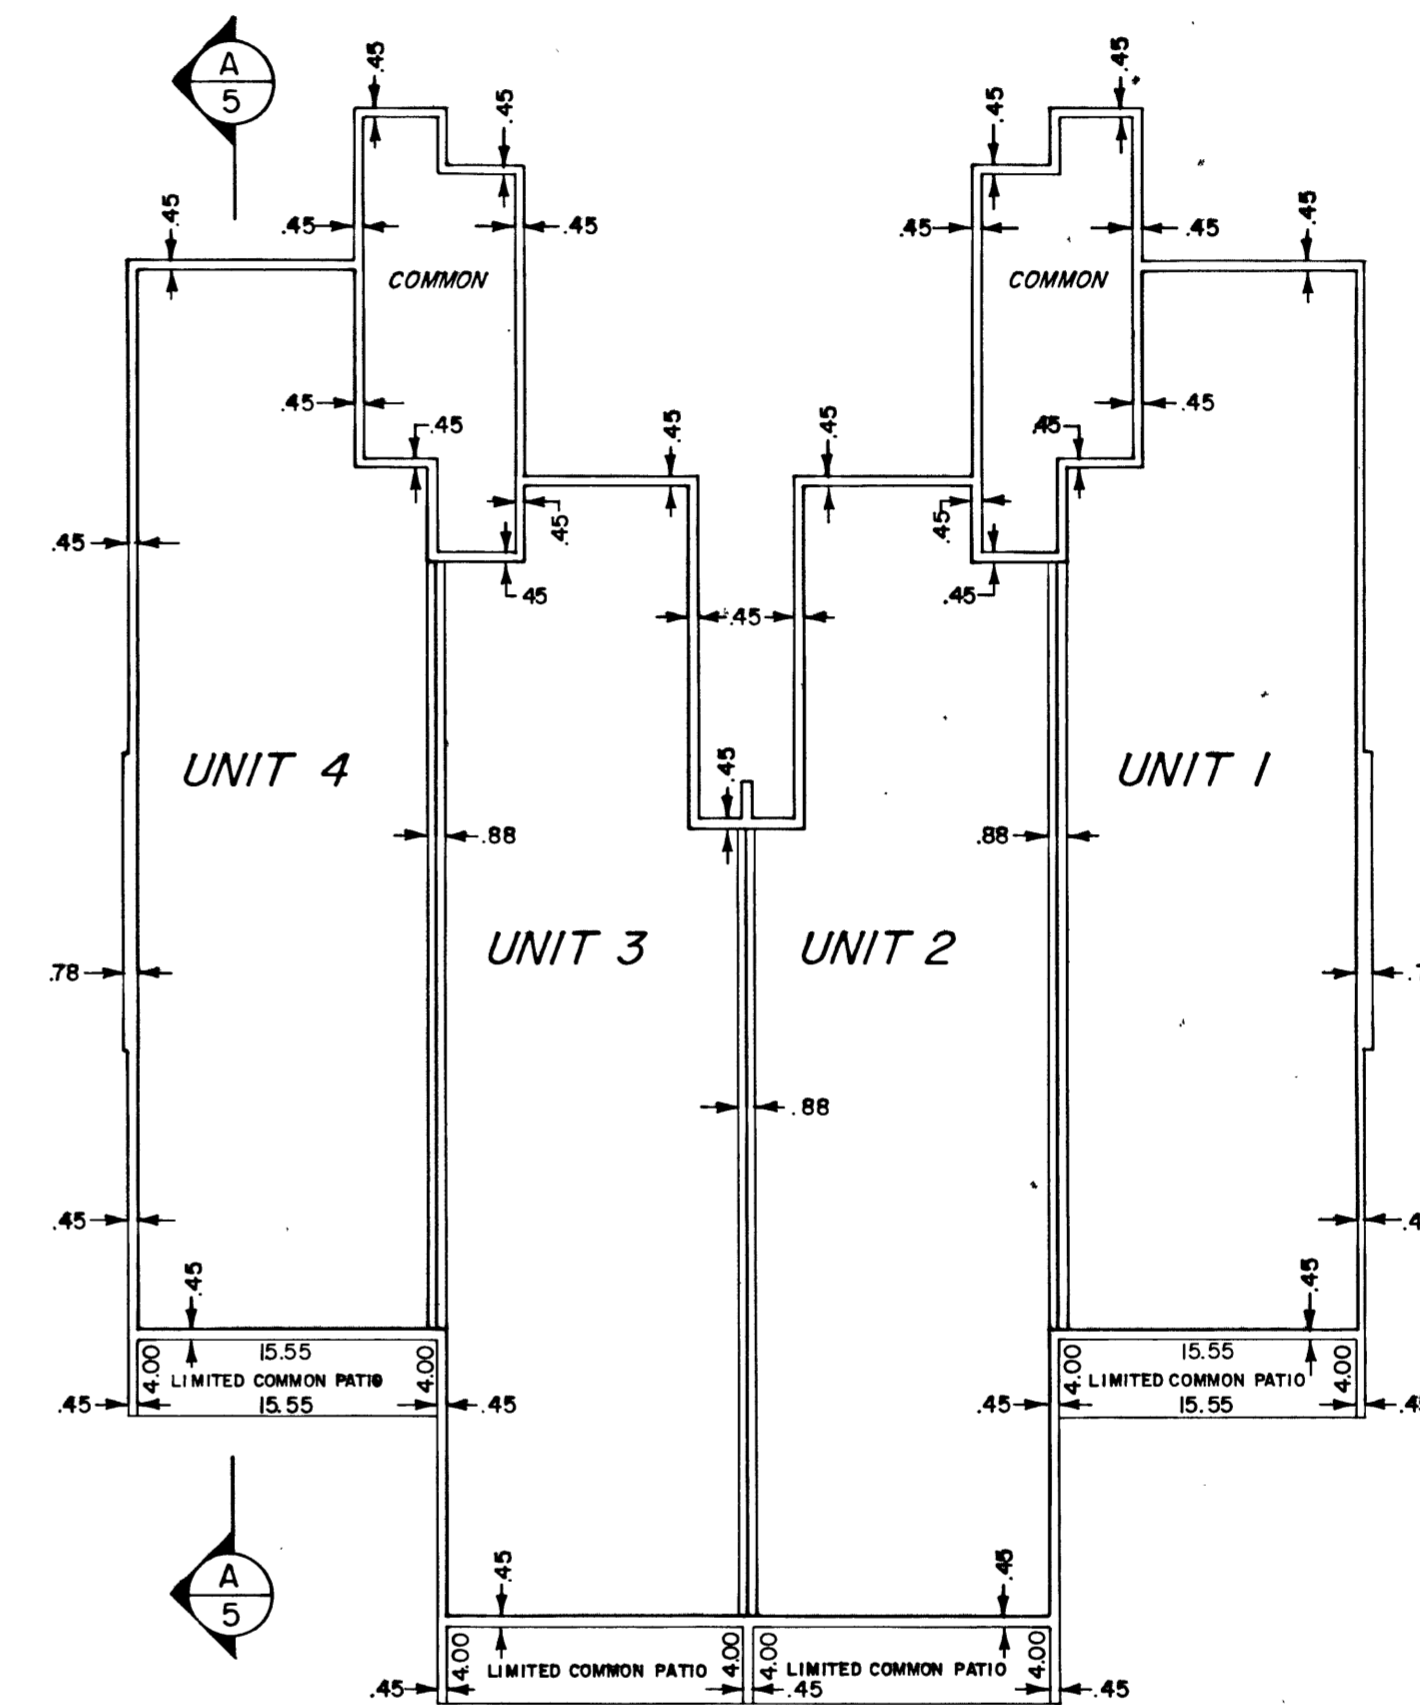

**BUILDING "B" FIRST FLOOR PLAN**

SCALE 1" = 10'

NOTE:  
DIMENSIONS SHOWN ARE TYPICAL FOR ALL RESPECTIVE UNITS

SHEET 2 OF 5

FIRST AMENDED RECORD OF SURVEY MAP OF  
**SWEETWATER BEAR LAKE CONDOSHARE PROJECT III**  
 RICH COUNTY, UTAH  
 AAA ENGINEERING & DRAFTING, INC.  
 SALT LAKE CITY, UTAH

RECORDED NO. F23,137  
 STATE OF UTAH, COUNTY OF RICH, RECORDED AT  
 THE REQUEST OF Sweetwater, Inc.  
 DATE 10/13/00 TIME 4:00 BOOK 03 PAGE 527  
 FEE \$68.00 Julia B. Quinn  
 COUNTY RECORDER