


BUILDING "A" SECOND FLOOR PLAN

SCALE 1" = 10'

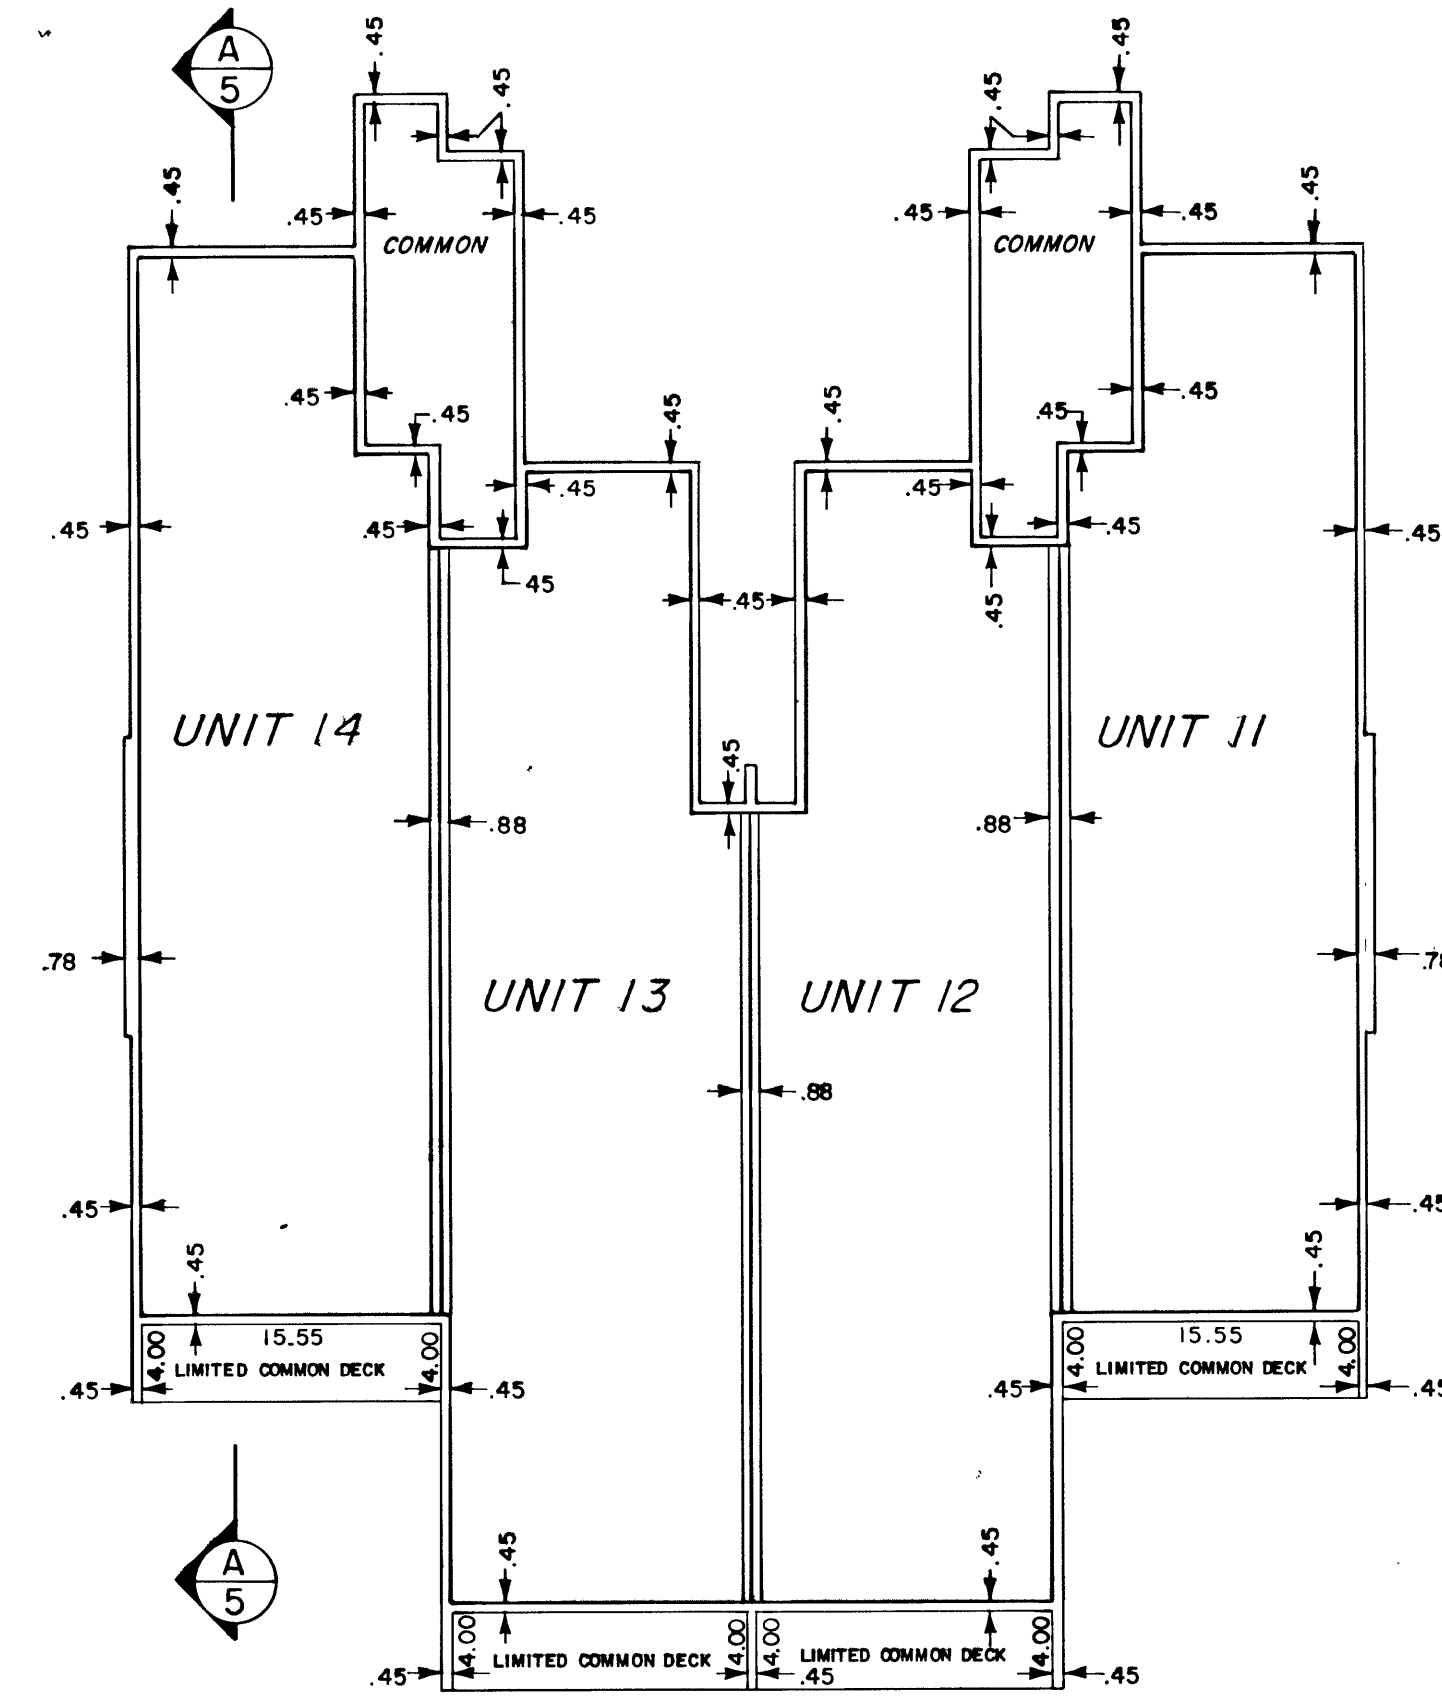

BUILDING "B" SECOND FLOOR PLAN

SCALE 1" = 10'

NOTE:  
1. DIMENSIONS SHOWN ARE TYPICAL FOR RESPECTIVE UNITS.

SHEET 3 OF 5

FIRST AMENDED RECORD OF SURVEY MAP OF			
<b>SWEETWATER BEAR LAKE CONDOSHARE PROJECT III</b>			
<b>RICH COUNTY, UTAH</b>			
AAA ENGINEERING & DRAFTING, INC. .			
SALT LAKE CITY, UTAH			
RECORDED NO. _____			
STATE OF UTAH, COUNTY OF RICH, RECORDED AT			
THE REQUEST OF _____			
DATE	TIME	BOOK	PAGE
FEE			
COUNTY RECORDER			