


BUILDING "A" THIRD FLOOR PLAN  
SCALE 1" = 10'

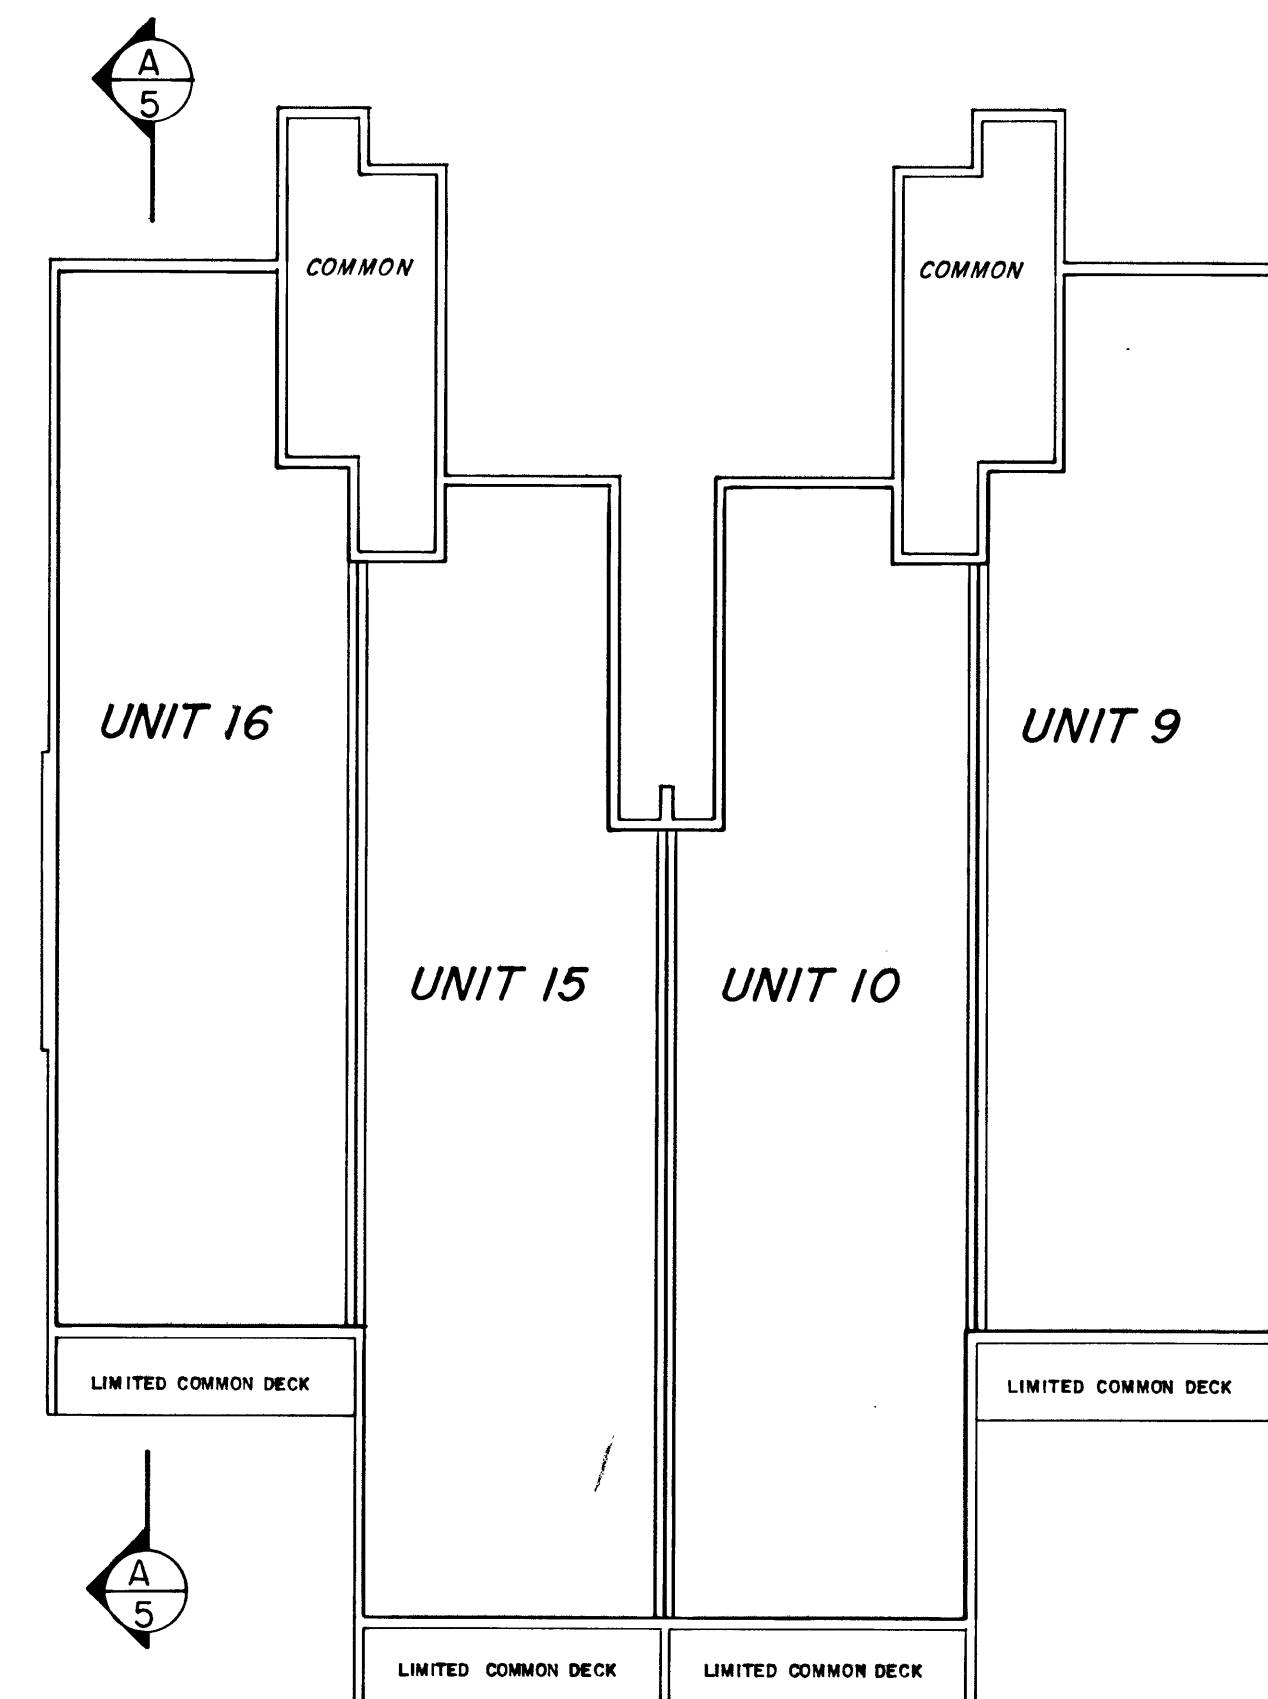

BUILDING "B" THIRD FLOOR PLAN  
SCALE 1" = 10'

NOTE:  
DIMENSIONS SHOWN ARE TYPICAL FOR ALL RESPECTIVE UNITS.

FIRST AMENDED RECORD OF SURVEY MAP OF  
**SWEETWATER BEAR LAKE CONDOSHARE PROJECT III**  
**RICH COUNTY, UTAH**  
 AAA ENGINEERING & DRAFTING, INC.  
 SALT LAKE CITY, UTAH

---

RECORDED NO. \_\_\_\_\_  
 STATE OF UTAH, COUNTY OF RICH, RECORDED AT  
 THE REQUEST OF \_\_\_\_\_  
 DATE \_\_\_\_\_ TIME \_\_\_\_\_ BOOK \_\_\_\_\_ PAGE \_\_\_\_\_  
 SEE \_\_\_\_\_ COUNTY RECORDER