


FIRST FLOOR PLAN
SCALE 1" = 8'

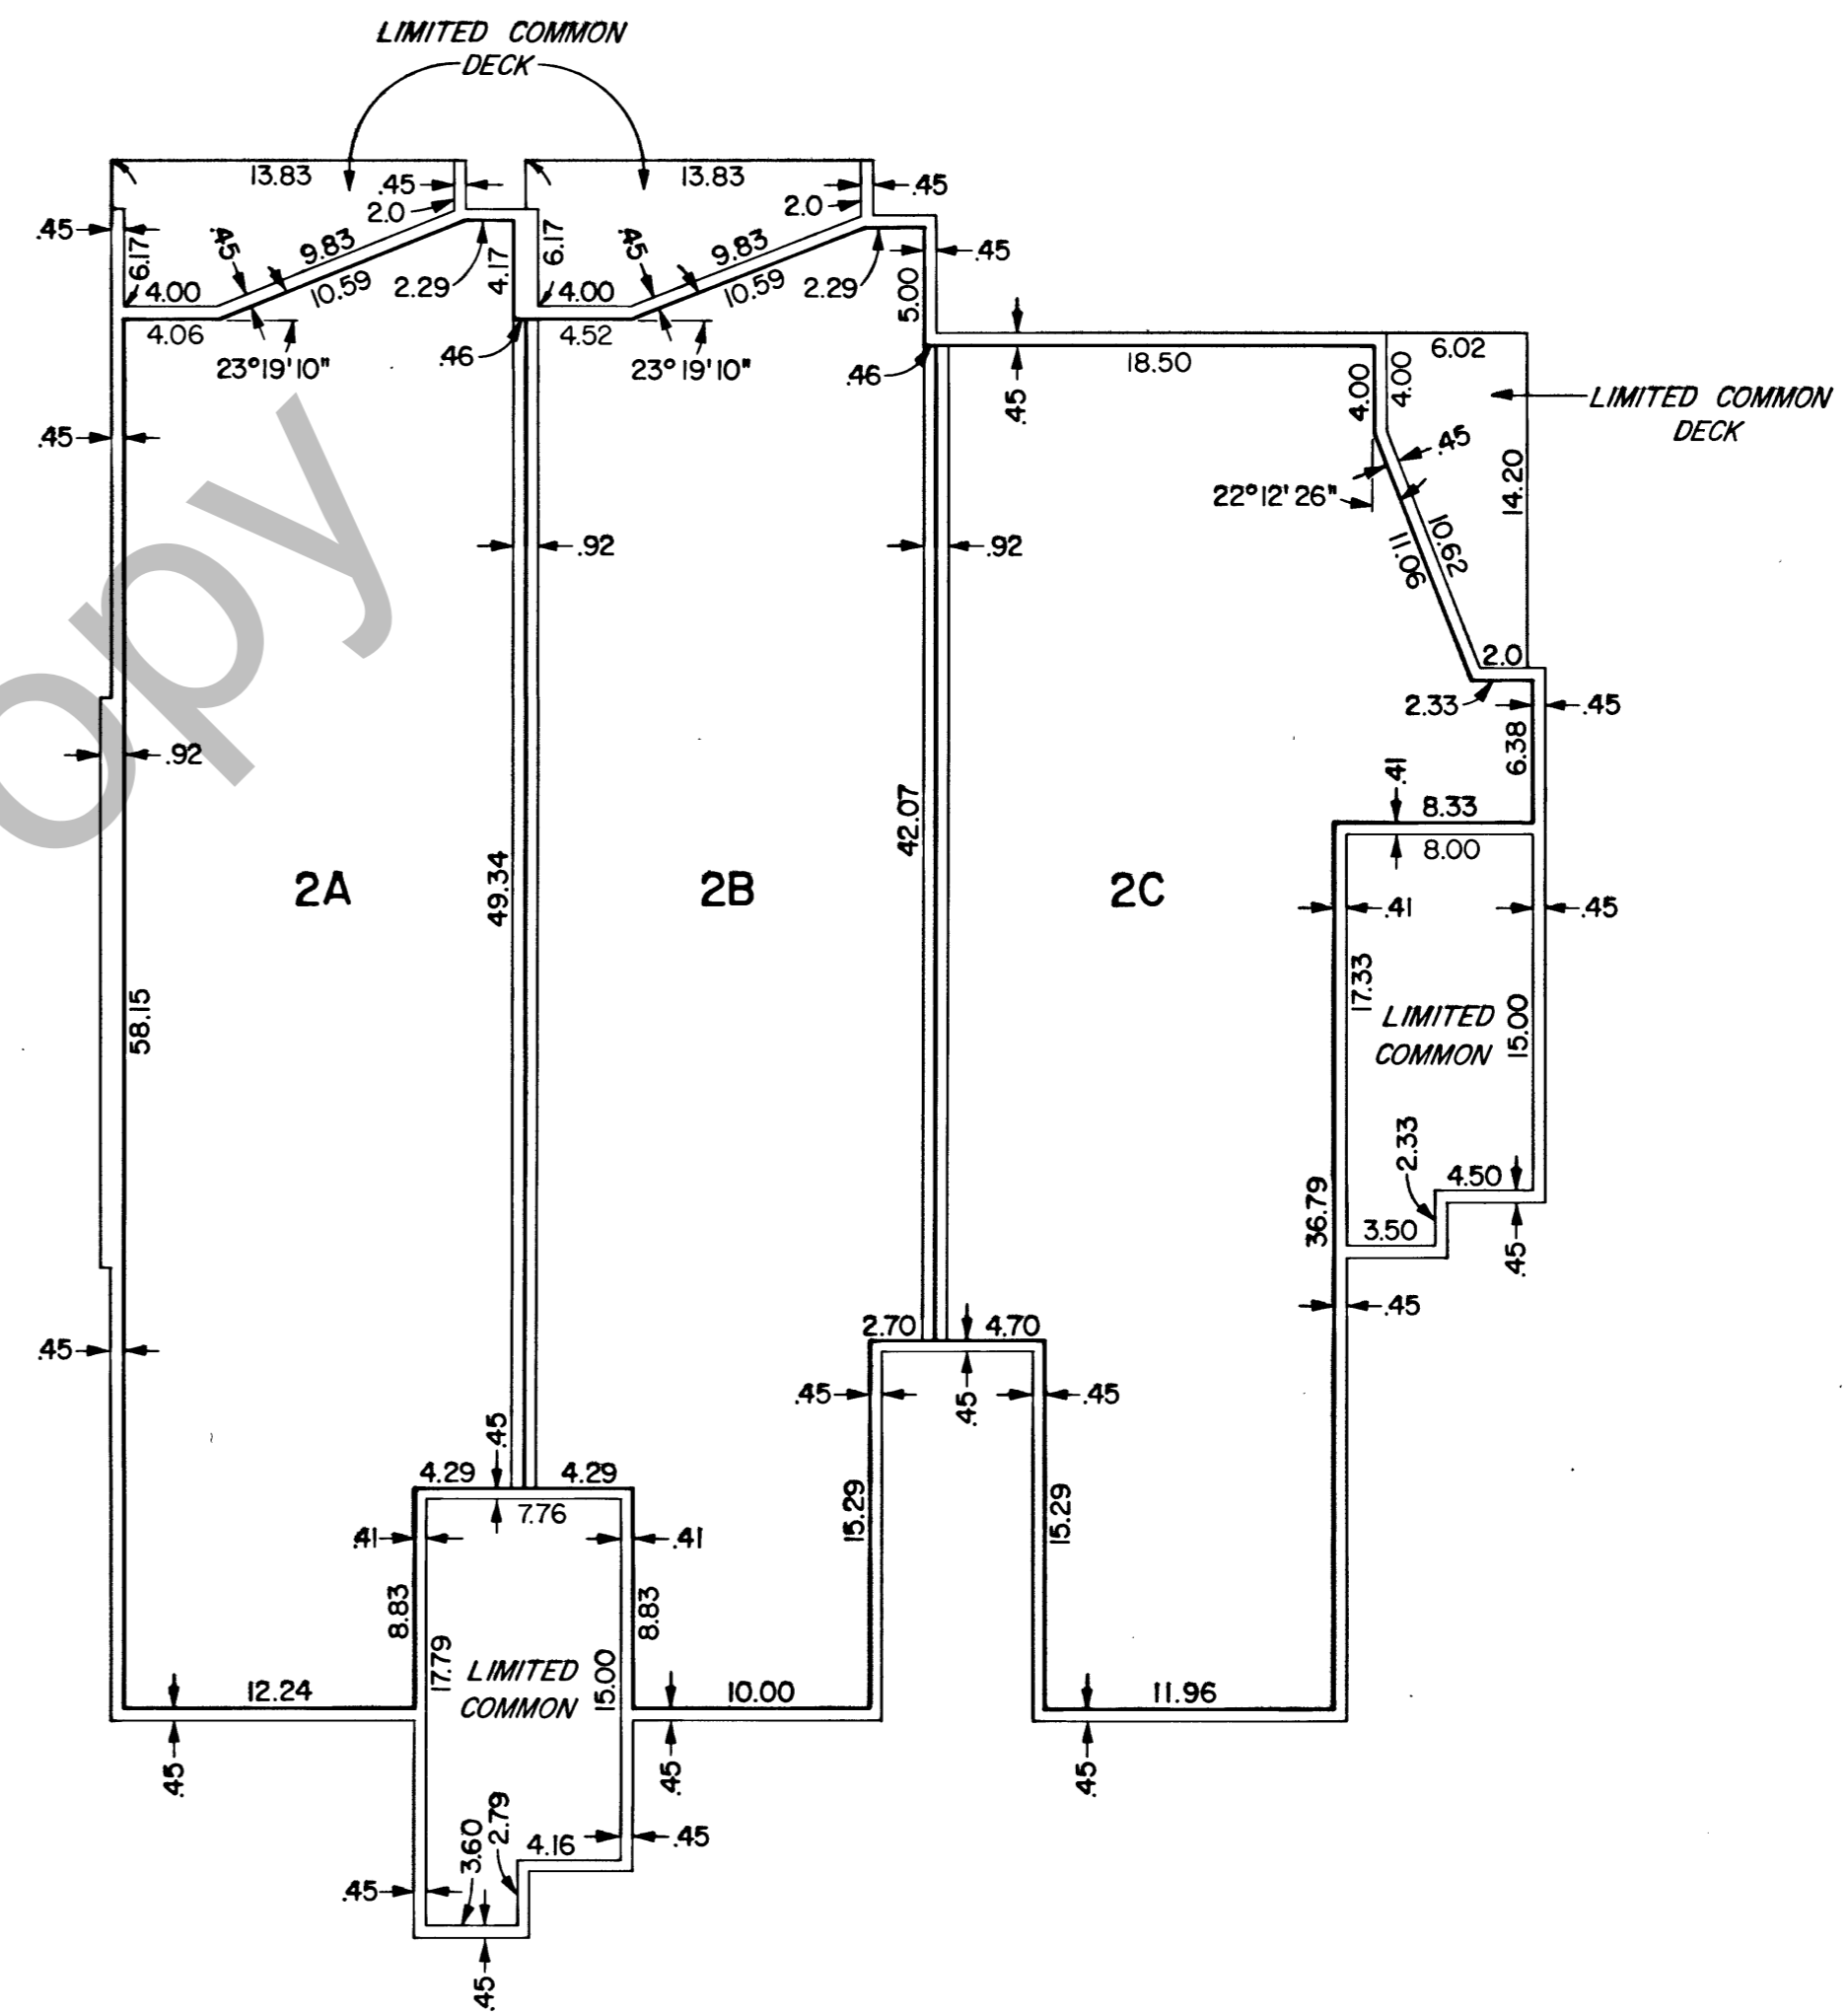

SECOND FLOOR PLAN
SCALE 1" = 8'

SHEET 2 OF 4

FIRST AMENDED
RECORD OF SURVEY MAP OF
SWEETWATER
BEAR LAKE TIMESHARE PROJECT II
RICH COUNTY, UTAH
AAA ENGINEERING & DRAFTING, INC.
SALT LAKE CITY, UTAH

RECORDED NO. F19,348
STATE OF UTAH, COUNTY OF RICH, RECORDED AT
THE REQUEST OF _____
DATE _____ TIME _____ BOOK _____ PAGE _____
FEE _____ COUNTY RECORDER