


LOFT FLOOR PLAN
SCALE 1" = 8'


NOTE:
1. FOR CEILING HEIGHTS IN LOFT AREAS SEE CROSS SECTION

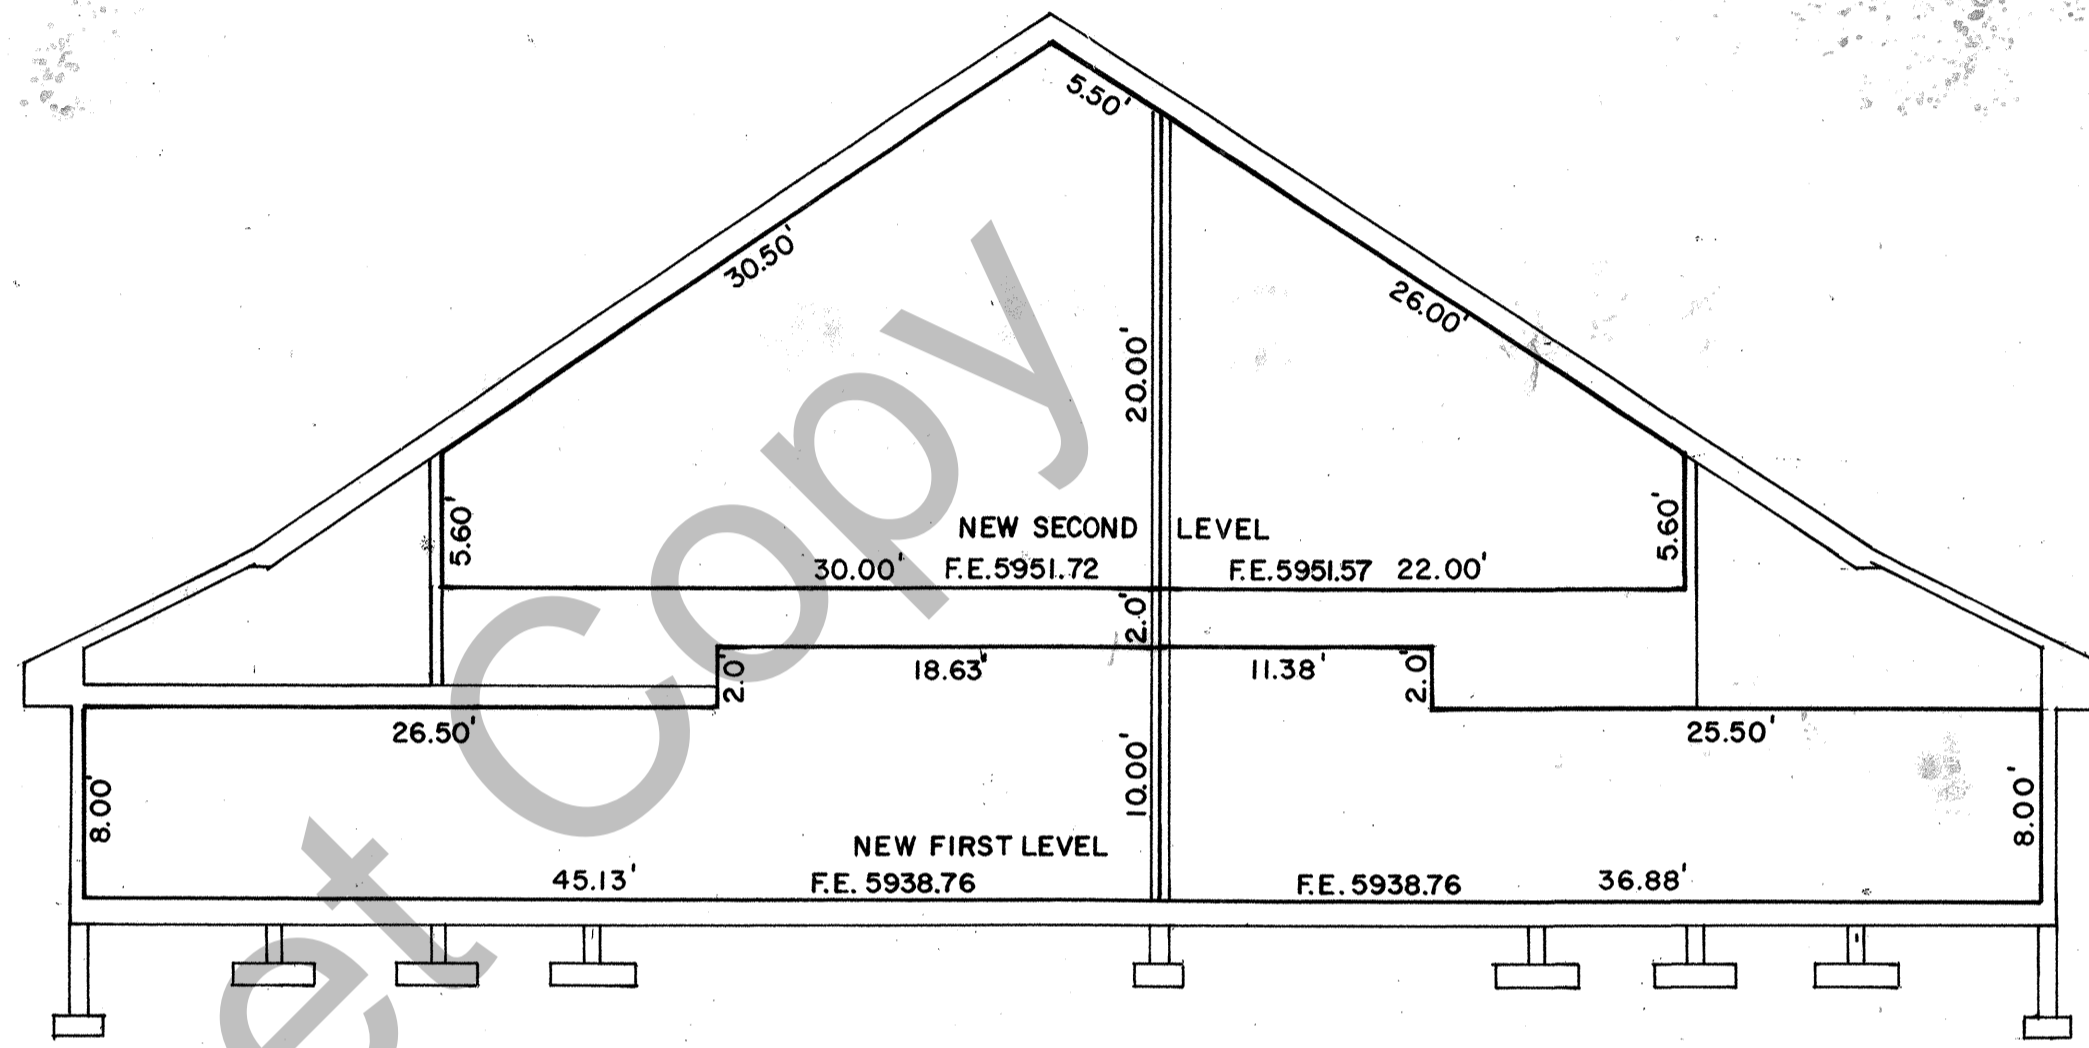

SECTION A-A
SCALE 1" = 8'

This AMENDED SHEET 12A OF THE AMENDED AND RESTATED RECORD OF SURVEY MAP OF SWEETWATER PARK BEACH RESORT CONDOMINIUMS replaces Sheet 12 and was prepared by AAA Engineering and Drafting, Inc.

3-26-04
Date

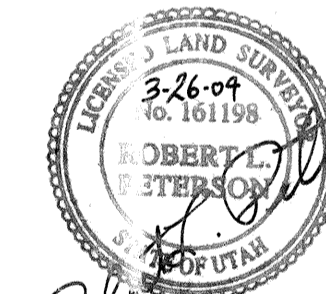

Robert L. Peterson
License No. 161198

SHEET 13A REPLACES SHEET 13 OF 32

FORMERLY SWEETWATER PARK BEACH RESORT PROJECT NO. 1

SHEET 13A OF 32

**FIRST AMENDED MAP OF THE
AMENDED AND RESTATED
RECORD OF SURVEY MAP OF

SWEETWATER PARK
BEACH RESORT CONDOMINIUMS**

(Being a consolidation of condominium projects formerly known as Sweetwater Park Beach Resort Condominium Project No. 1, Sweetwater Park Beach Resort Condominium Project No. 2, Sweetwater Park Resort Condominium Project No. 3 and Sweetwater Western America Condominiums).

AAA ENGINEERING AND DRAFTING, INC.
2689 COMANCHE DRIVE
SALT LAKE CITY, UTAH 84108