


BUILDING A
LOFT FLOOR PLAN
SCALE: 1" = 8'

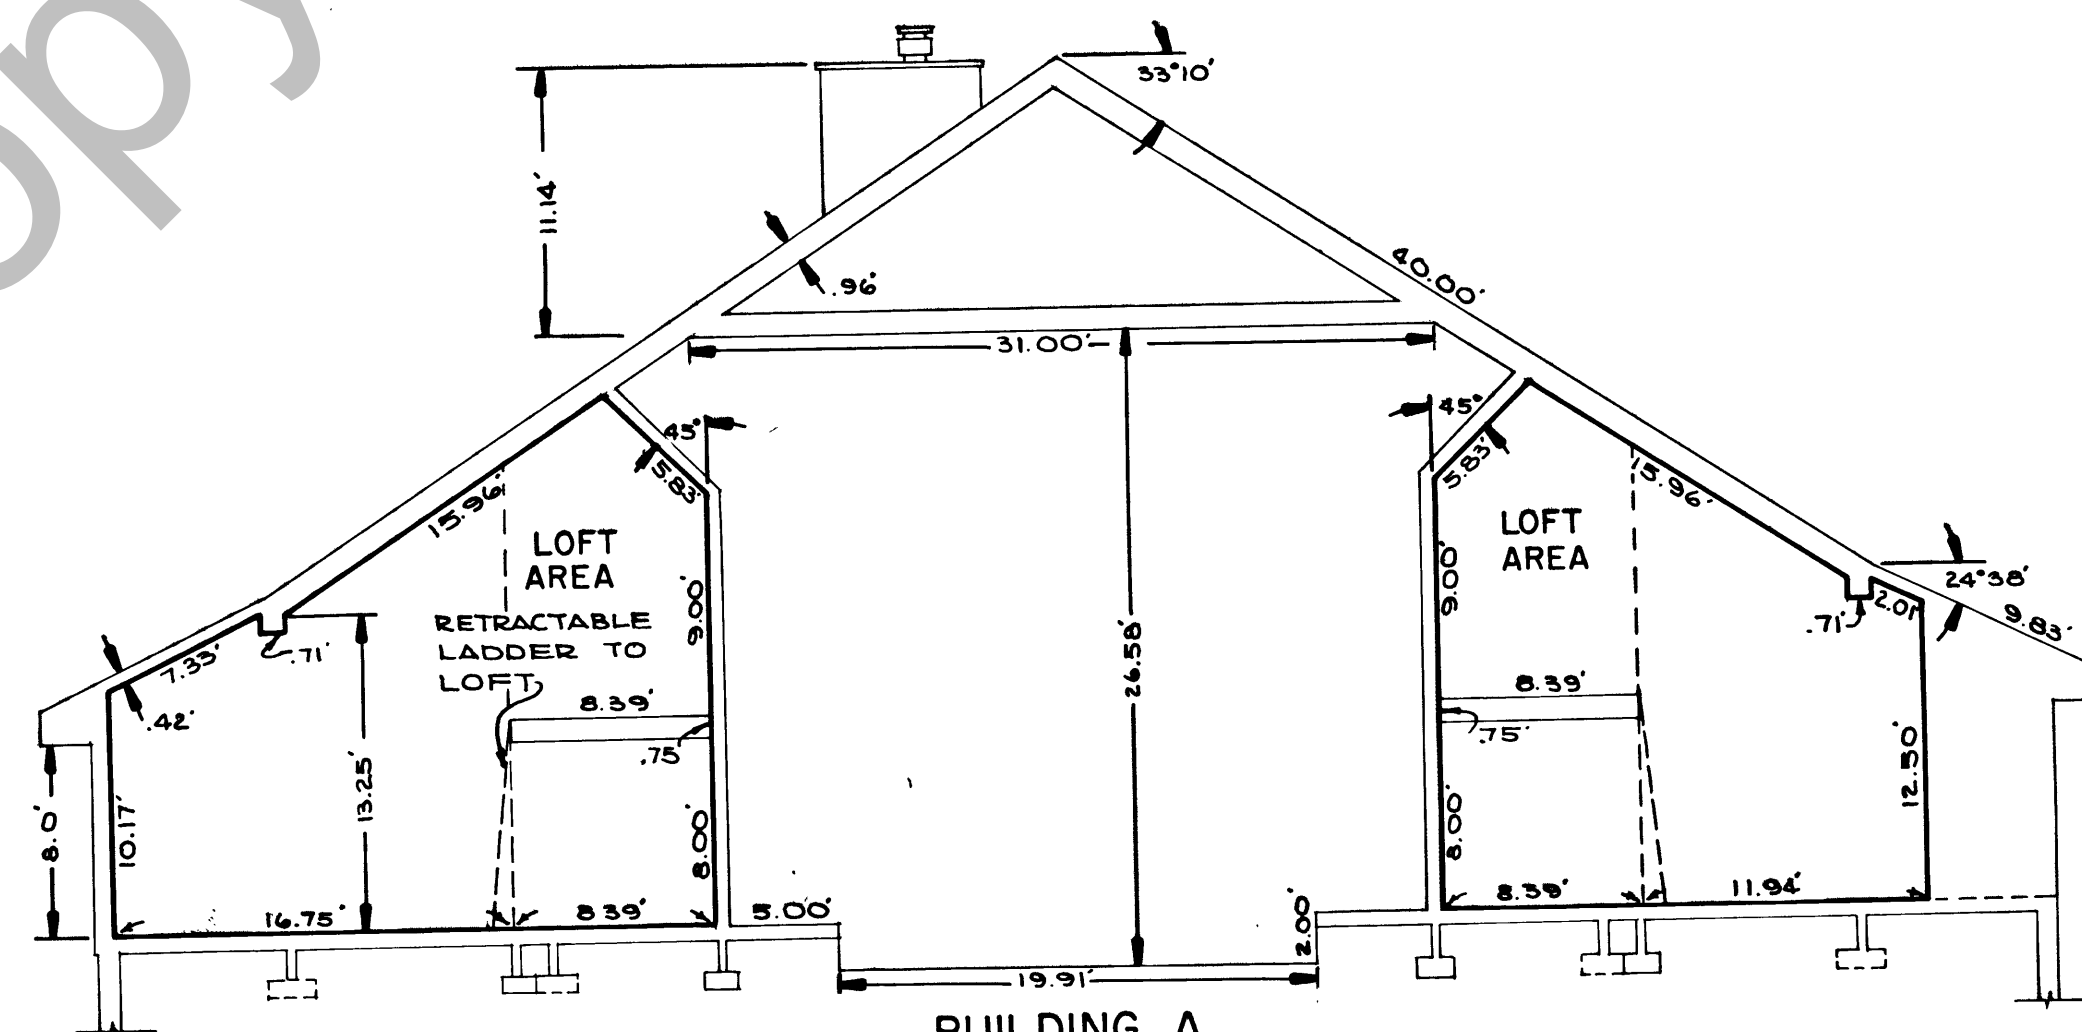

BUILDING A
SECTION
3
SCALE: 1" = 8'

RECORDED NO. F12,869
STATE OF UTAH, COUNTY OF RICH, RECORDED
AT THE REQUEST OF Sweetwater, Inc
DATE 9/22/72 TIME 3:32 BOOK 112 PAGE 235
FEE \$1.20 James P. Swanson
COUNTY RECORDER

RECORD OF SURVEY MAP OF
SWEETWATER PARK
BEACH RESORT CONDOMINIUM
PROJECT NO. 1
AAA ENGINEERING & SURVEYING, INC.
SALT LAKE CITY, UTAH