


**BUILDING B**  
**FIRST FLOOR PLAN**  
 SCALE: 1" = 10'

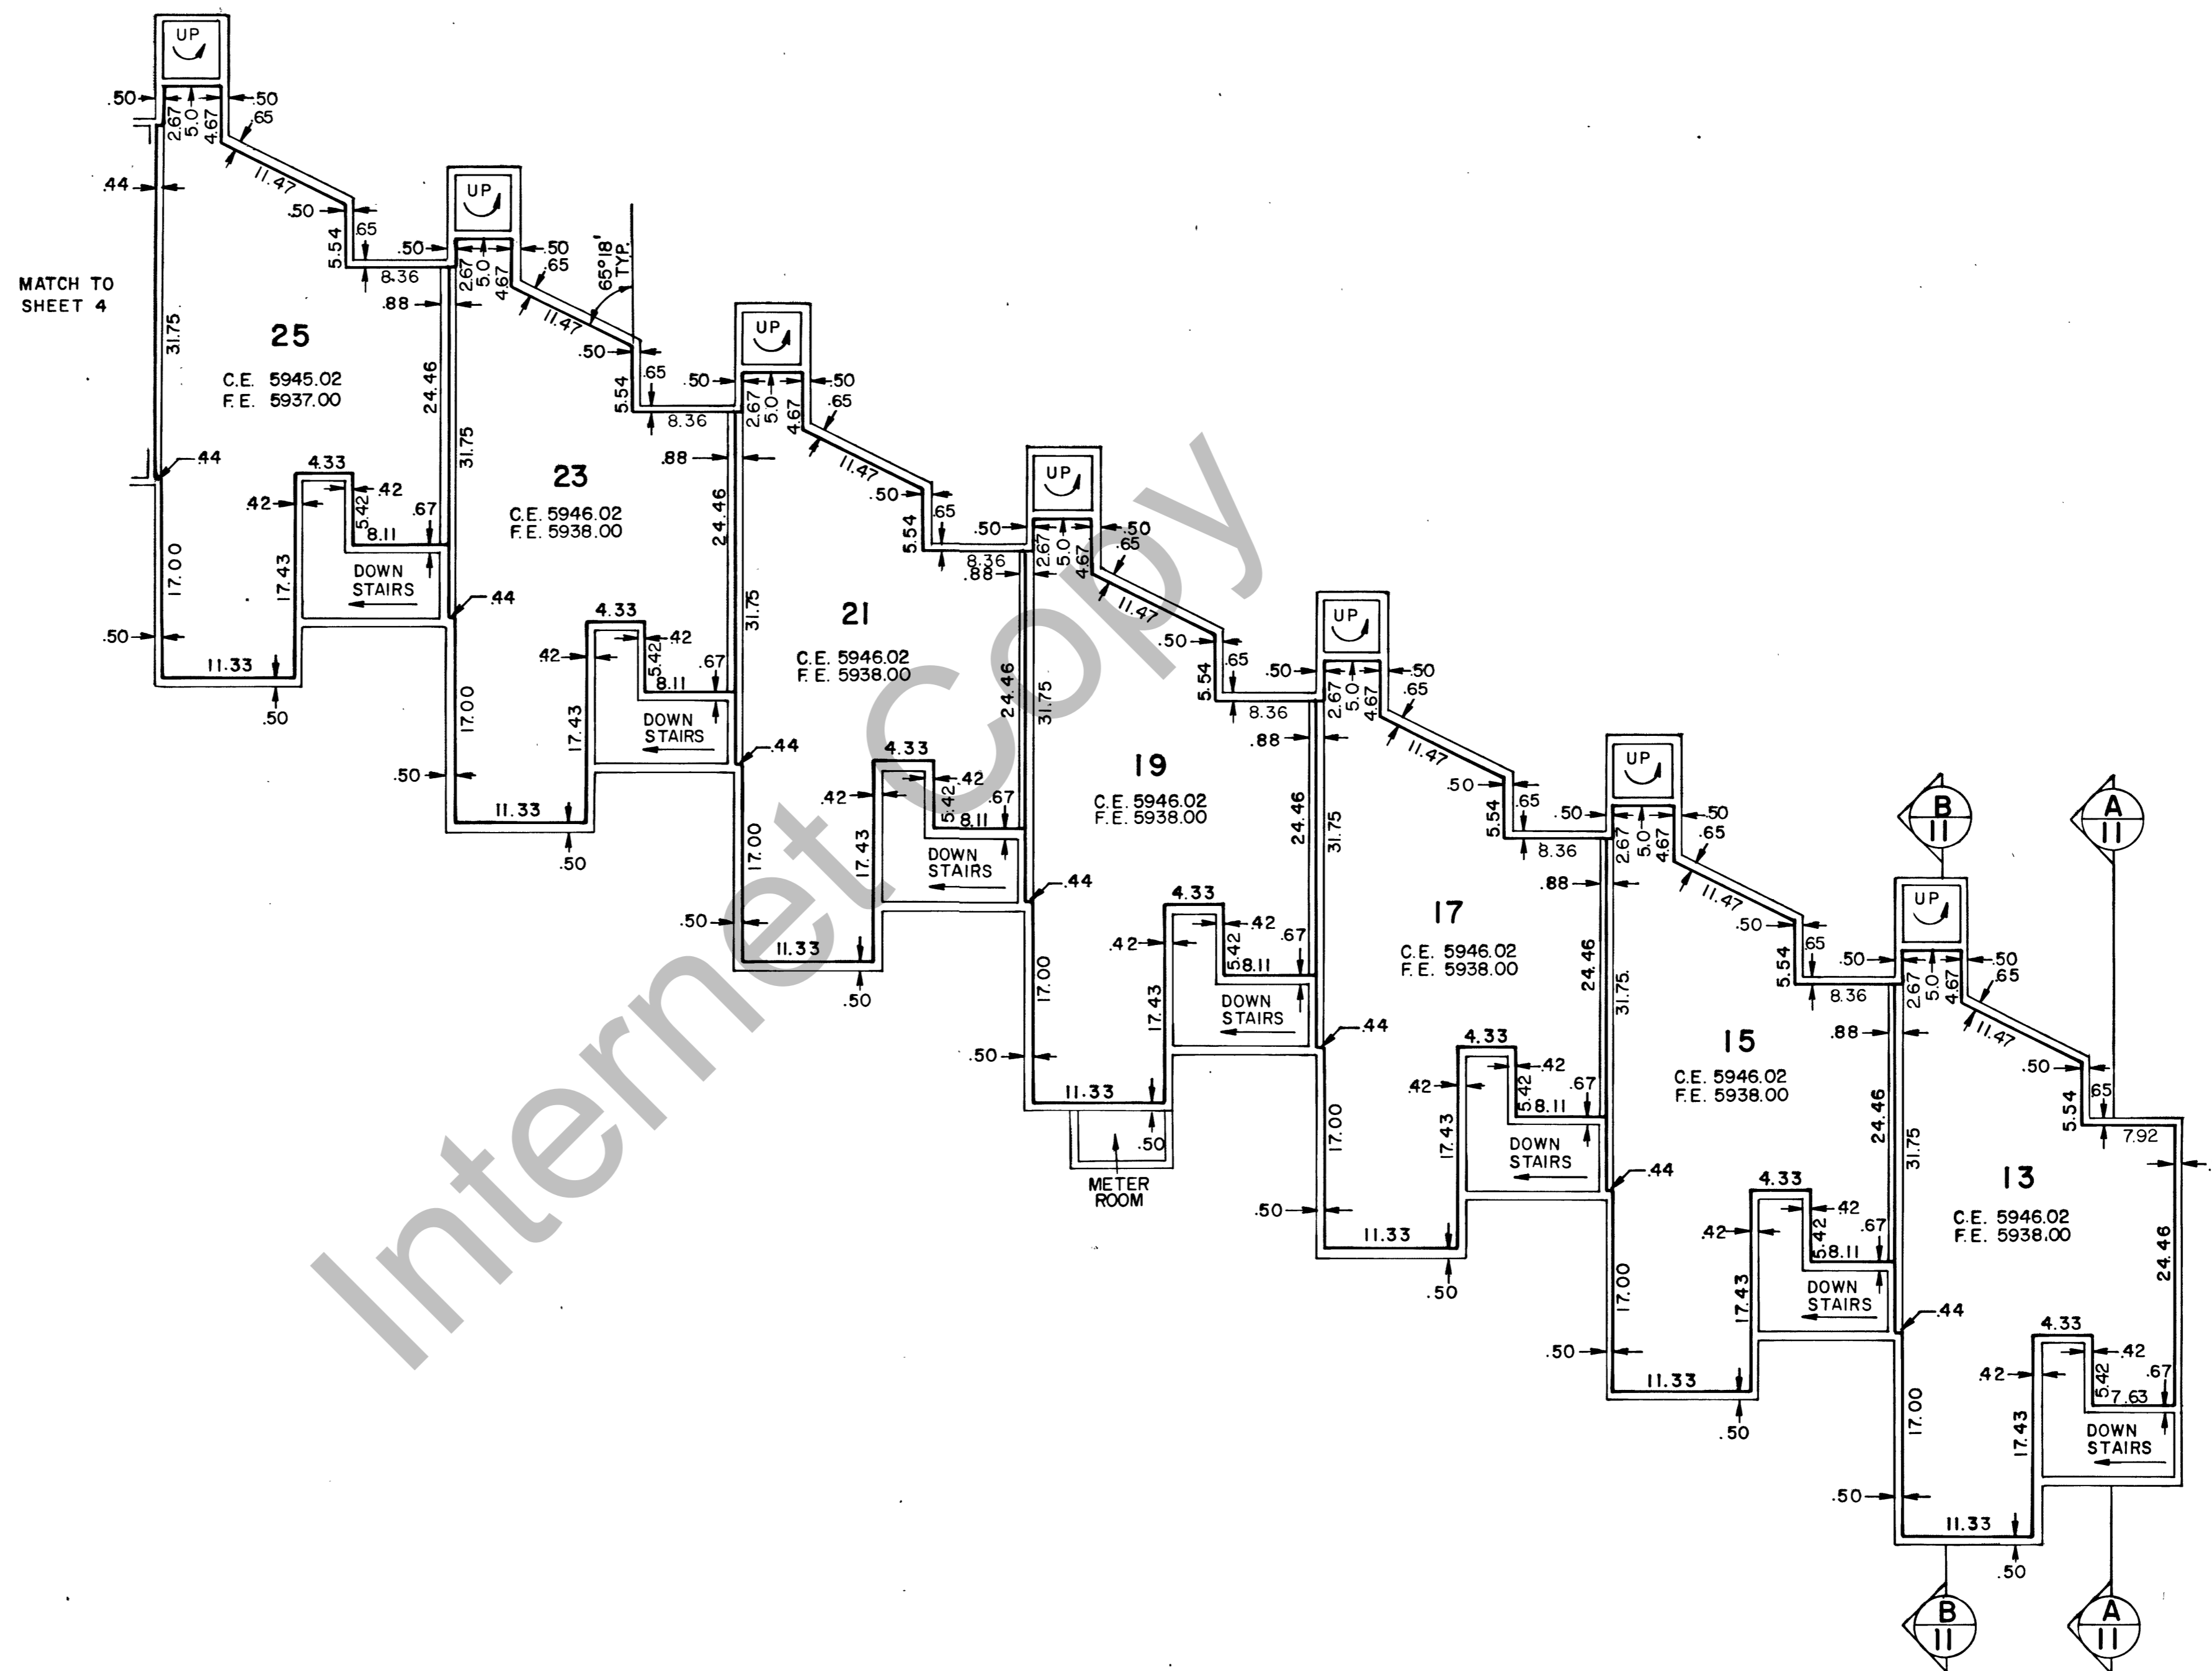

NOTE: DIMENSIONS TAKE PREFERENCE OVER SCALE

SHEET 3 OF 11

RECORDED NO. F14,392  
 STATE OF UTAH, COUNTY OF RICH, RECORDED  
 AT THE REQUEST OF \_\_\_\_\_  
 DATE \_\_\_\_\_ TIME \_\_\_\_\_ BOOK \_\_\_\_\_ PAGE \_\_\_\_\_  
 FEE \_\_\_\_\_ COUNTY RECORDER

RECORD OF SURVEY MAP OF  
 SWEETWATER PARK  
 BEACH RESORT CONDOMINIUM  
 PROJECT NO. III  
 AAA ENGINEERING & DRAFTING, INC.  
 SALT LAKE CITY, UTAH