
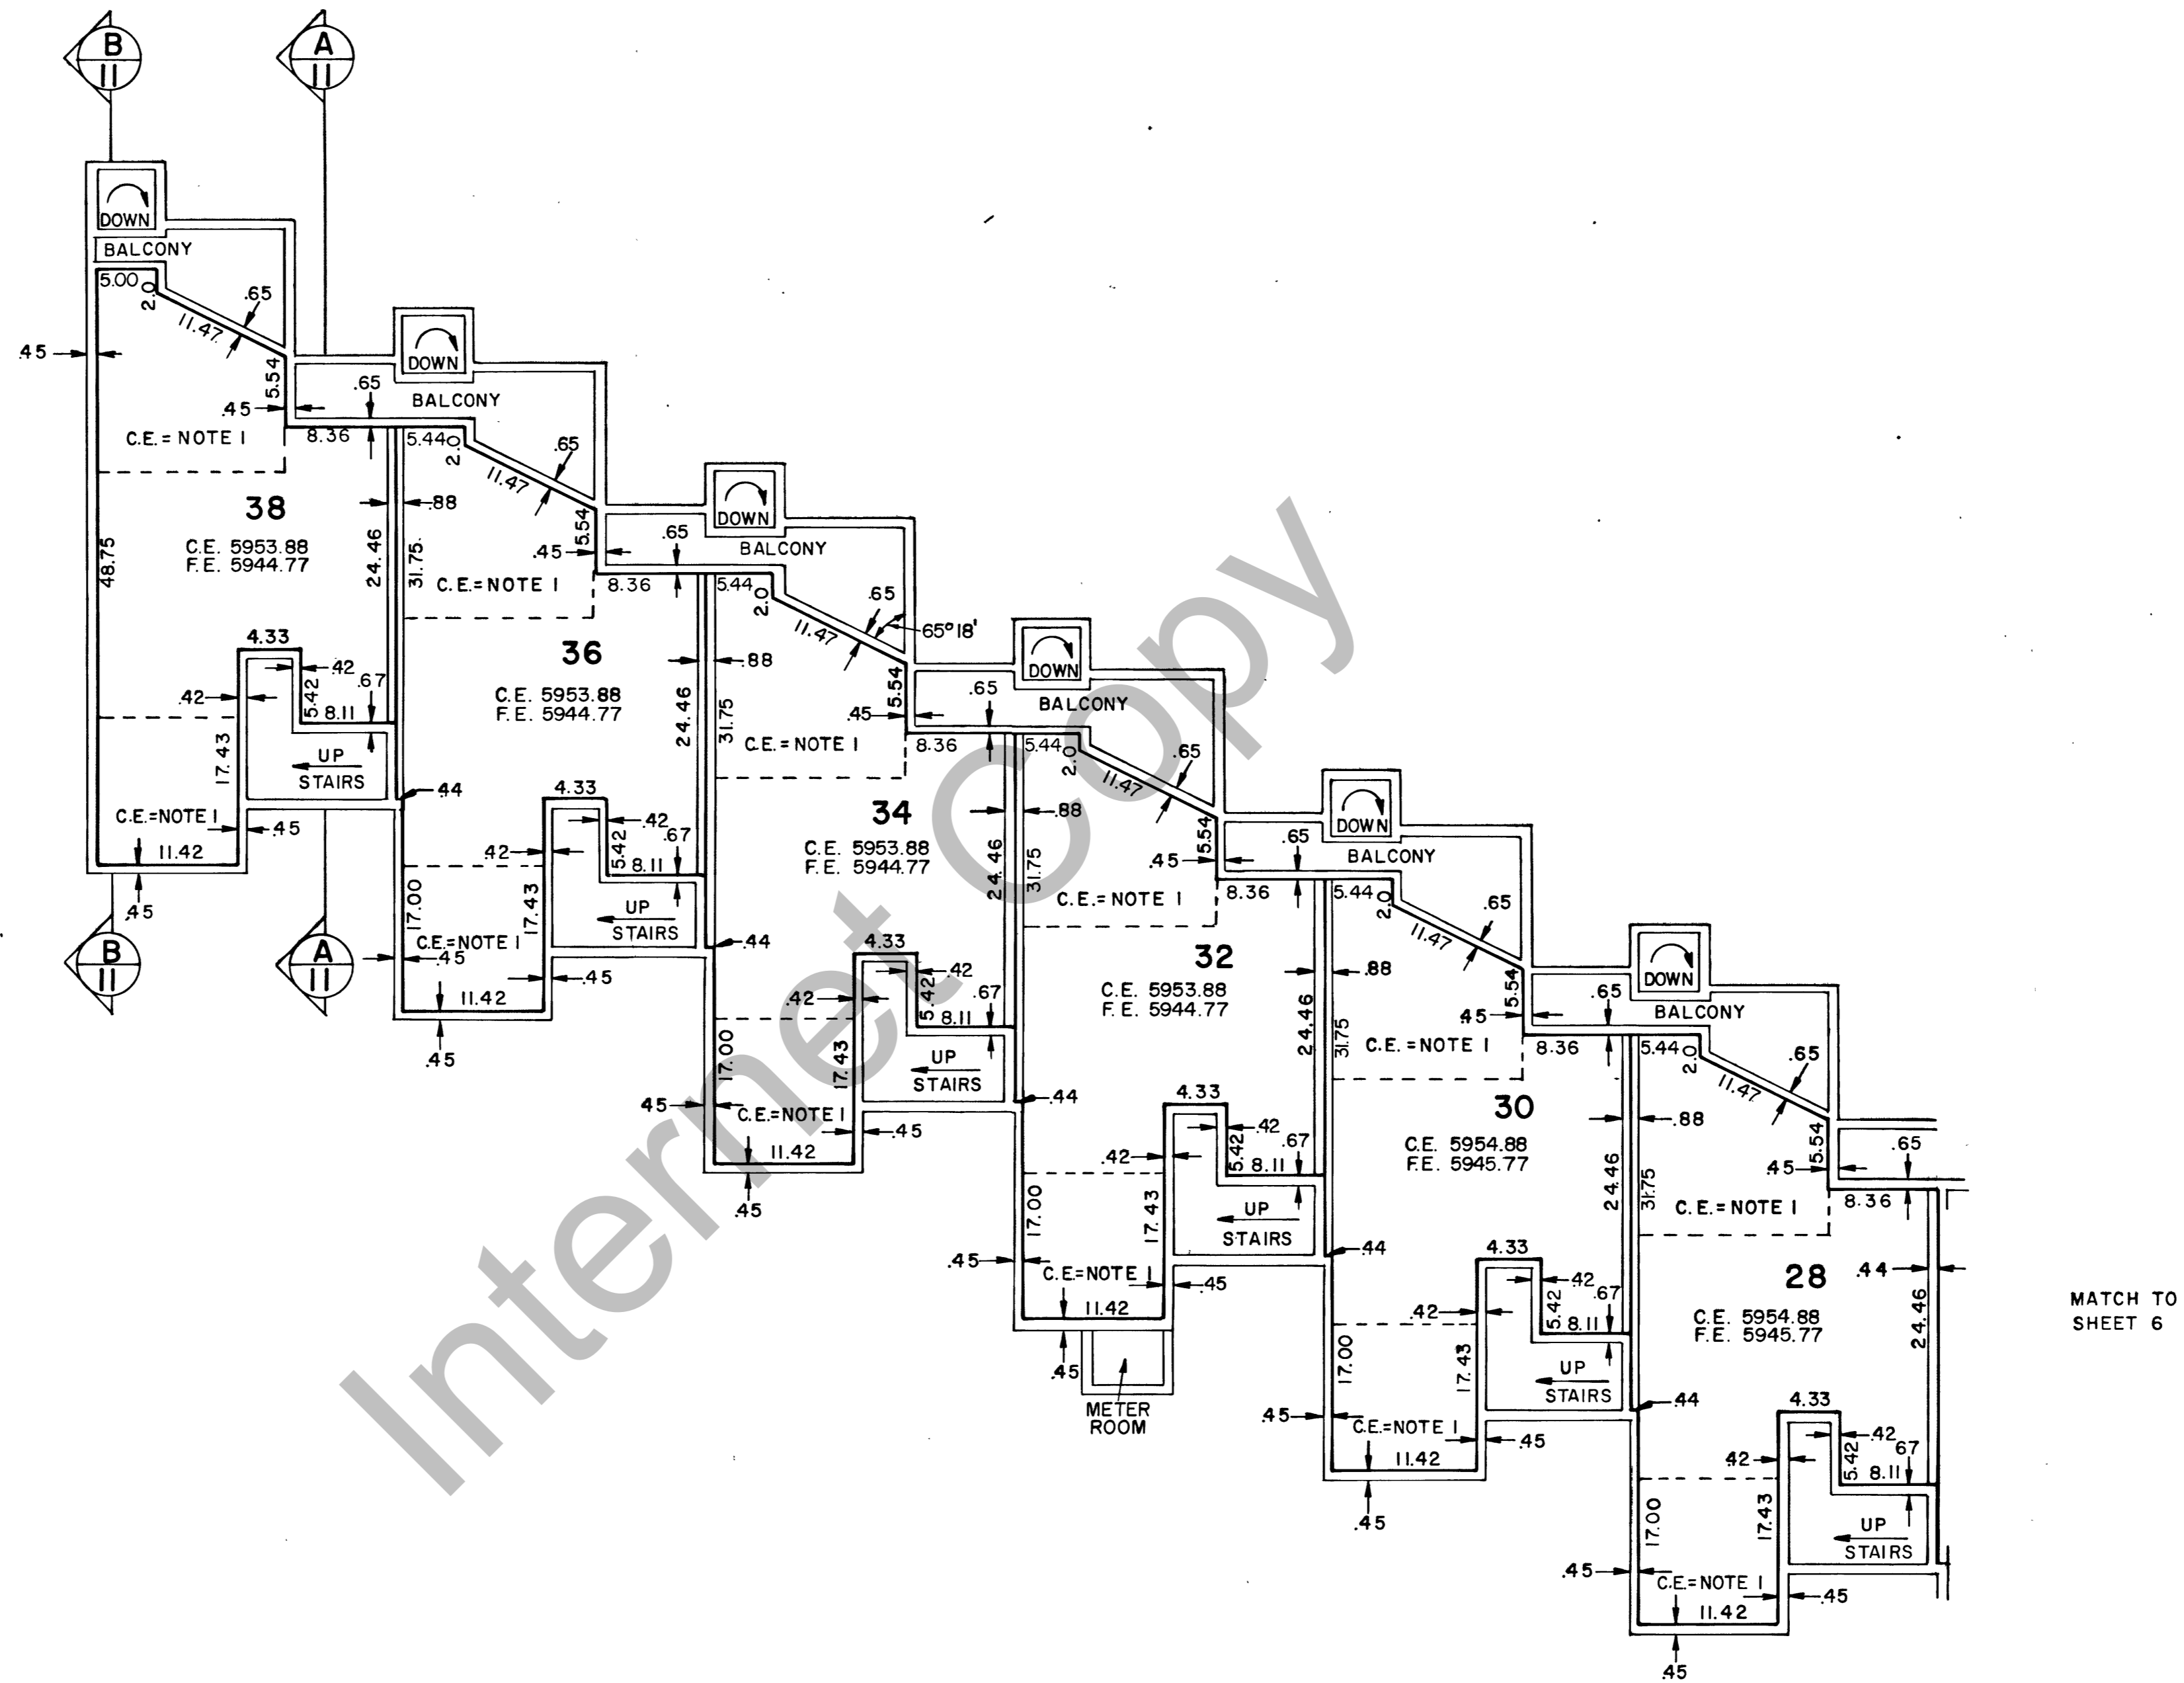


**BUILDING B**  
**SECOND FLOOR PLAN**  
 SCALE: 1" = 10'

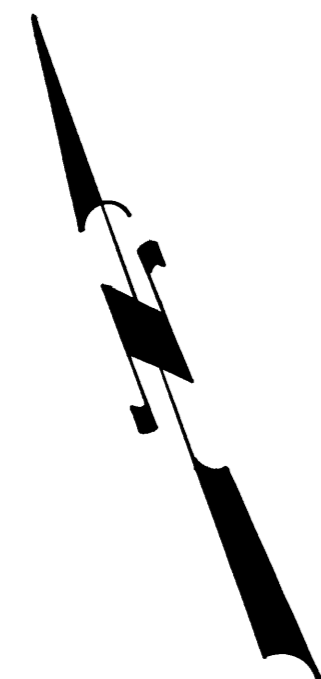

- NOTES:
- 1- REFER TO SHEET 11 FOR DATA SHOWING SLOPED CEILING DIMENSIONS 2ND FLOOR.
  - 2- DASHED LINES INDICATE THE LIMITS OF FLOORS ABOVE.

NOTE: DIMENSIONS TAKE PREFERENCE OVER SCALE

RECORDED NO. **F14,338**  
 STATE OF UTAH, COUNTY OF RICH, RECORDED  
 AT THE REQUEST OF \_\_\_\_\_  
 DATE \_\_\_\_\_ TIME \_\_\_\_\_ BOOK \_\_\_\_\_ PAGE \_\_\_\_\_  
 FEE \_\_\_\_\_ COUNTY RECORDER

RECORD OF SURVEY MAP OF  
 SWEETWATER PARK  
**BEACH RESORT CONDOMINIUM**  
 PROJECT NO. III  
 AAA ENGINEERING & DRAFTING, INC.  
 SALT LAKE CITY, UTAH