


MATCH TO SHEET 10

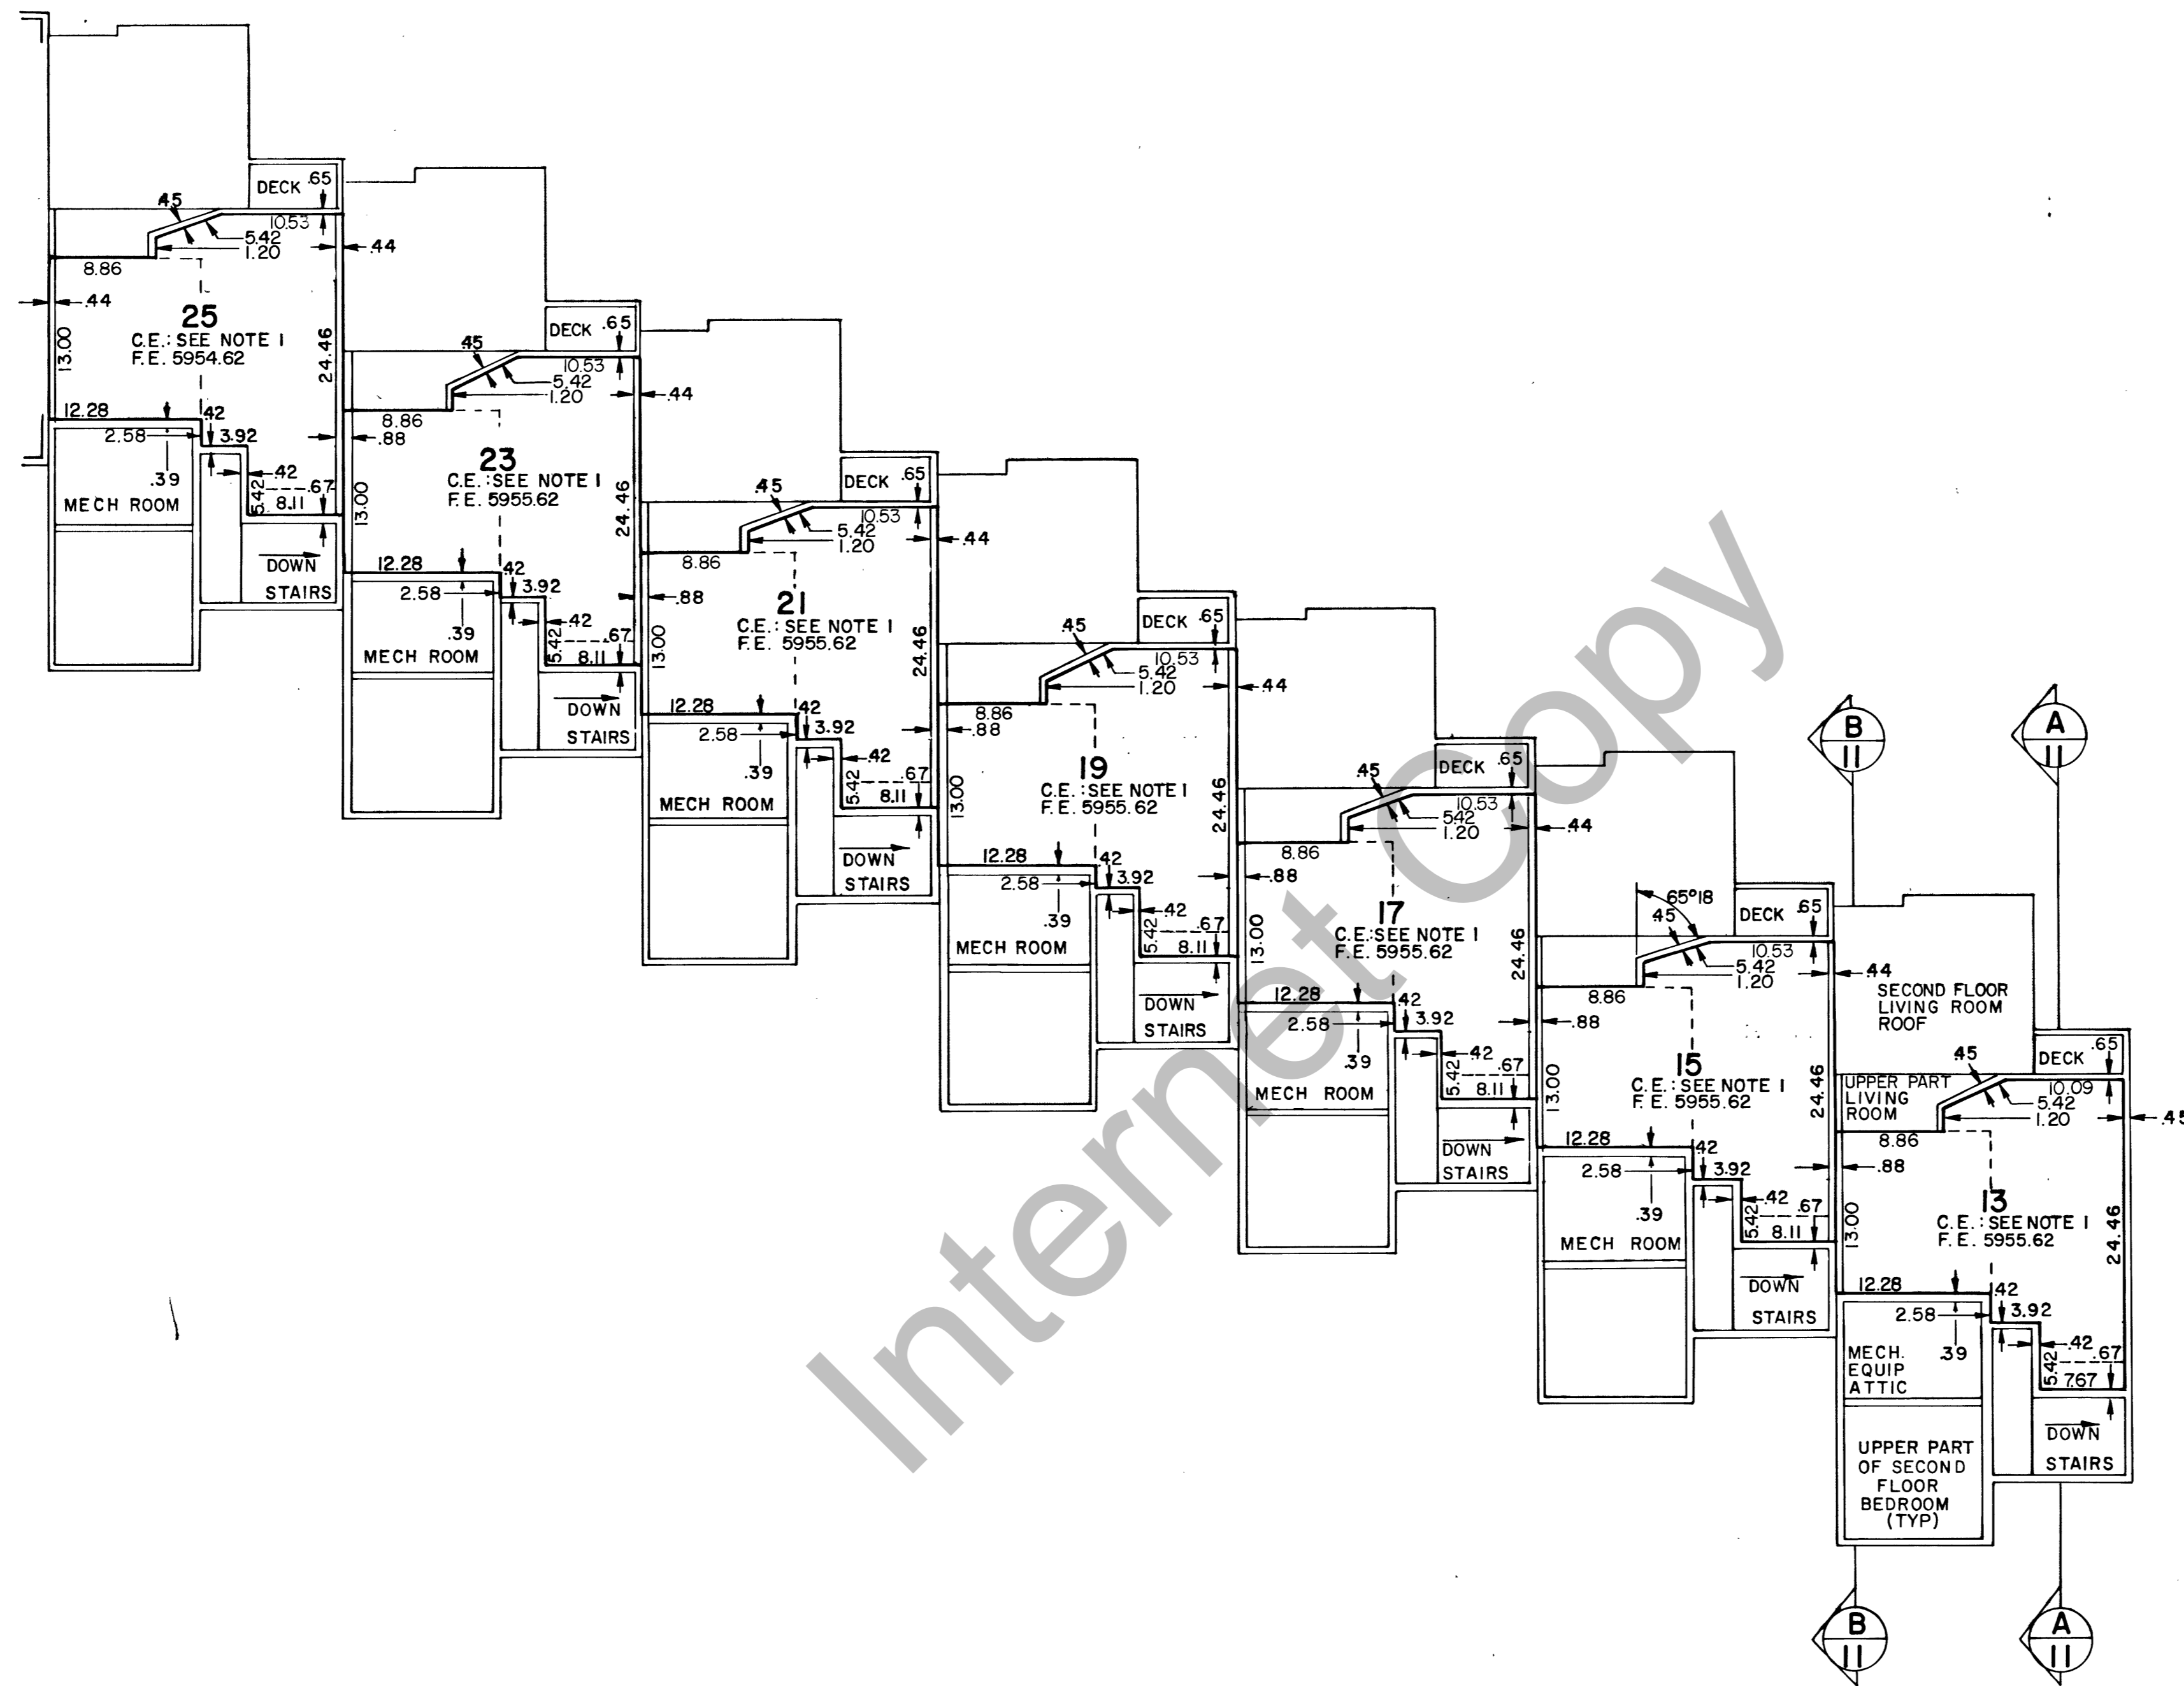

BUILDING B
THIRD FLOOR PLAN
SCALE: 1" = 10'

NOTES:

- 1- REFER TO SHEET 11 FOR DATA SHOWING SLOPED CEILING DIMENSIONS 3RD FLOOR.
- 2- DASHED LINES INDICATE THE LIMITS OF DIFFERENT CEILING ELEVATIONS.
- 3- EACH DECK IS A LIMITED COMMON AREA AND FACILITY APPURTENANT TO THE HOUSE WITH WHICH IT IS CONTIGUOUS.

NOTE: DIMENSIONS TAKE PREFERENCE OVER SCALE

RECORDED NO. 113,337
STATE OF UTAH, COUNTY OF RICH, RECORDED
AT THE REQUEST OF _____
DATE _____ TIME _____ BOOK _____ PAGE _____
FEE _____ COUNTY RECORDER

RECORD OF SURVEY MAP OF
SWEETWATER PARK
BEACH RESORT CONDOMINIUM
PROJECT NO III
AAA ENGINEERING & DRAFTING, INC
SALT LAKE CITY, UTAH

SHEET 9 OF 11