


MATCH TO SHEET 10

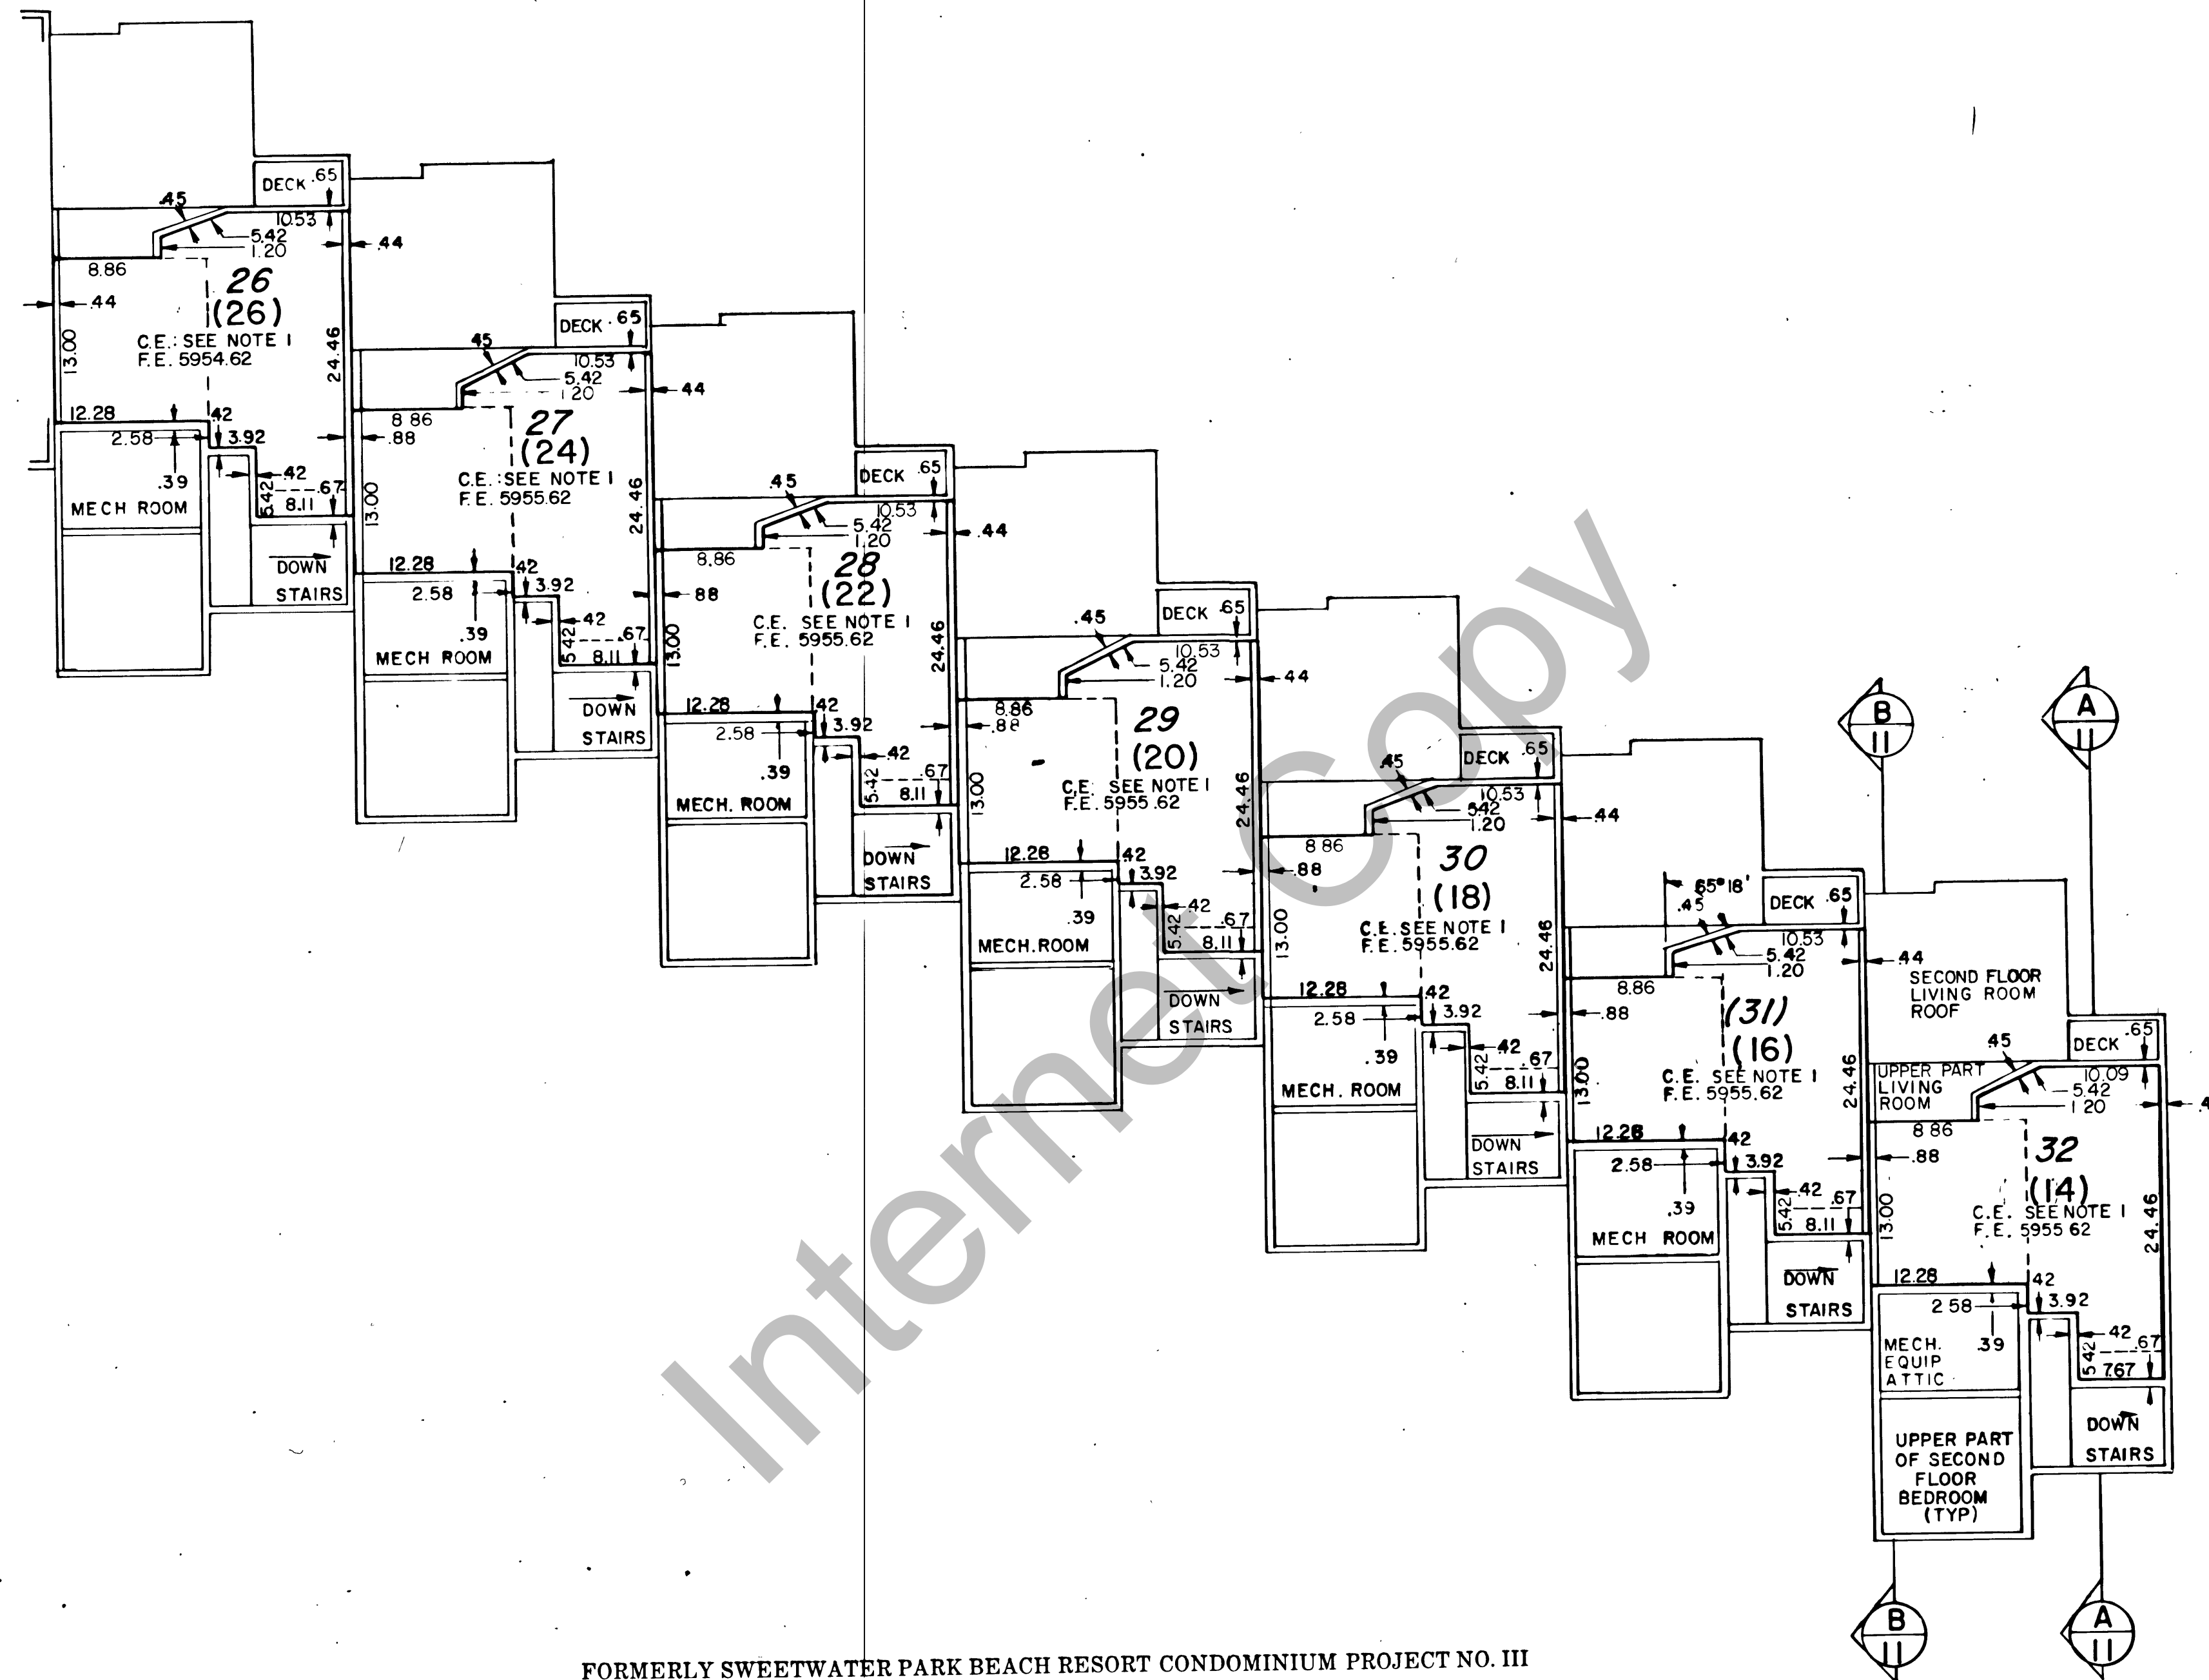

FORMERLY SWEETWATER PARK BEACH RESORT CONDOMINIUM PROJECT NO. III

THIRD FLOOR PLAN

SCALE: 1" = 10'

NOTES:

- 1- REFER TO SHEET 11 FOR DATA SHOWING SLOPED CEILING DIMENSIONS 3RD FLOOR.
- 2- DASHED LINES INDICATE THE LIMITS OF DIFFERENT CEILING ELEVATIONS.
- 3- EACH DECK IS A LIMITED COMMON AREA AND FACILITY APPURTENANT TO THE HOUSE WITH WHICH IT IS CONTIGUOUS.

SHEET 9 OF 32

AMENDED AND RESTATED
 RECORD OF SURVEY MAP OF
 SWEETWATER PARK
 BEACH RESORT CONDOMINIUMS

(being a consolidation of condominium projects formerly known as Sweetwater Park Beach Resort Condominium Project No. 1, Sweetwater Park Beach Resort Condominium Project No. 2, Sweetwater Park Beach Resort Condominium Project No. 3, and Sweetwater Western America Condominiums).

AAA ENGINEERING AND DRAFTING, INC.
 1865 South Main Street, Suite 12
 Salt Lake City, Utah 84115