


LOFT FLOOR PLAN
SCALE: 1" = 8'

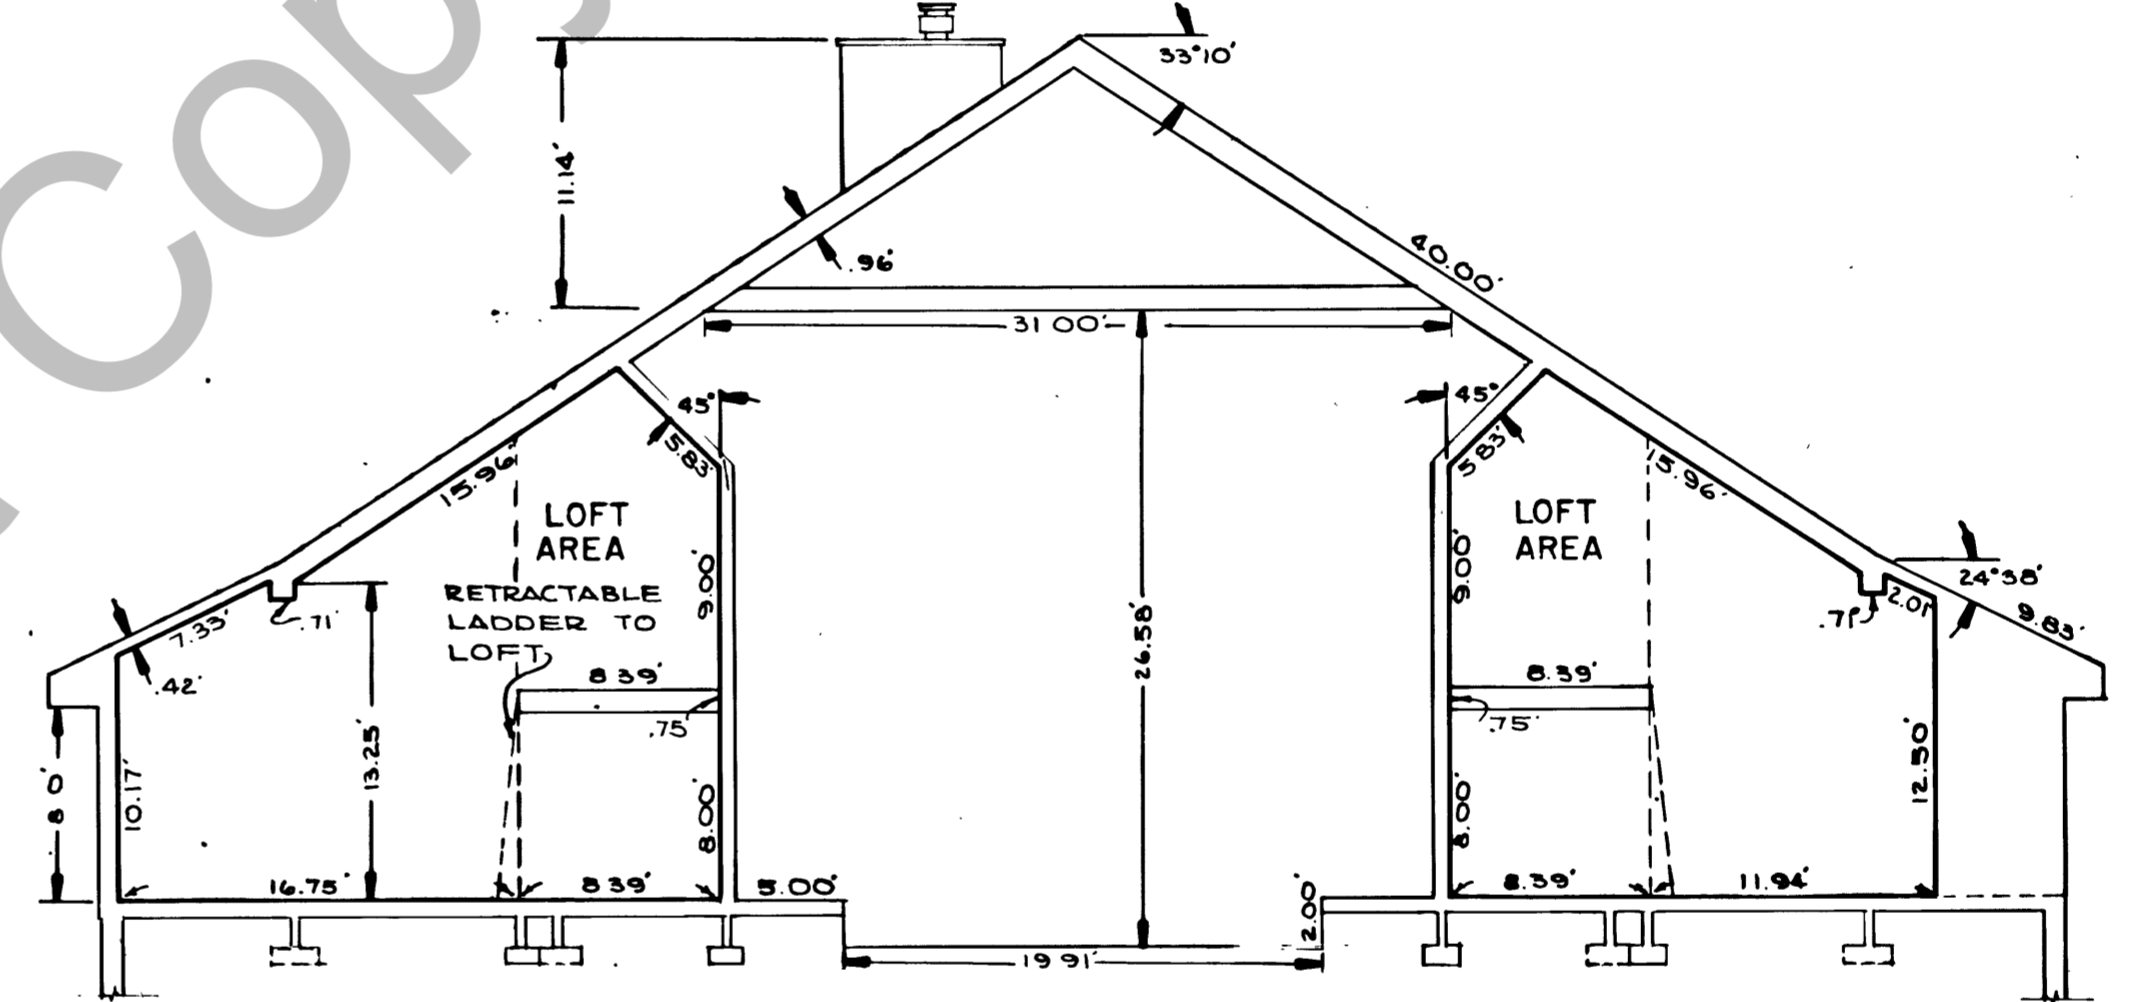

A-3 SECTION
SCALE: 1" = 8'

**AMENDED AND RESTATED
RECORD OF SURVEY MAP OF**

**SWEETWATER PARK
BEACH RESORT CONDOMINIUMS**

FORMERLY SWEETWATER PARK BEACH RESORT PROJECT NO. 1

(being a consolidation of condominium projects formerly known as Sweetwater Park Beach Resort Condominium Project No. 1, Sweetwater Park Beach Resort Condominium Project No. 2, Sweetwater Park Beach Resort Condominium Project No. 3, and Sweetwater Western America Condominiums).

AAA ENGINEERING AND DRAFTING, INC.
1865 South Main Street, Suite 12
Salt Lake City, Utah 84115