



FIRST FLOOR PLAN
SCALE 1"=10'

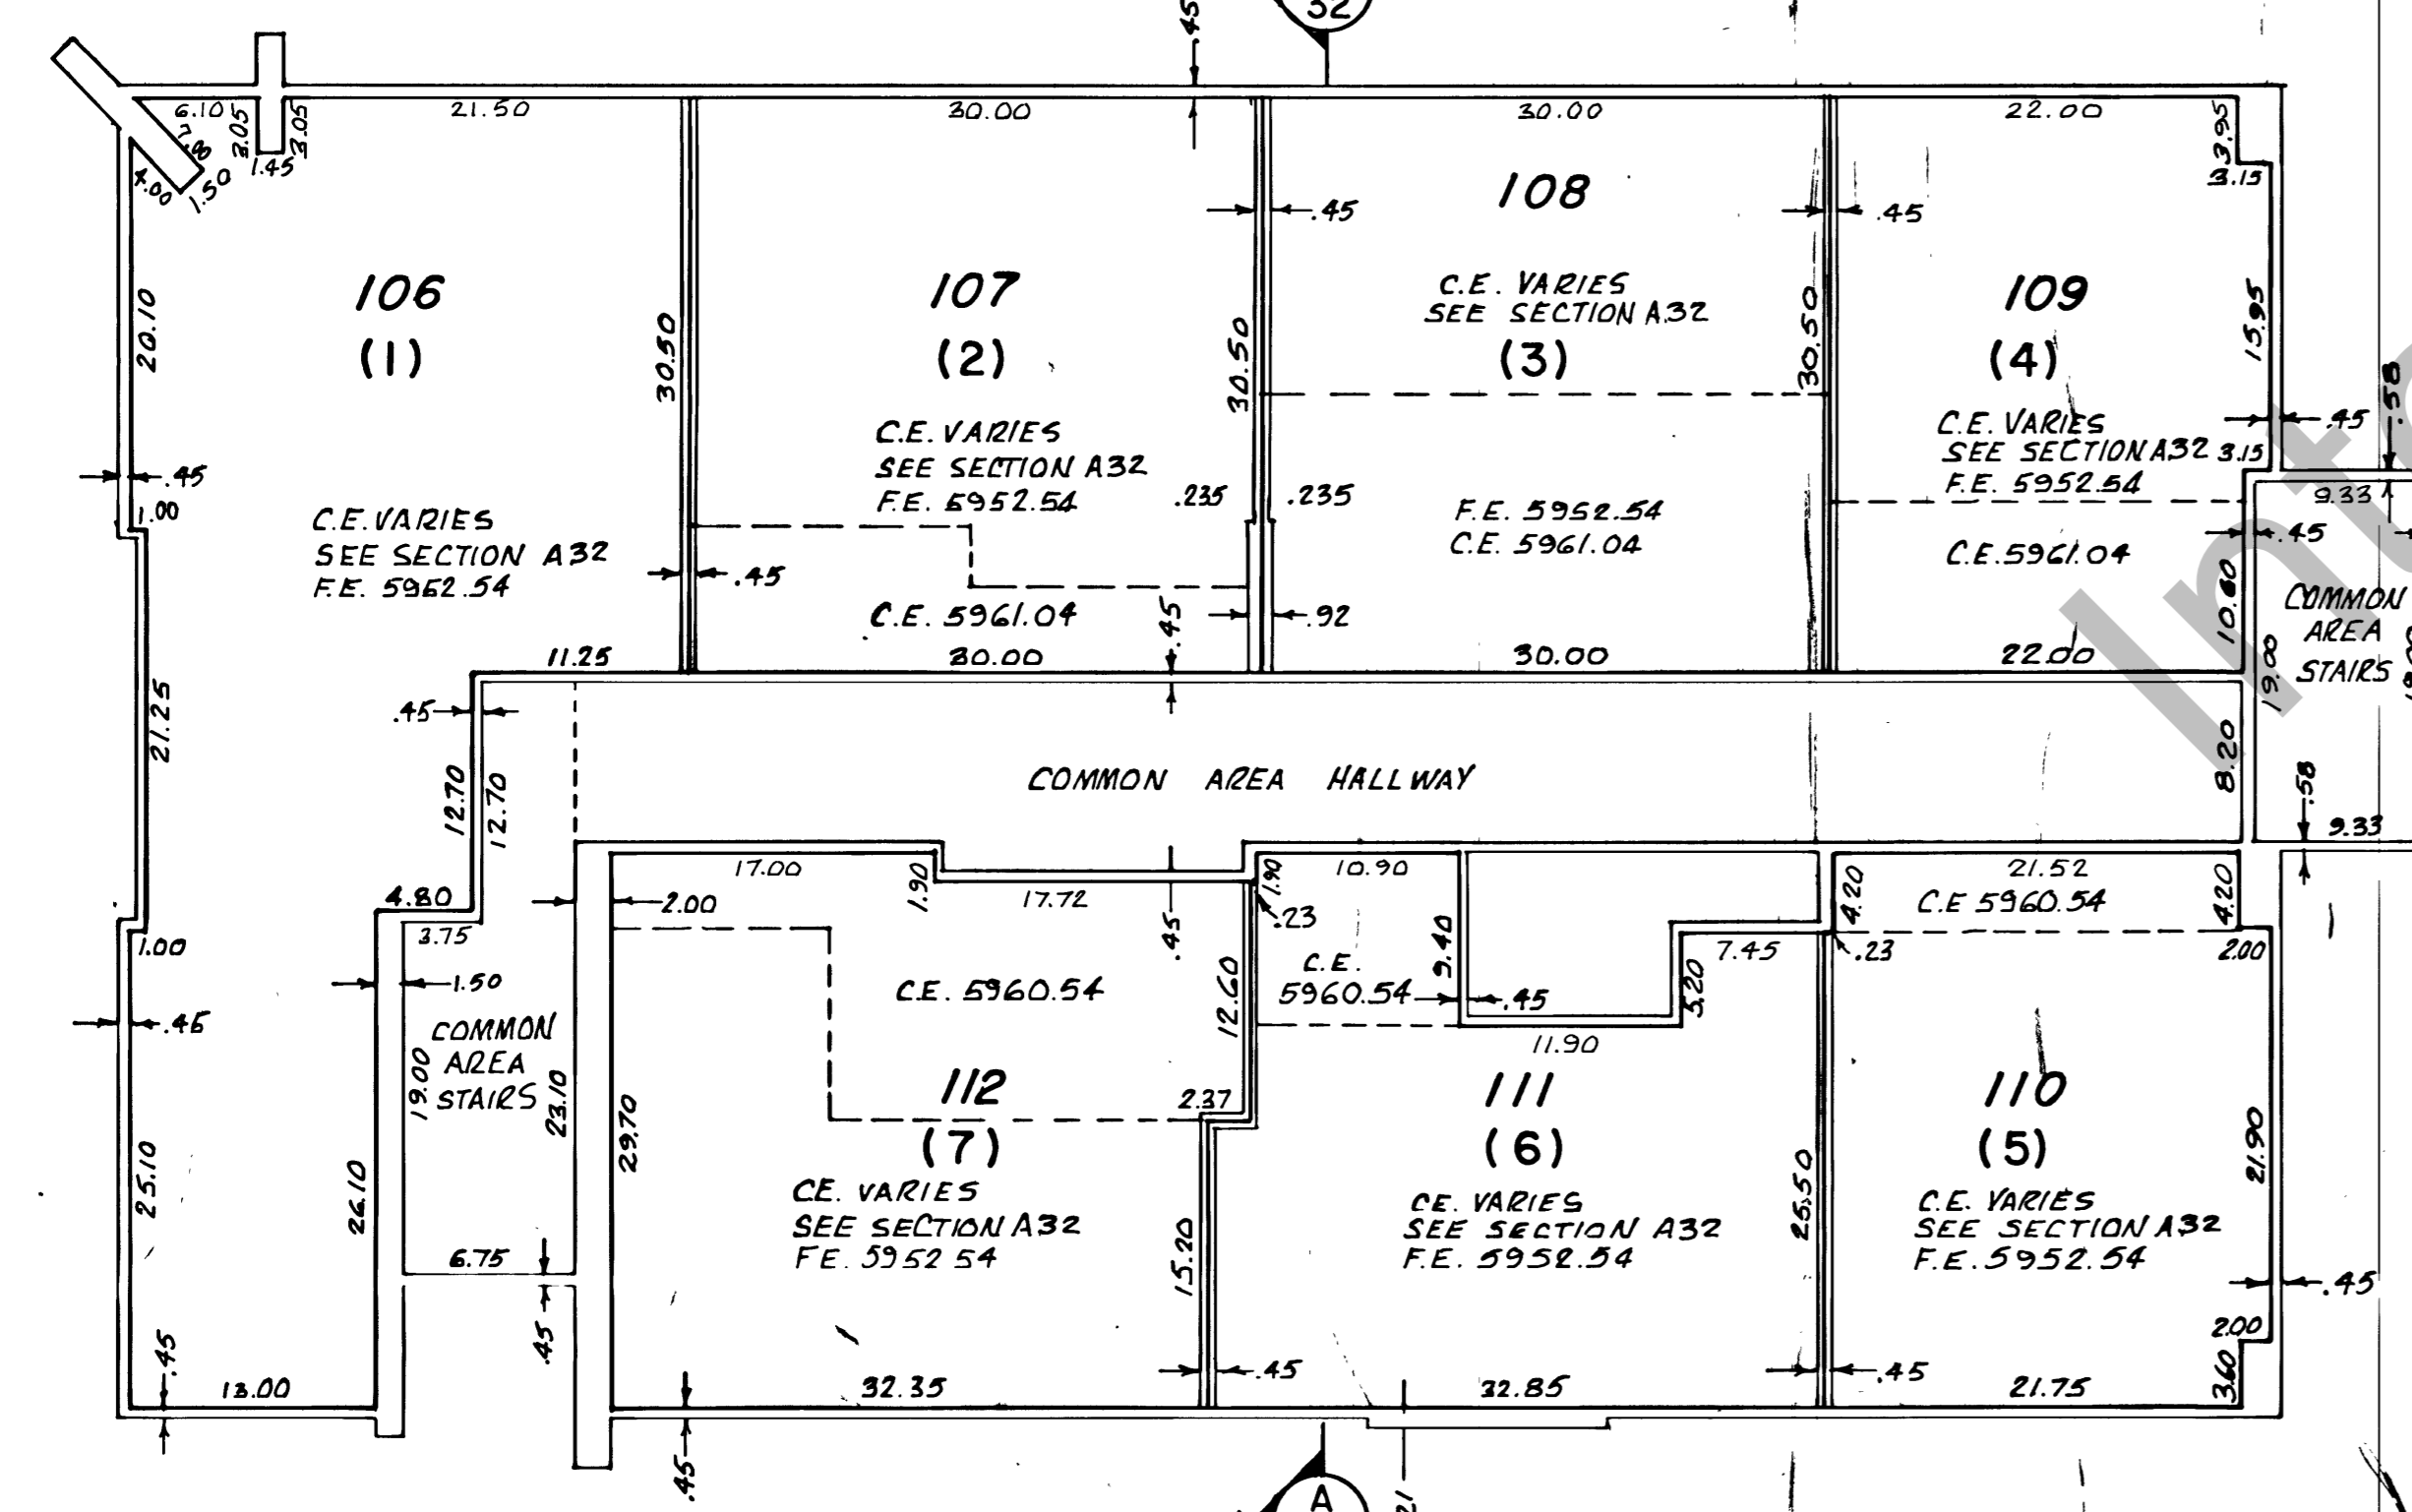

SECOND FLOOR PLAN
SCALE 1"=10'

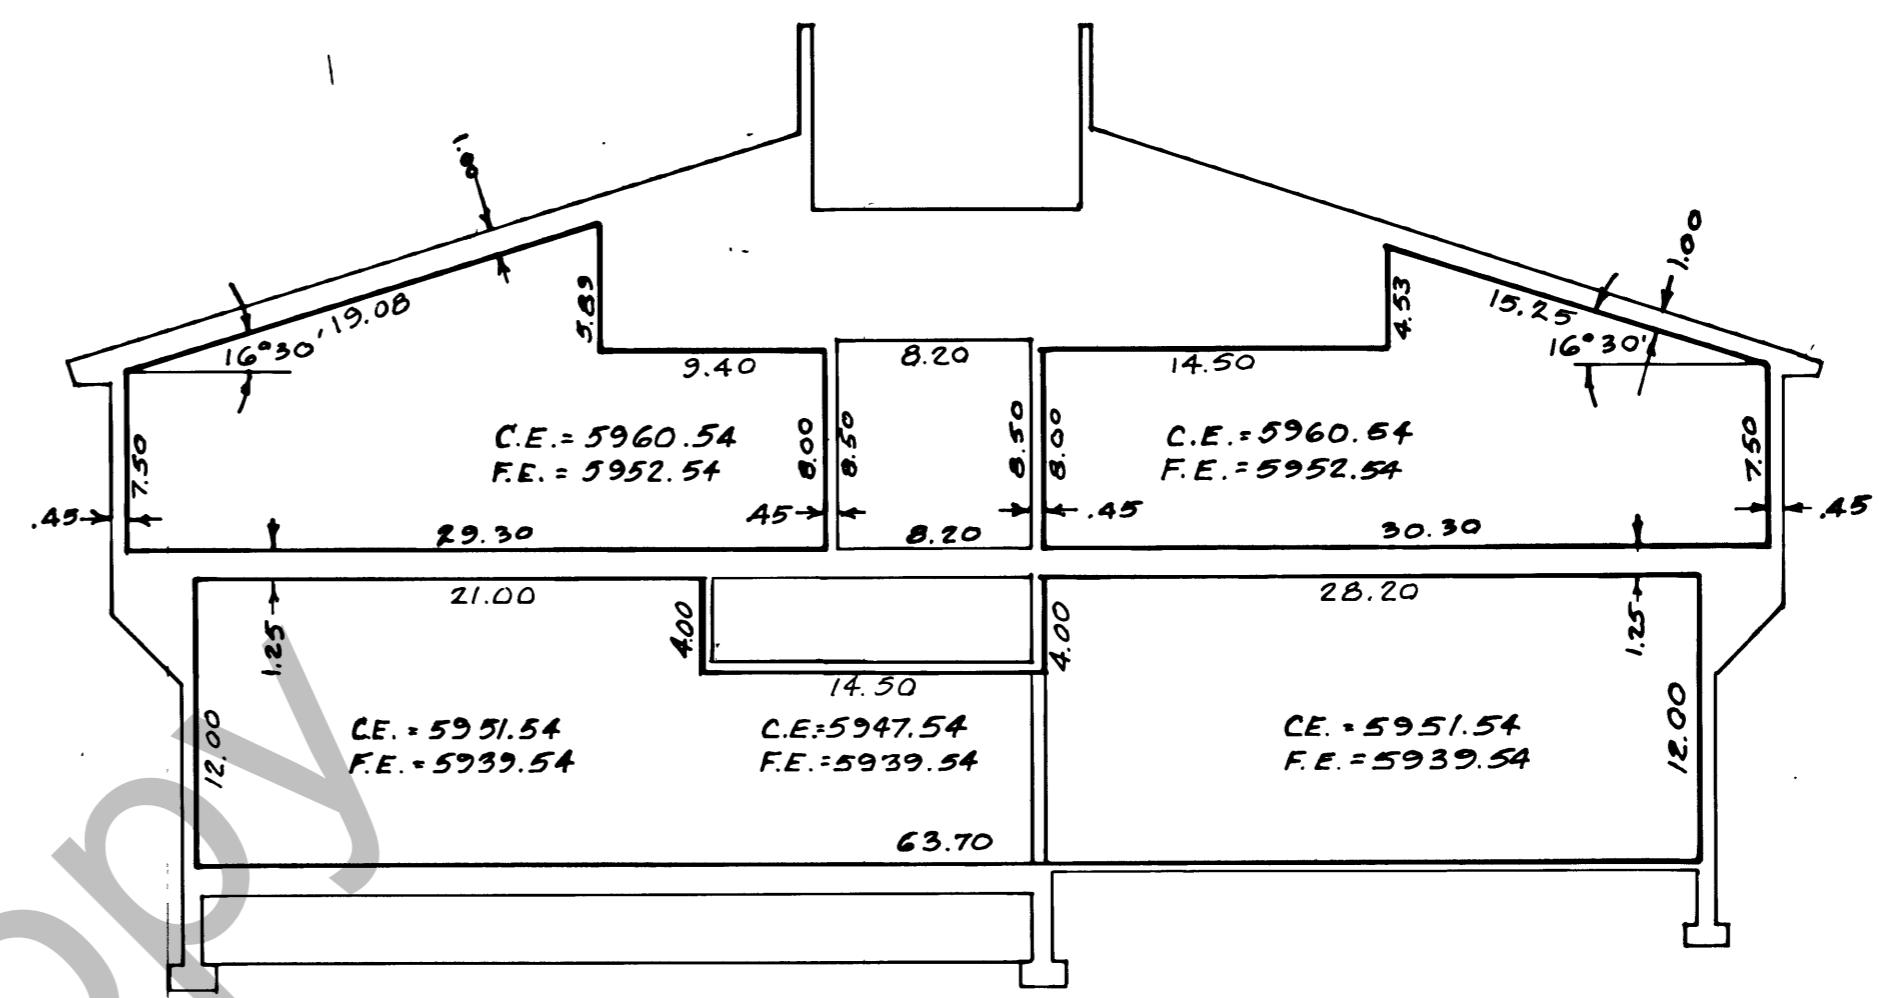

SECTION A-32
SCALE 1"=8'

- NOTES:
1. C.E. DENOTES CEILING ELEVATIONS.
 2. F.E. DENOTES FLOOR ELEVATIONS, ALL ELEVATIONS ARE OFFICIAL U.S.G.S. DATUM
 3. ALL INTERIOR DIMENSIONS RUNNING TO A WALL BETWEEN UNITS ARE TO THE CENTER OF THAT WALL UNLESS OTHERWISE SHOWN. ALL OTHER INTERIOR DIMENSIONS ARE TO THE INTERIOR SURFACE OF THE WALL CONCERNED.
 4. ALL AREAS NOT LABELED WITH UNIT NUMBERS ARE COMMON AREAS AND FACILITIES.
 5. ——— INDICATES HORIZONTAL OR VERTICAL PERIMETER OF UNITS.
 6. DIMENSIONS TAKE PREFERENCE OVER SCALE.
 7. **110** NEW UNIT NUMBERS.
(5) OLD UNIT NUMBERS.

FORMERLY SWEETWATER WESTERN AMERICA CONDOMINIUMS

AMENDED AND RESTATED
RECORD OF SURVEY MAP OF

SWEETWATER PARK
BEACH RESORT CONDOMINIUMS

(being a consolidation of condominium projects formerly known as Sweetwater Park Beach Resort Condominium Project No. 1, Sweetwater Park Beach Resort Condominium Project No. 2, Sweetwater Park Beach Resort Condominium Project No. 3, and Sweetwater Western America Condominiums).

AAA ENGINEERING AND DRAFTING, INC.
1865 South Main Street, Suite 12
Salt Lake City, Utah 84115