


FIRST FLOOR PLAN

SCALE: 1" = 8'

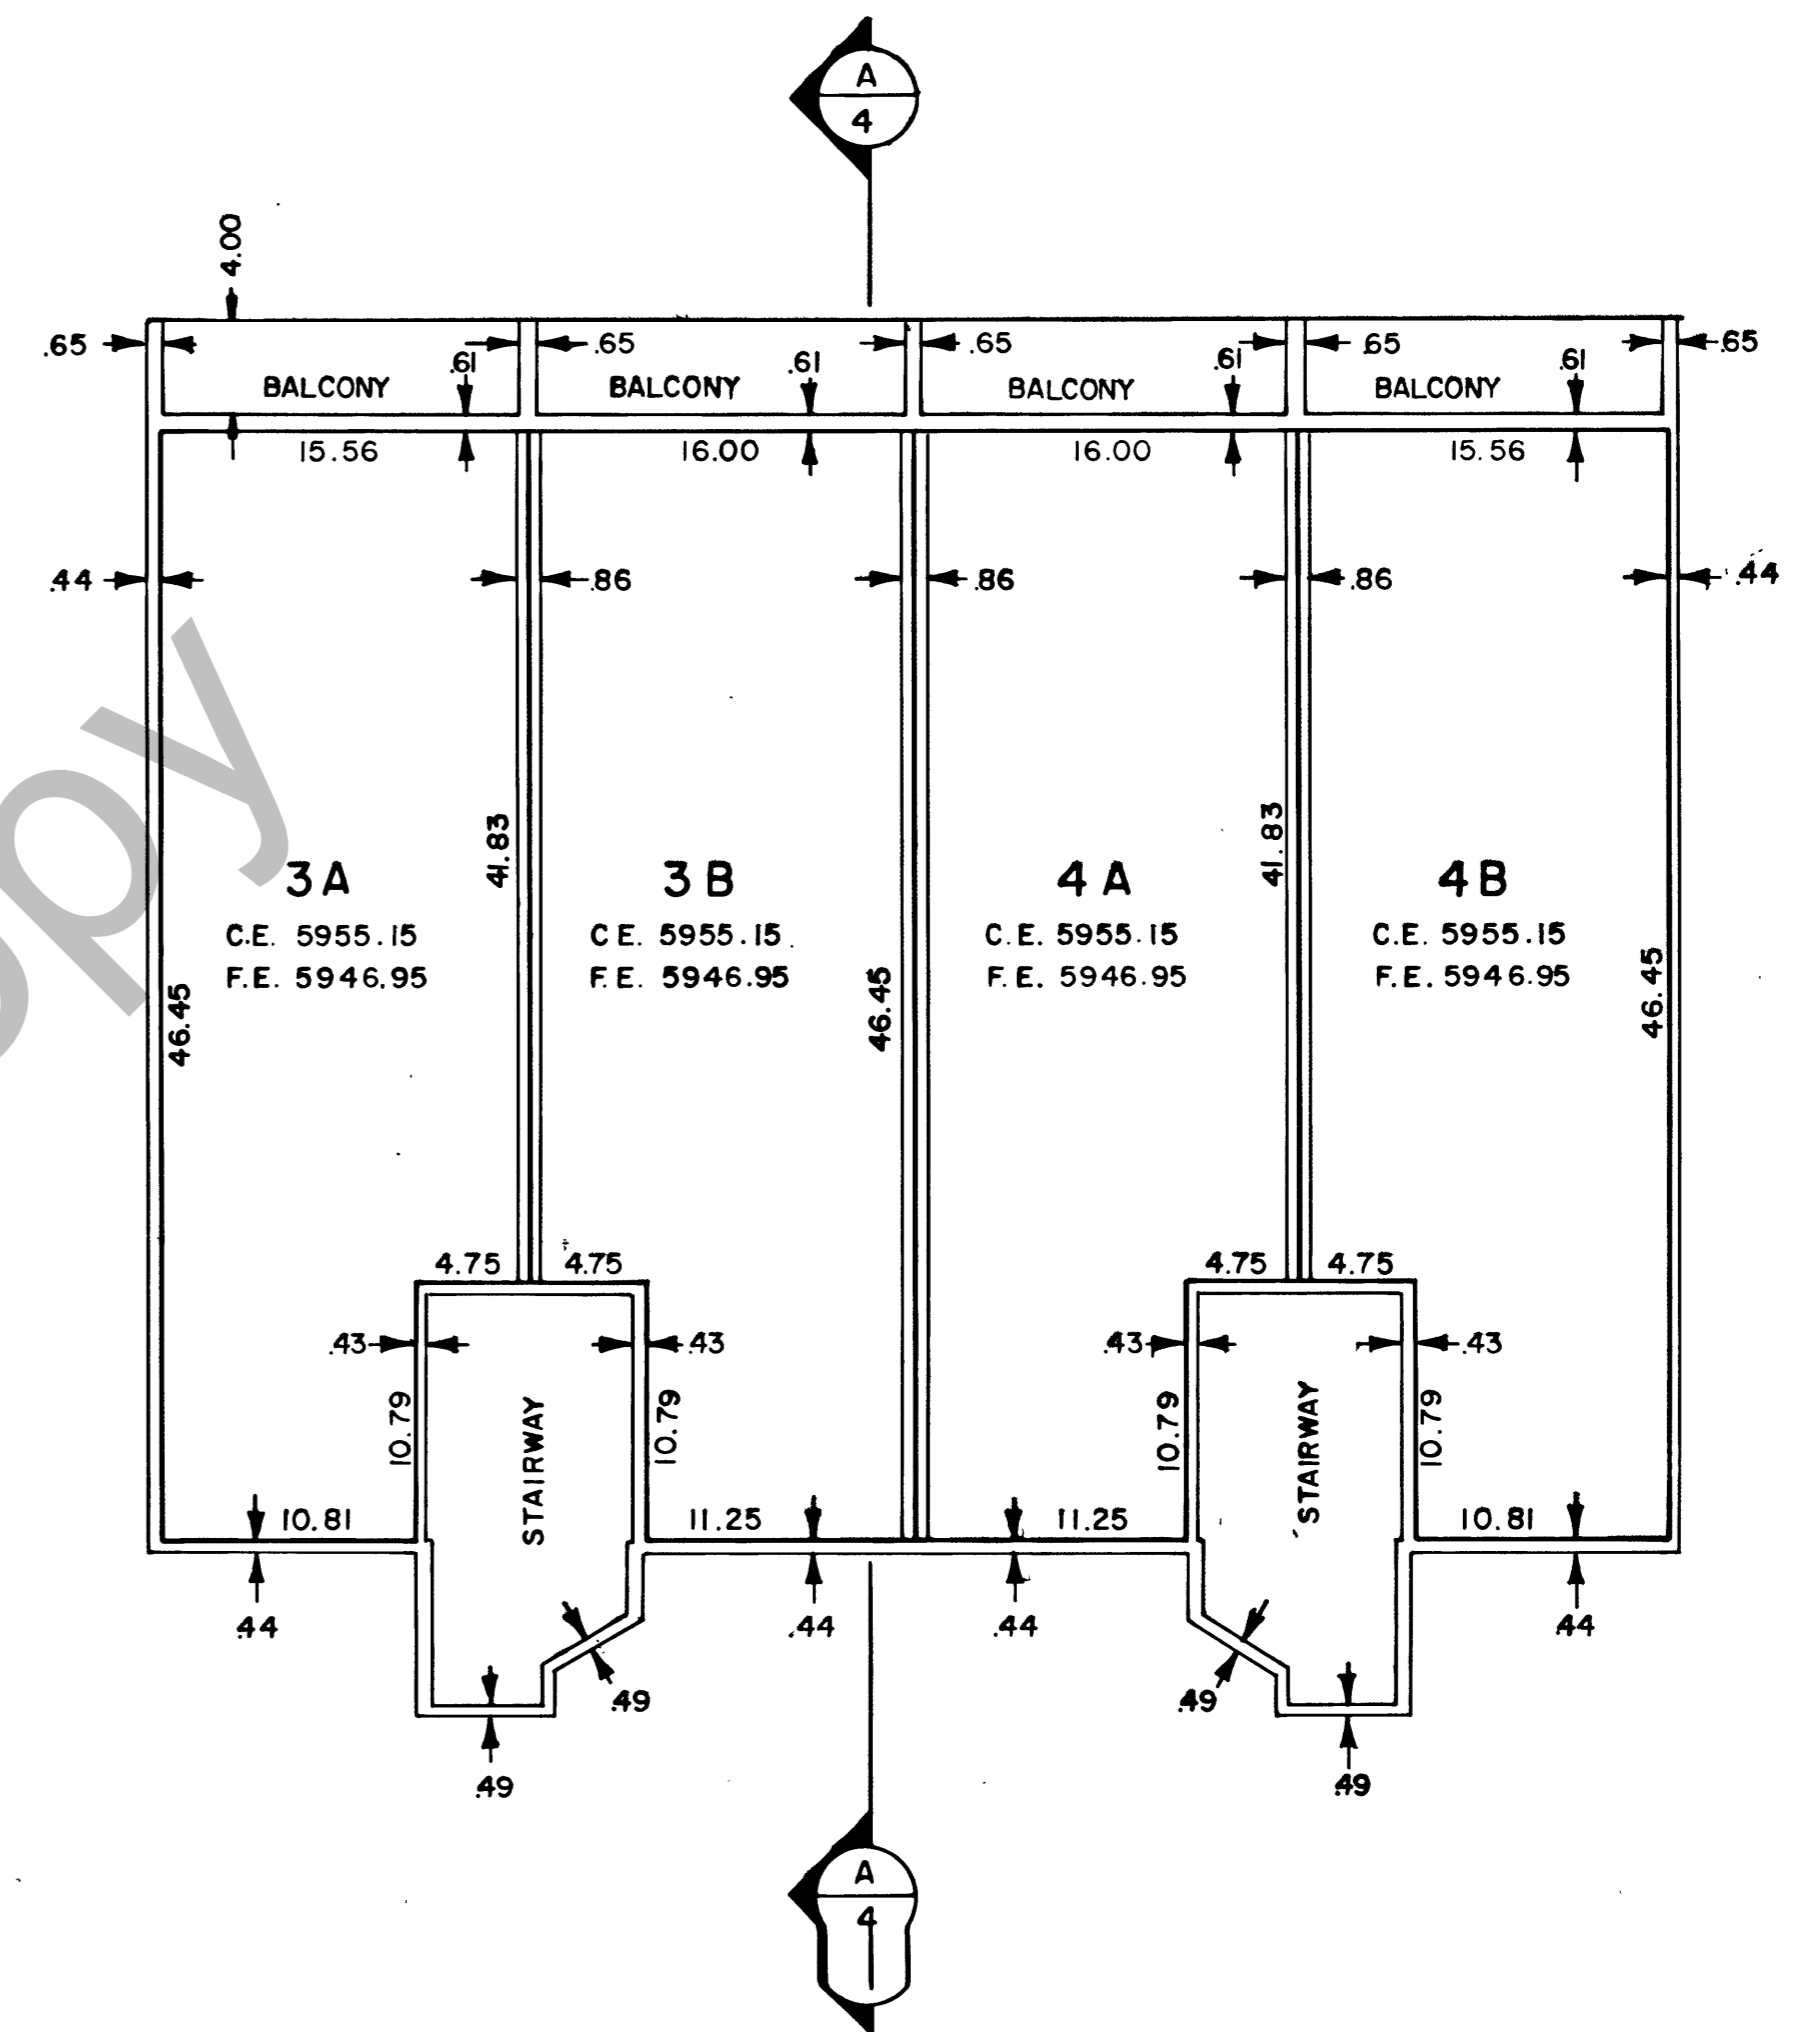

SECOND FLOOR PLAN

SCALE: 1" = 8'

Internet Copy

RECORDED NO. _____
 STATE OF UTAH, COUNTY OF RICH, RECORDED
 AT THE REQUEST OF _____
 DATE _____ TIME _____ BOOK _____ PAGE _____
 FEE _____
 COUNTY RECORDER

RECORD OF SURVEY MAP OF
 SWEETWATER PARK
 MULTI-RESORT CONDOMINIUM FACILITY
 PHASE IV
 AAA ENGINEERING & DRAFTING, INC.
 SALT LAKE CITY, UTAH