


FIRST FLOOR PLAN
SCALE: 1" = 8'

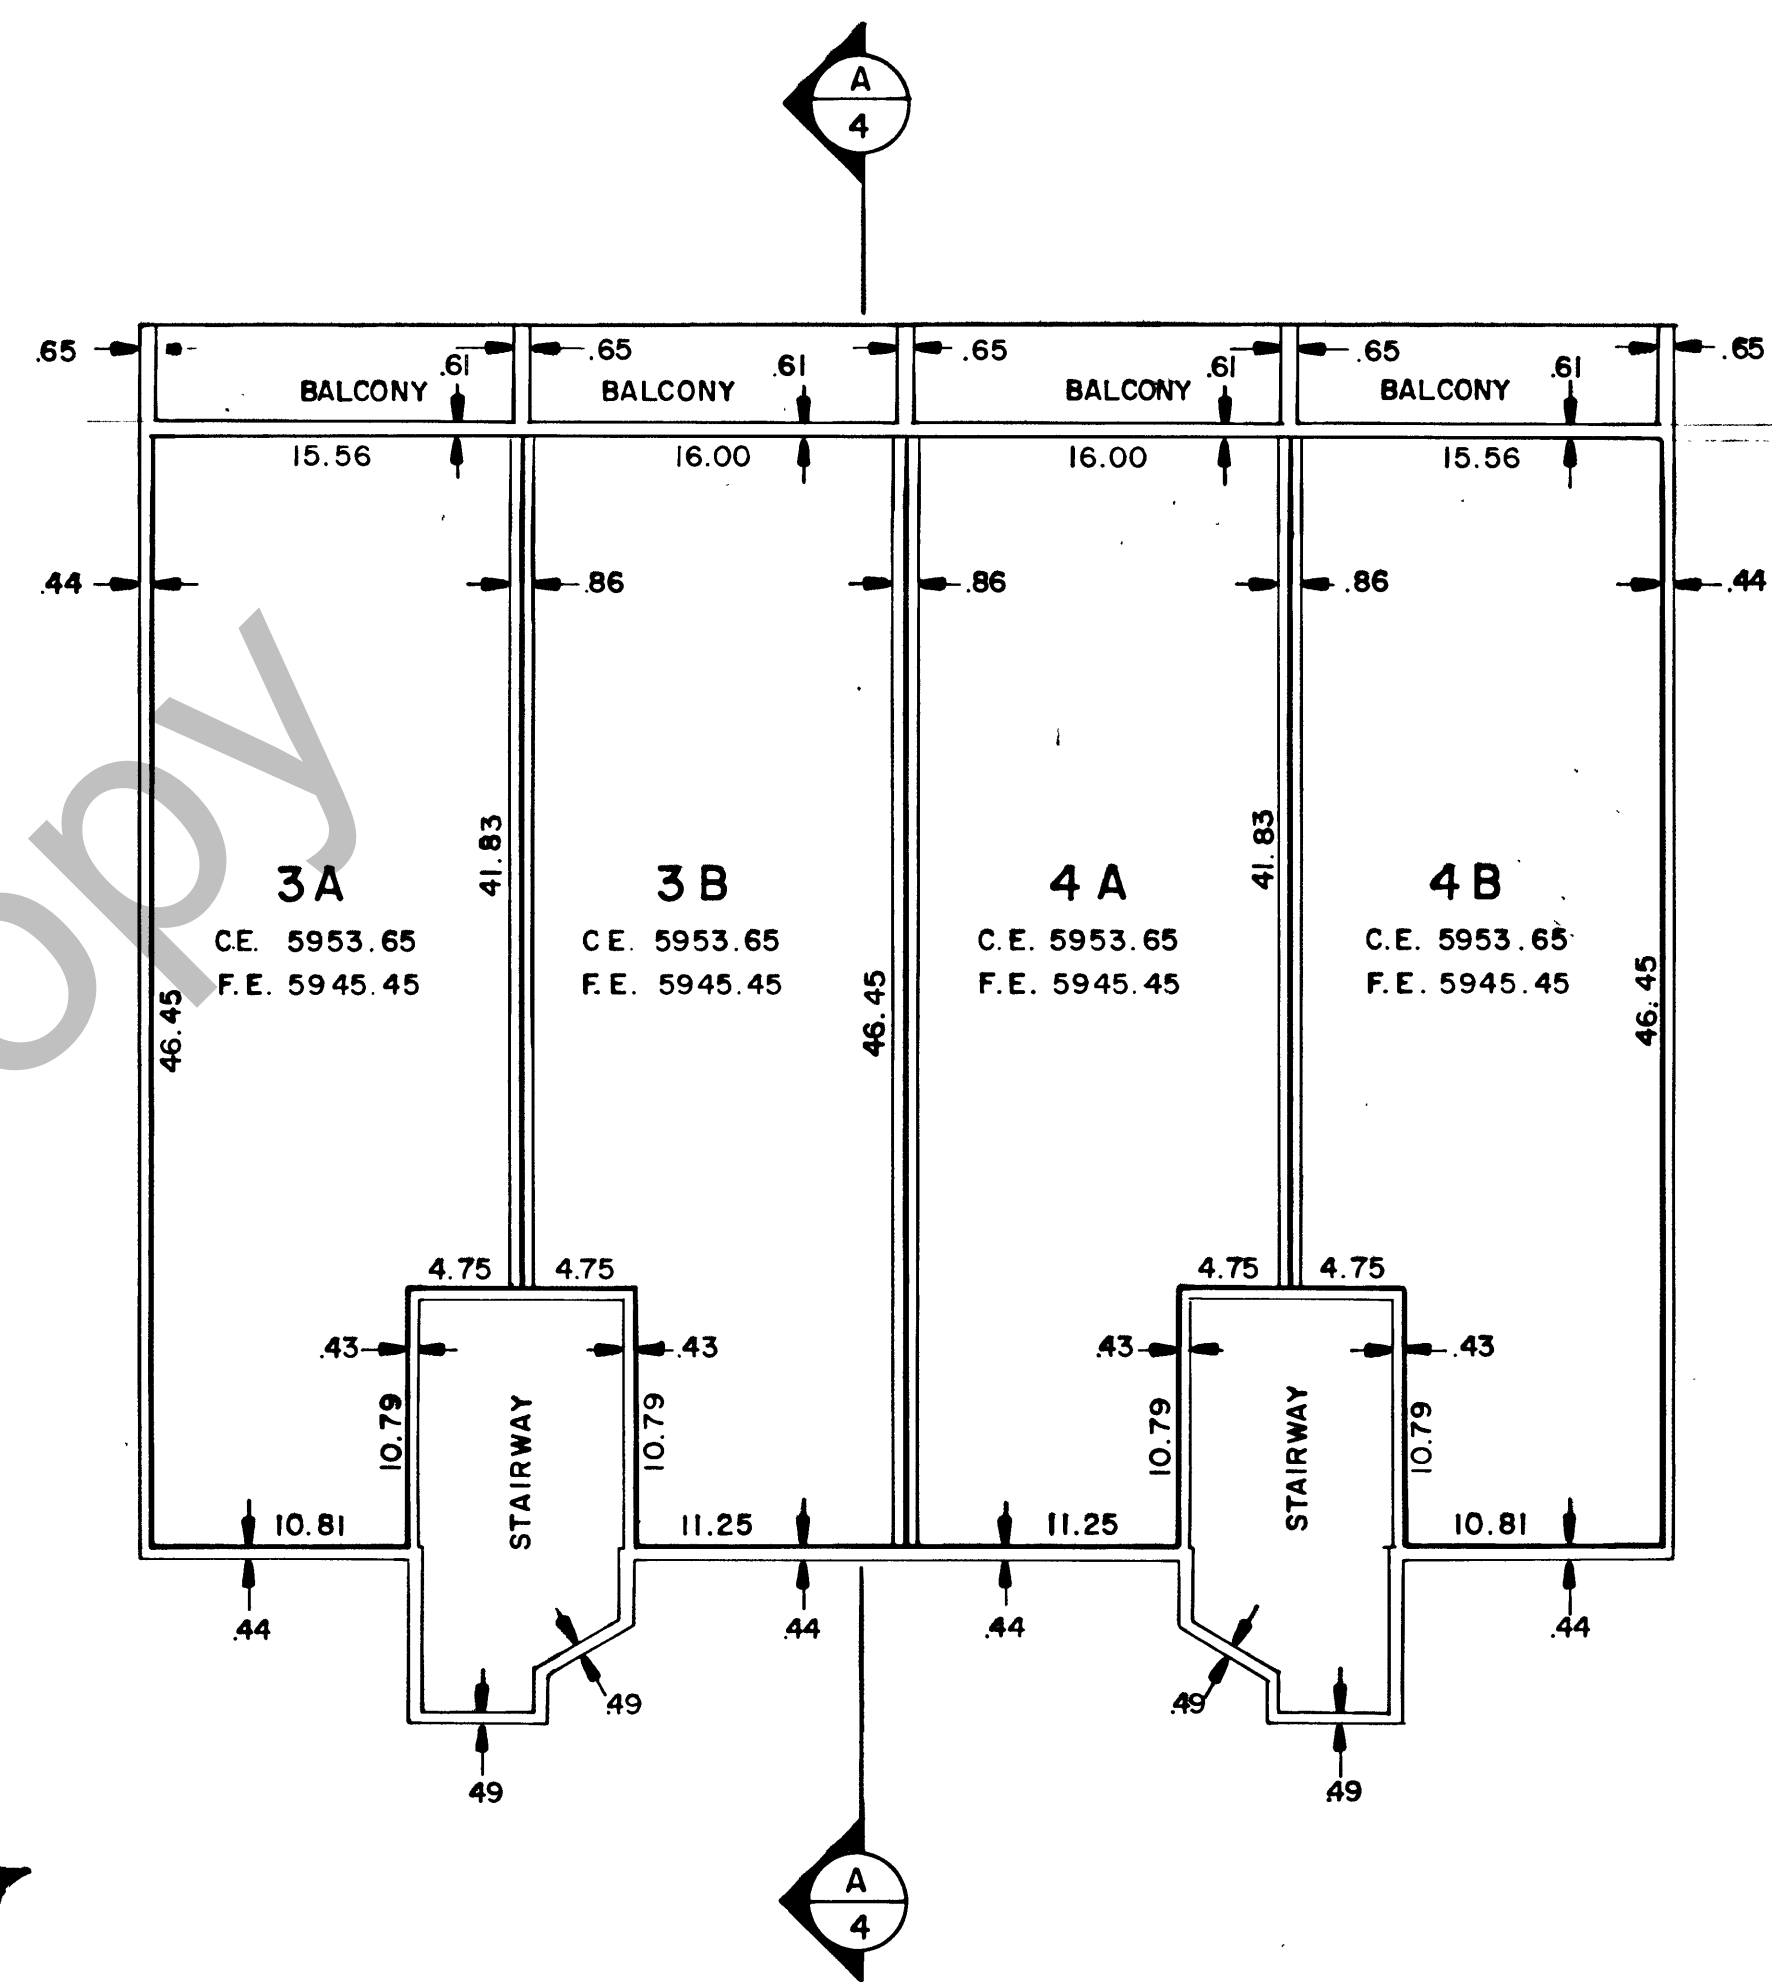

SECOND FLOOR PLAN
SCALE: 1" = 8'

Internet Copy

RECORDED NO. _____
STATE OF UTAH, COUNTY OF RICH, RECORDED
AT THE REQUEST OF _____
DATE _____ TIME _____ BOOK _____ PAGE _____
FEE _____
_____ COUNTY RECORDER

RECORD OF SURVEY MAP OF
SWEETWATER PARK
MULTI-RESORT CONDOMINIUM FACILITY
PHASE II
AAA ENGINEERING & DRAFTING, INC.
SALT LAKE CITY, UTAH