


**FIRST FLOOR PLAN**

SCALE: 1" = 8'

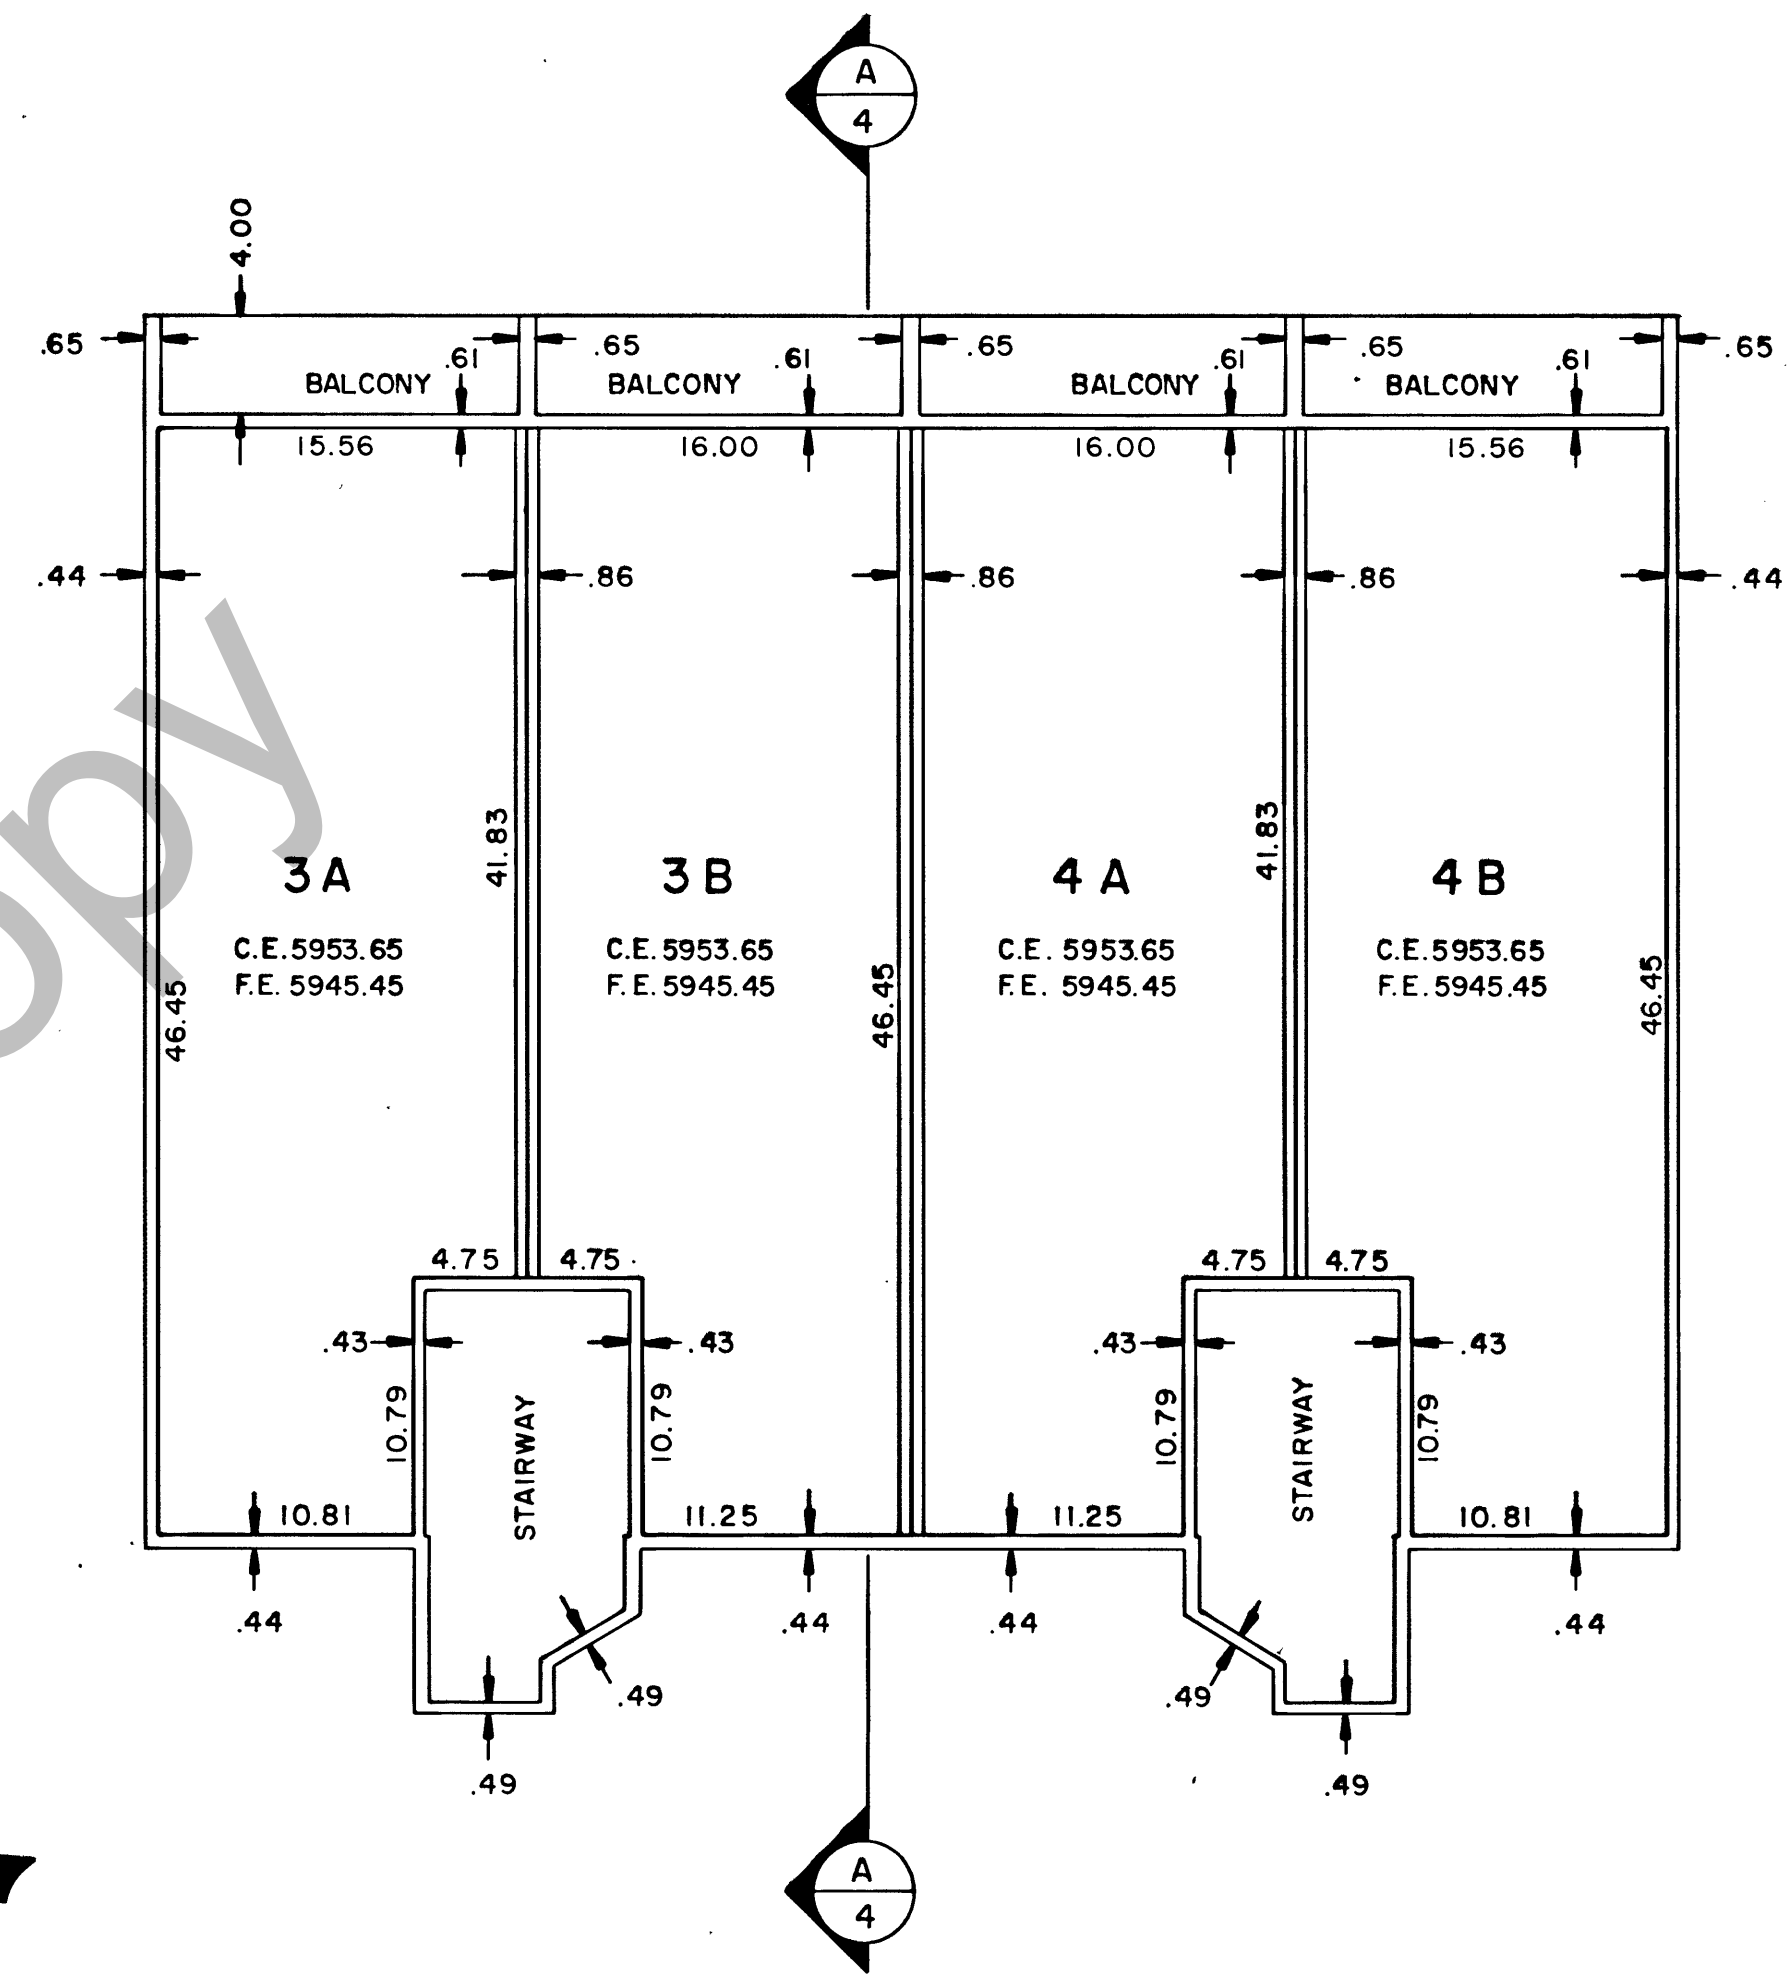

**SECOND FLOOR PLAN**

SCALE: 1" = 8'

Internet Copy

RECORDED NO. \_\_\_\_\_  
 STATE OF UTAH, COUNTY OF RICH, RECORDED  
 AT THE REQUEST OF \_\_\_\_\_  
 DATE \_\_\_\_\_ TIME \_\_\_\_\_ BOOK \_\_\_\_\_ PAGE \_\_\_\_\_  
 FEE \_\_\_\_\_  
 COUNTY RECORDER

RECORD OF SURVEY MAP OF  
 SWEETWATER PARK  
 MULTI-RESORT CONDOMINIUM FACILITY  
 PHASE III  
 AAA ENGINEERING & DRAFTING, INC.  
 SALT LAKE CITY, UTAH