


FIRST FLOOR PLAN

SCALE: 1" = 8'

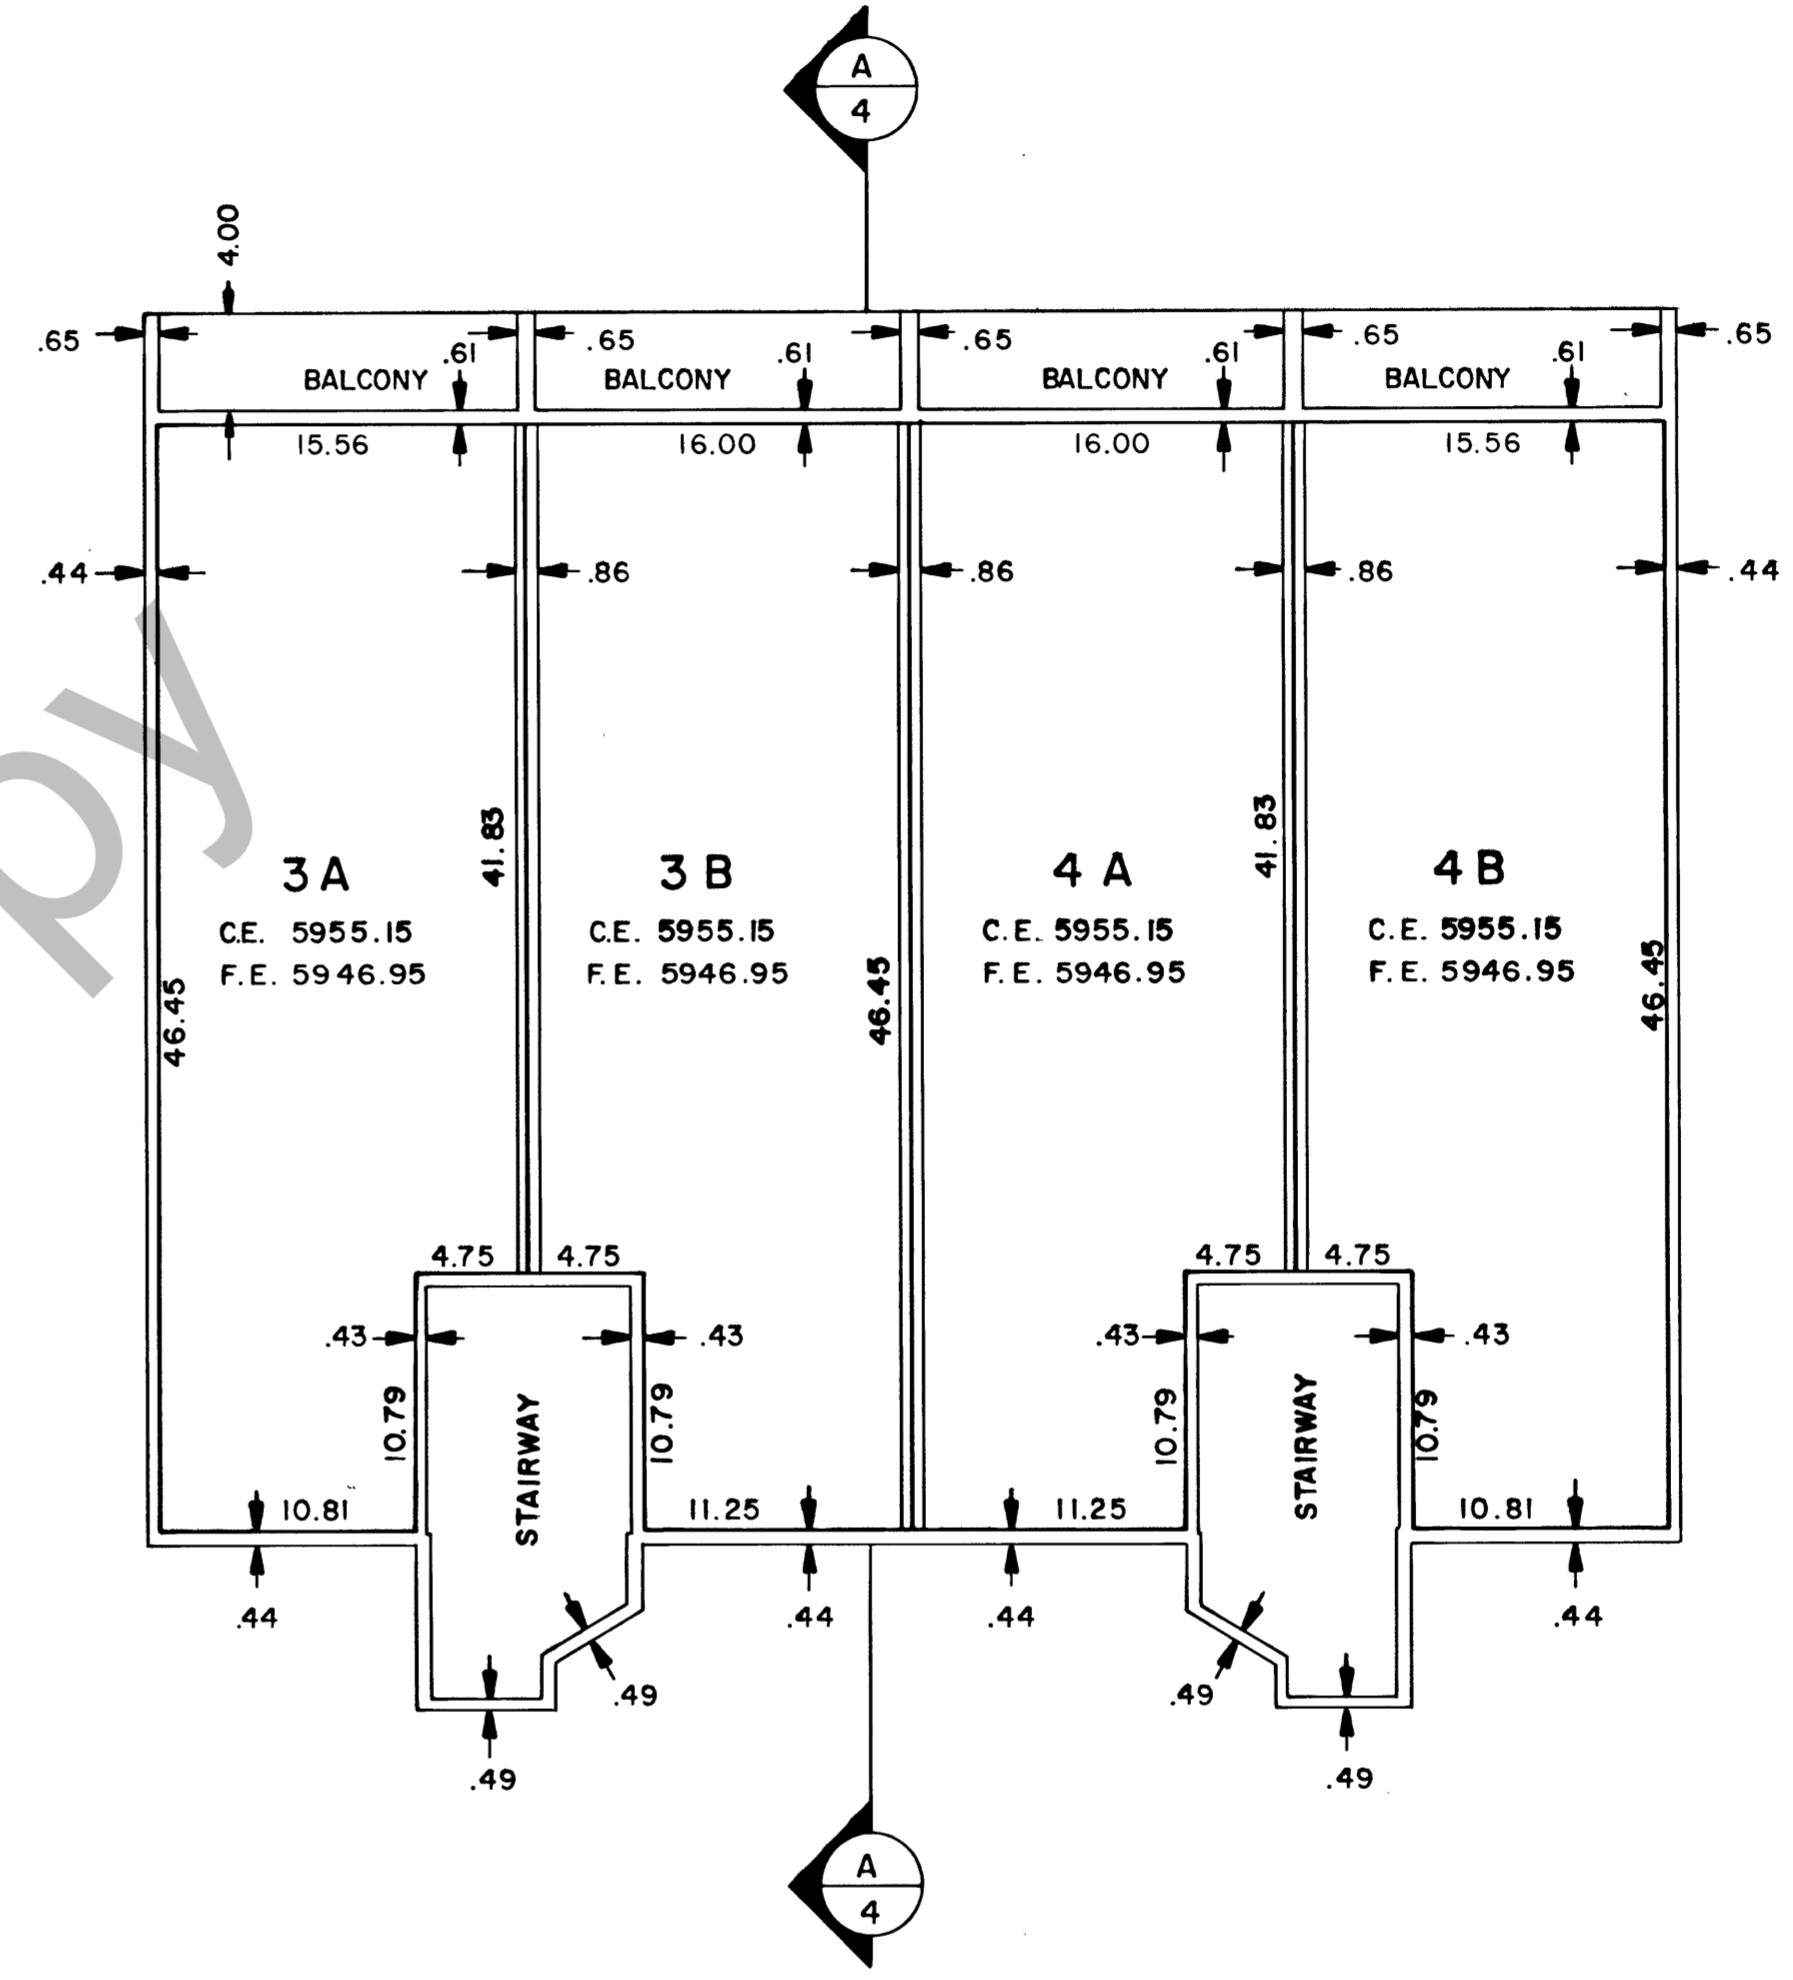

SECOND FLOOR PLAN

SCALE: 1" = 8'

Internet Copy

RECORD OF SURVEY MAP OF  
 SWEETWATER PARK  
 MULTI-RESORT CONDOMINIUM FACILITY  
 PHASE IV  
 AAA ENGINEERING & DRAFTING, INC.  
 SALT LAKE CITY, UTAH

RECORDED NO. \_\_\_\_\_  
 STATE OF UTAH, COUNTY OF RICH, RECORDED AT  
 THE REQUEST OF \_\_\_\_\_  
 DATE \_\_\_\_\_ TIME \_\_\_\_\_ BOOK \_\_\_\_\_ PAGE \_\_\_\_\_  
 FEE \_\_\_\_\_ COUNTY RECORDER