


THIRD FLOOR PLAN
SCALE: 1" = 8'



LOFT FLOOR PLAN
SCALE: 1" = 8'

Internet Copy

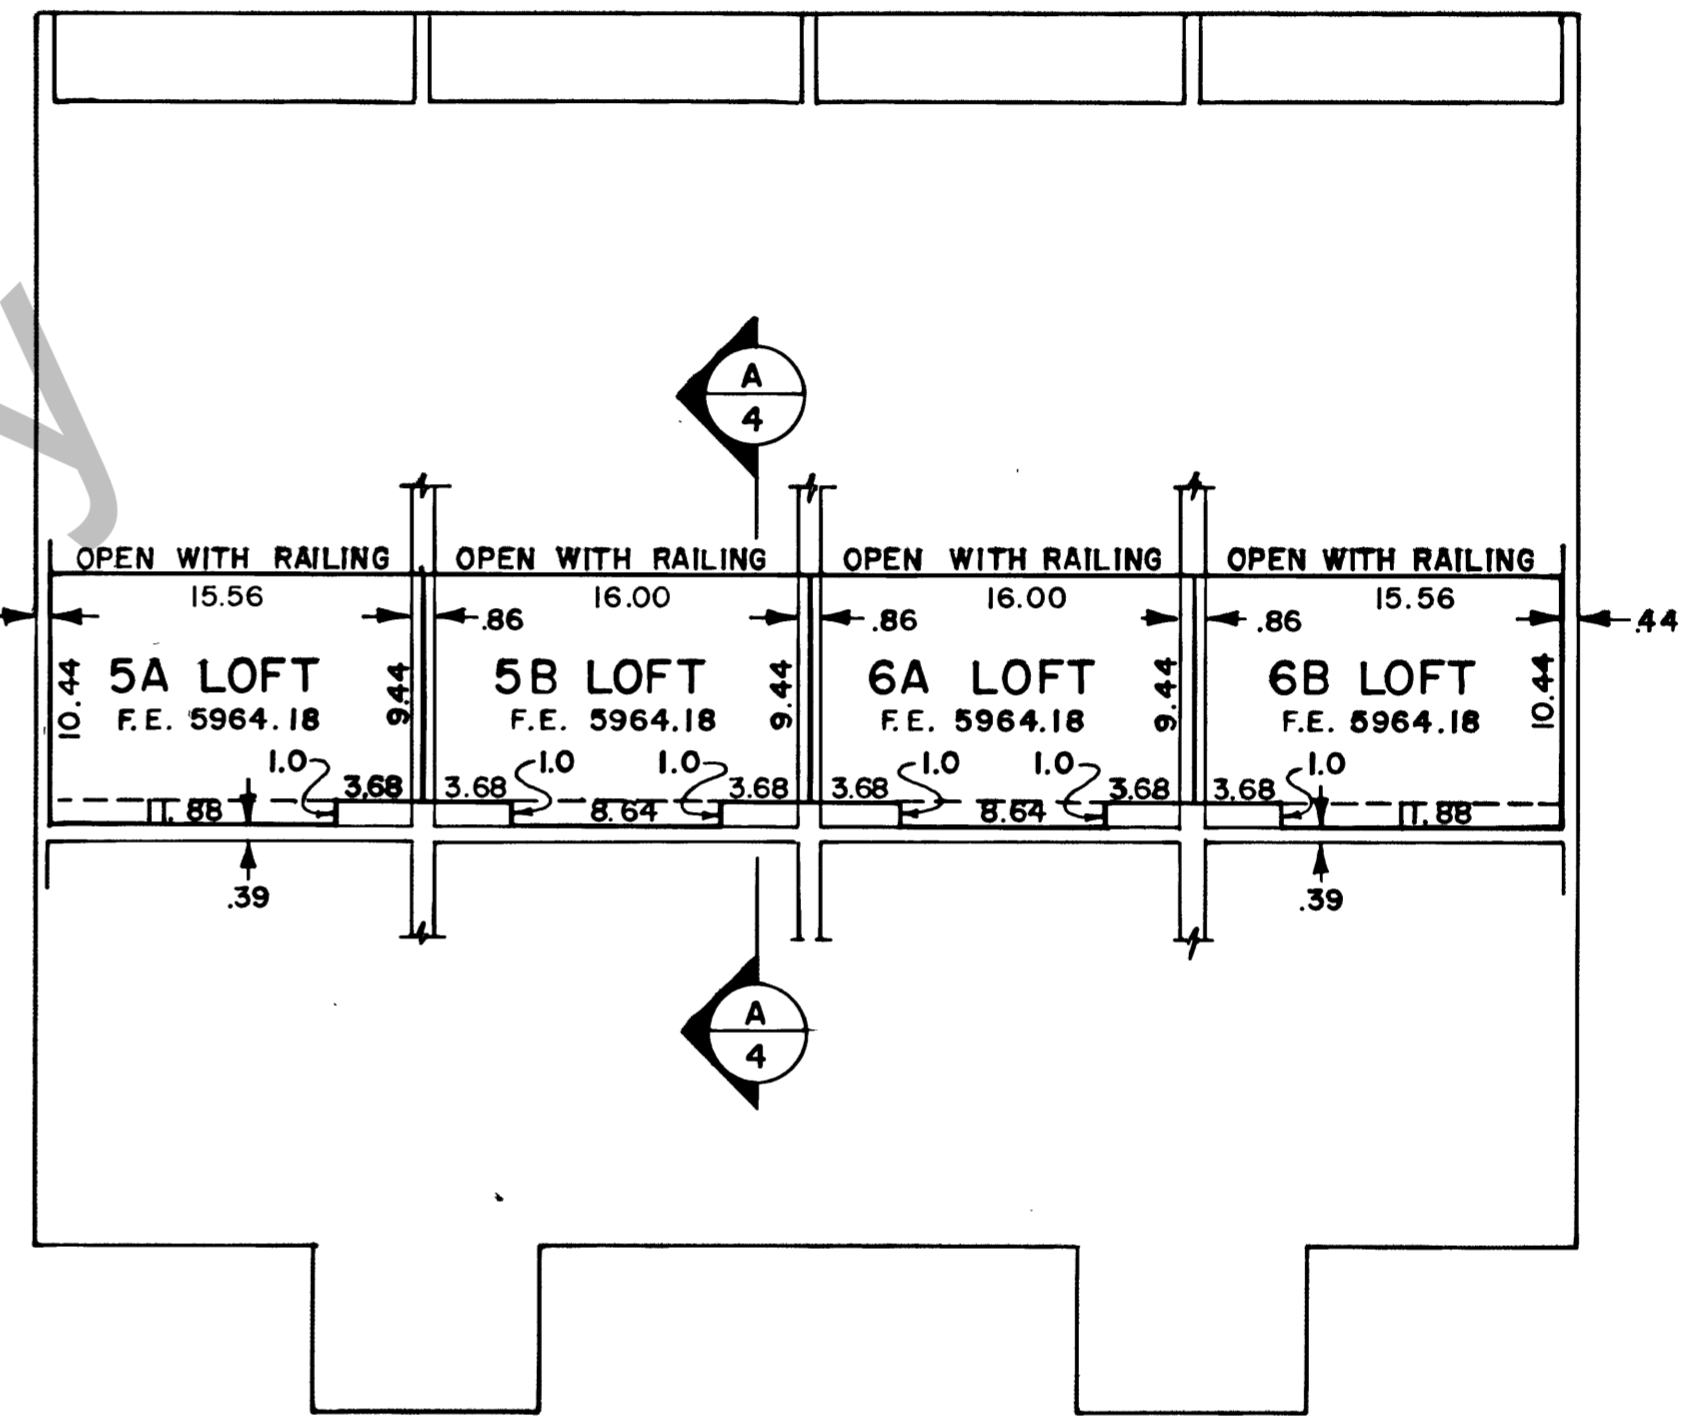

RECORDED NO. _____
 STATE OF UTAH, COUNTY OF RICH, RECORDED
 AT THE REQUEST OF _____
 DATE _____ TIME _____ BOOK _____ PAGE _____
 FEE _____ COUNTY RECORDER

RECORD OF SURVEY MAP OF
 SWEETWATER PARK
 MULTI-RESORT CONDOMINIUM FACILITY
 PHASE VI
 AAA ENGINEERING & DRAFTING, INC.
 SALT LAKE CITY, UTAH