



**CONDOMINIUM PLAT WORLDMARK,
THE CLUB AT BEAR LAKE,
AN EXPANDABLE CONDOMINIUM PROJECT,
PHASE II**

PART OF THE NE/4 OF THE NE/4 OF SEC 17, T14N, R5E,
SALT LAKE BASE AND MERIDIAN
JANUARY 2006

BUILDING UNIT LEGEND				
DRAWING IDENTIFICATION NUMBER	LEGAL UNIT NUMBER BUILDING #3	LEGAL UNIT NUMBER BUILDING #4	LEGAL UNIT NUMBER BUILDING #5	LEGAL UNIT NUMBER BUILDING #6
1	5306	5406	5506	5606
2	5305	5405	5505	5605
3	5304	5404	5504	5604
4	5303	5403	5503	5603
5	5302	5402	5502	5602
6	5301	5401	5501	5601
7	5324	5424	5524	5624
8	5323	5423	5523	5623
9	5322	5422	5522	5622
10	5321	5421	5521	5621

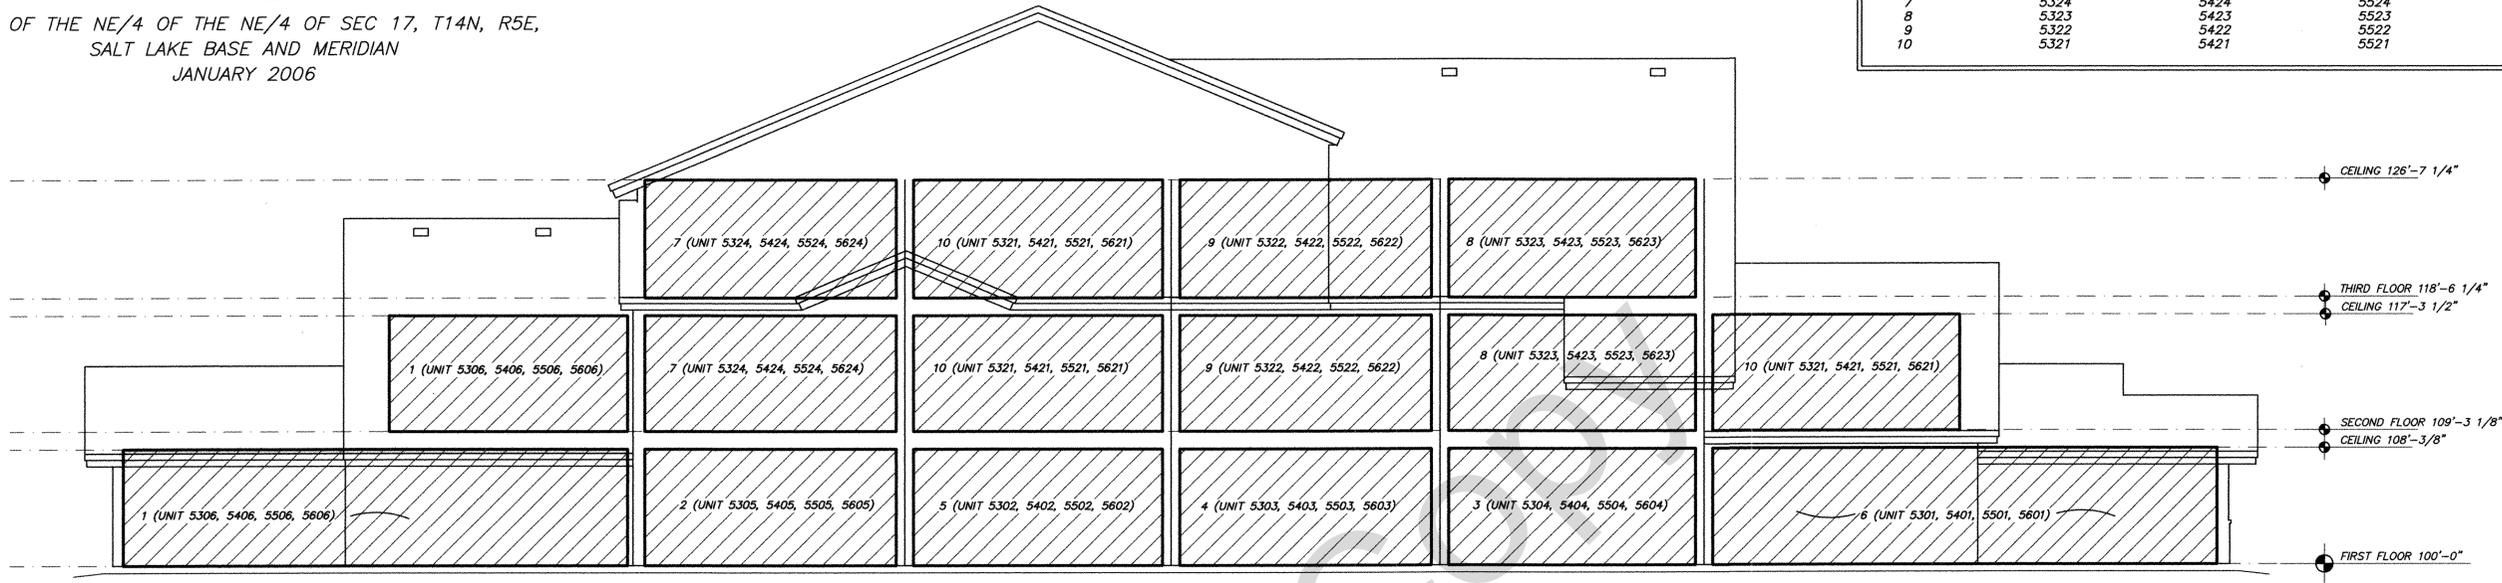

FRONT ELEVATION

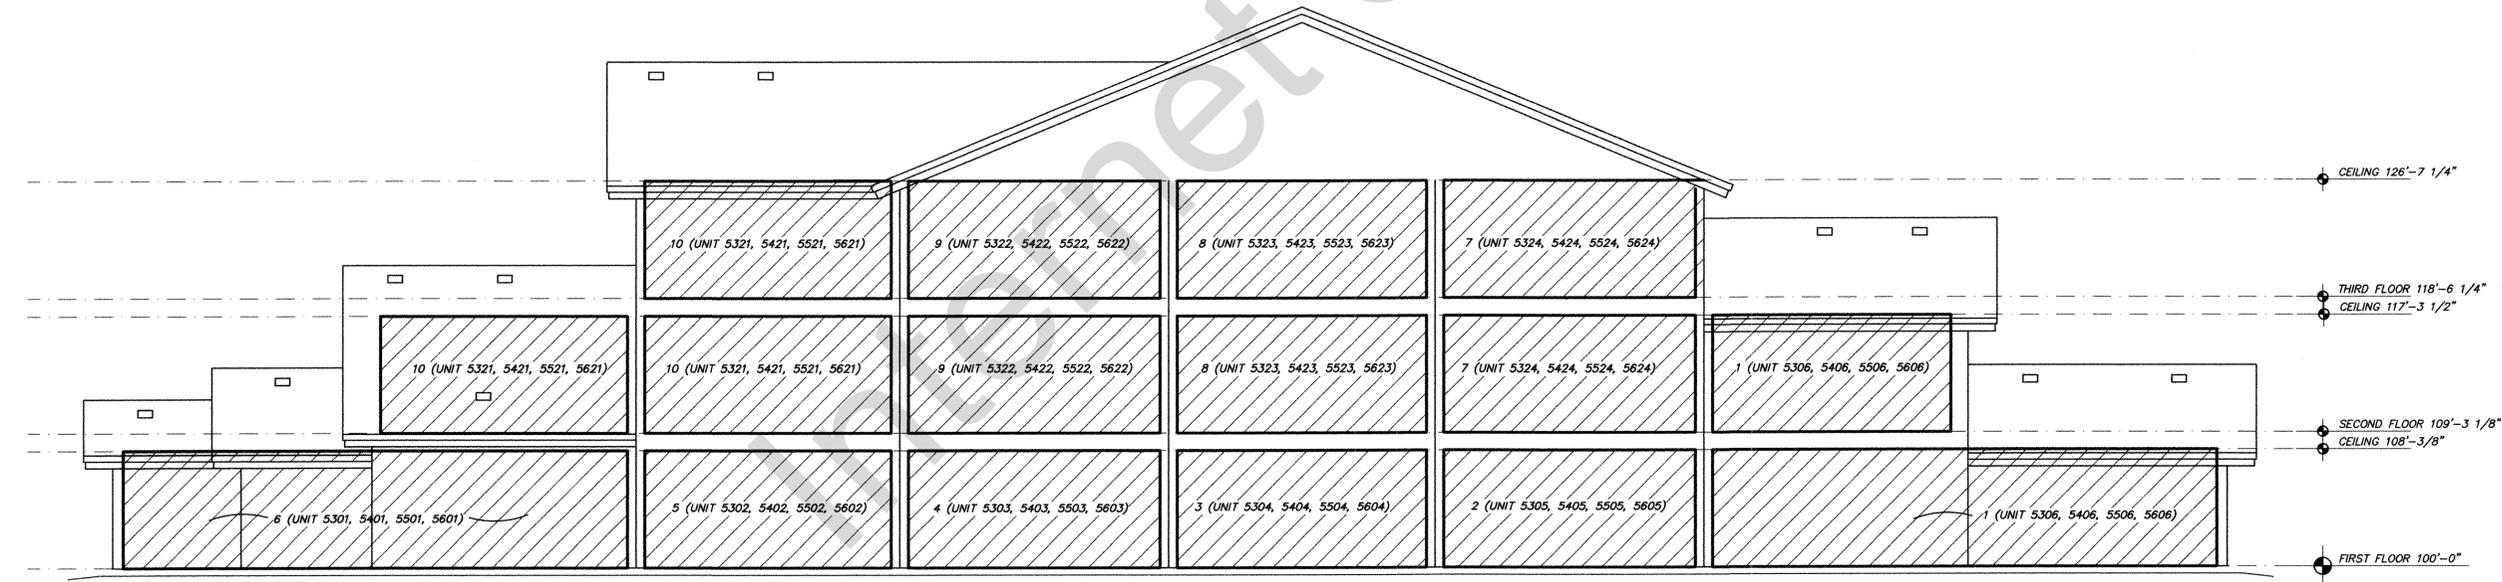

REAR ELEVATION

UNIT LAYOUT FOR BUILDINGS #3, 4, 5, & 6
SCALE: 1/8"=1'-0"

BUILDING 3: NORTHWEST EXTERIOR ELEVATION: ELEV 100.00 = 5983.00 USGS
 BUILDING 4: NORTHWEST EXTERIOR ELEVATION: ELEV 100.00 = 5989.00 USGS
 BUILDING 5: NORTHEAST EXTERIOR ELEVATION: ELEV 100.00 = 5997.00 USGS
 BUILDING 6: NORTHEAST EXTERIOR ELEVATION: ELEV 100.00 = 5993.00 USGS

OWNERSHIP LEGEND

 PRIVATE OWNERSHIP
 COMMON AREAS AND FACILITIES
 LIMITED COMMON AREAS AND FACILITIES
 NOTE: EXTERIOR STAIRWAYS ARE COMMON AREAS AND FACILITIES. MECHANICAL ROOMS AND MAID STORAGE ARE COMMON AREAS AND FACILITIES.

TIM V. GIBBONS R.L.S. NO. 156967
 DATE: 2/8/06

OWNER/DEVELOPER:
 TRENDWEST RESORTS, INC.
 9805 WILLOWS ROAD
 REDMOND, WA 98052

COUNTY RECORDER'S NO. 68014
 STATE OF UTAH, COUNTY OF _____, RECORDED AND FILED AT THE REQUEST OF _____
 DATE _____ TIME _____ FEE _____
 ABSTRACTED _____
 INDEX FILED IN: FILE OF PLATS _____ COUNTY RECORDER _____

CACHE • LANDMARK
 ENGINEERS • SURVEYORS • PLANNERS
 666 NORTH MAIN, SUITE 303
 LOGAN, UT 84321 • 435.713.0099

DATE: 1/11/06
 CALCULATIONS: LJA
 DRAFTING: BLJ
 CHECKED BY: TVG
 APPROVED BY: 550-0401
 JOB#: LOCATION: GARDEN CITY

SHEET
3
 OF
4