


BUILDING B SECTION B
SCALE: 1" = 4'

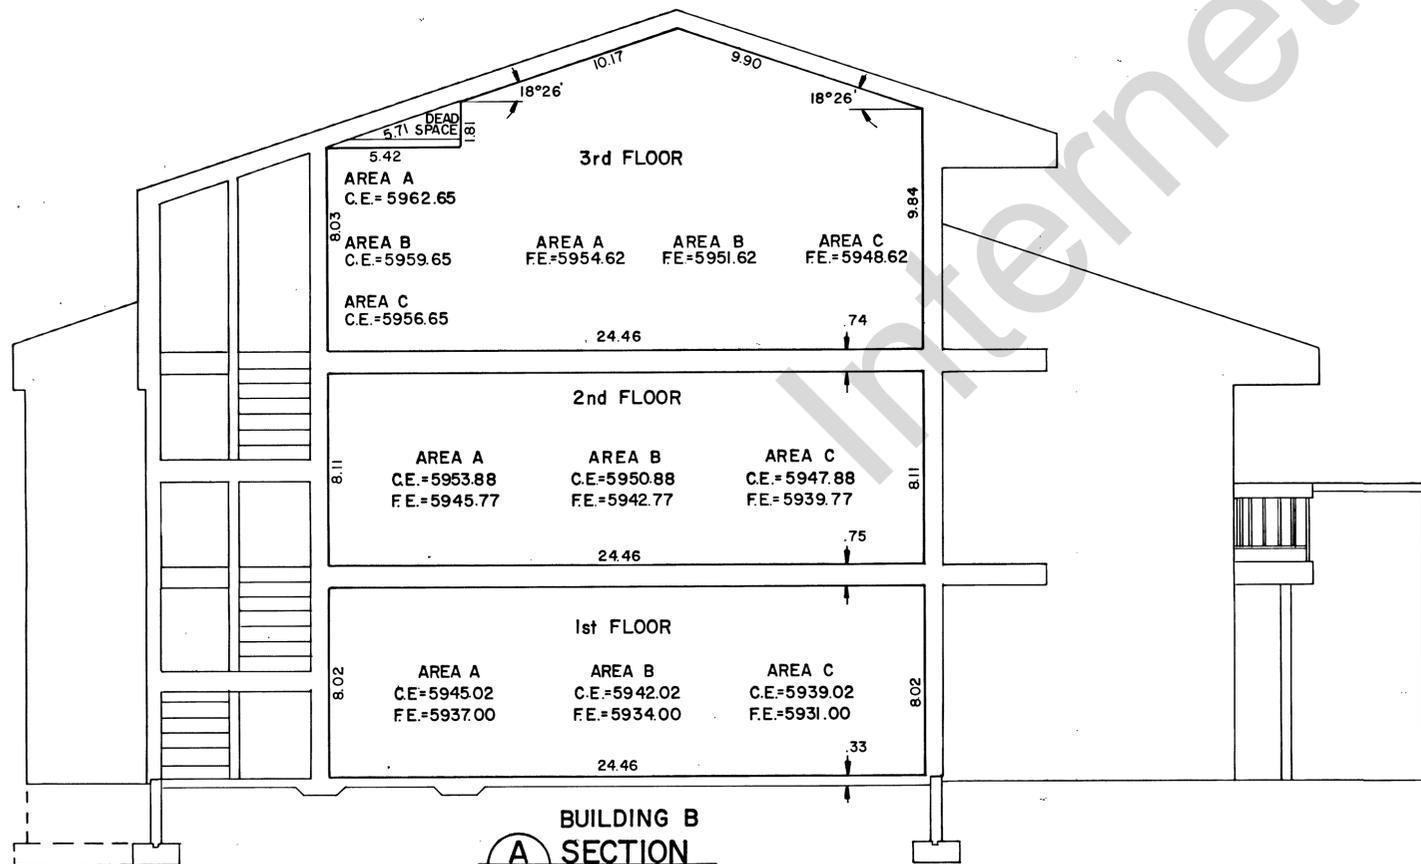

BUILDING B SECTION A
SCALE: 1" = 4'

NOTES APPLICABLE TO ALL SHEETS

1. C.E.= DENOTES CEILING ELEVATIONS.
2. F.E.= DENOTES FLOOR ELEVATIONS. ALL ELEVATIONS ARE PER OFFICIAL U.S.G.S. DATUM.
3. P-1 THROUGH P-33 ARE PARKING STALLS CONSTITUTING COMMON AREAS AND FACILITIES.
4. C-1 THROUGH C-17 ARE NUMBERS OF PARKING STALLS CONSTITUTING COMMON AREAS AND FACILITIES.
5. ALL INTERIOR DIMENSIONS RUNNING TO A WALL BETWEEN UNITS ARE TO THE CENTER OF THAT WALL UNLESS OTHERWISE SHOWN. ALL OTHER INTERIOR DIMENSIONS ARE TO THE INTERIOR SURFACE OF THE WALL CONCERNED.
6. NUMBERS 1 THROUGH 33 ARE UNIT NUMBERS.
7. ALL AREAS NOT LABELED WITH UNIT NUMBERS ARE COMMON OR LIMITED COMMON AREAS AND FACILITIES.
8. _____ INDICATES HORIZONTAL OR VERTICAL PERIMETER OF UNITS.
9. EACH BALCONY IS A LIMITED COMMON AREA AND FACILITY APPURTENANT TO THE SINGLE HOME UNIT OR TO THE TWO HOME UNITS WITH WHICH IT IS CONTIGUOUS.

RECORDED NO. _____
 STATE OF UTAH, COUNTY OF RICH, RECORDED
 AT THE REQUEST OF _____
 DATE _____ TIME _____ BOOK _____ PAGE _____
 FEE _____ COUNTY RECORDER

RECORD OF SURVEY MAP OF
 SWEETWATER PARK
BEACH RESORT CONDOMINIUM
 PROJECT NO. II
 AAA ENGINEERING & SURVEYING, INC.
 SALT LAKE CITY, UTAH

556