


RICH COUNTY
SECTION 19, T 8 N R 5 E, SLB&M

SERIAL NO = 12-19-000-PARCEL

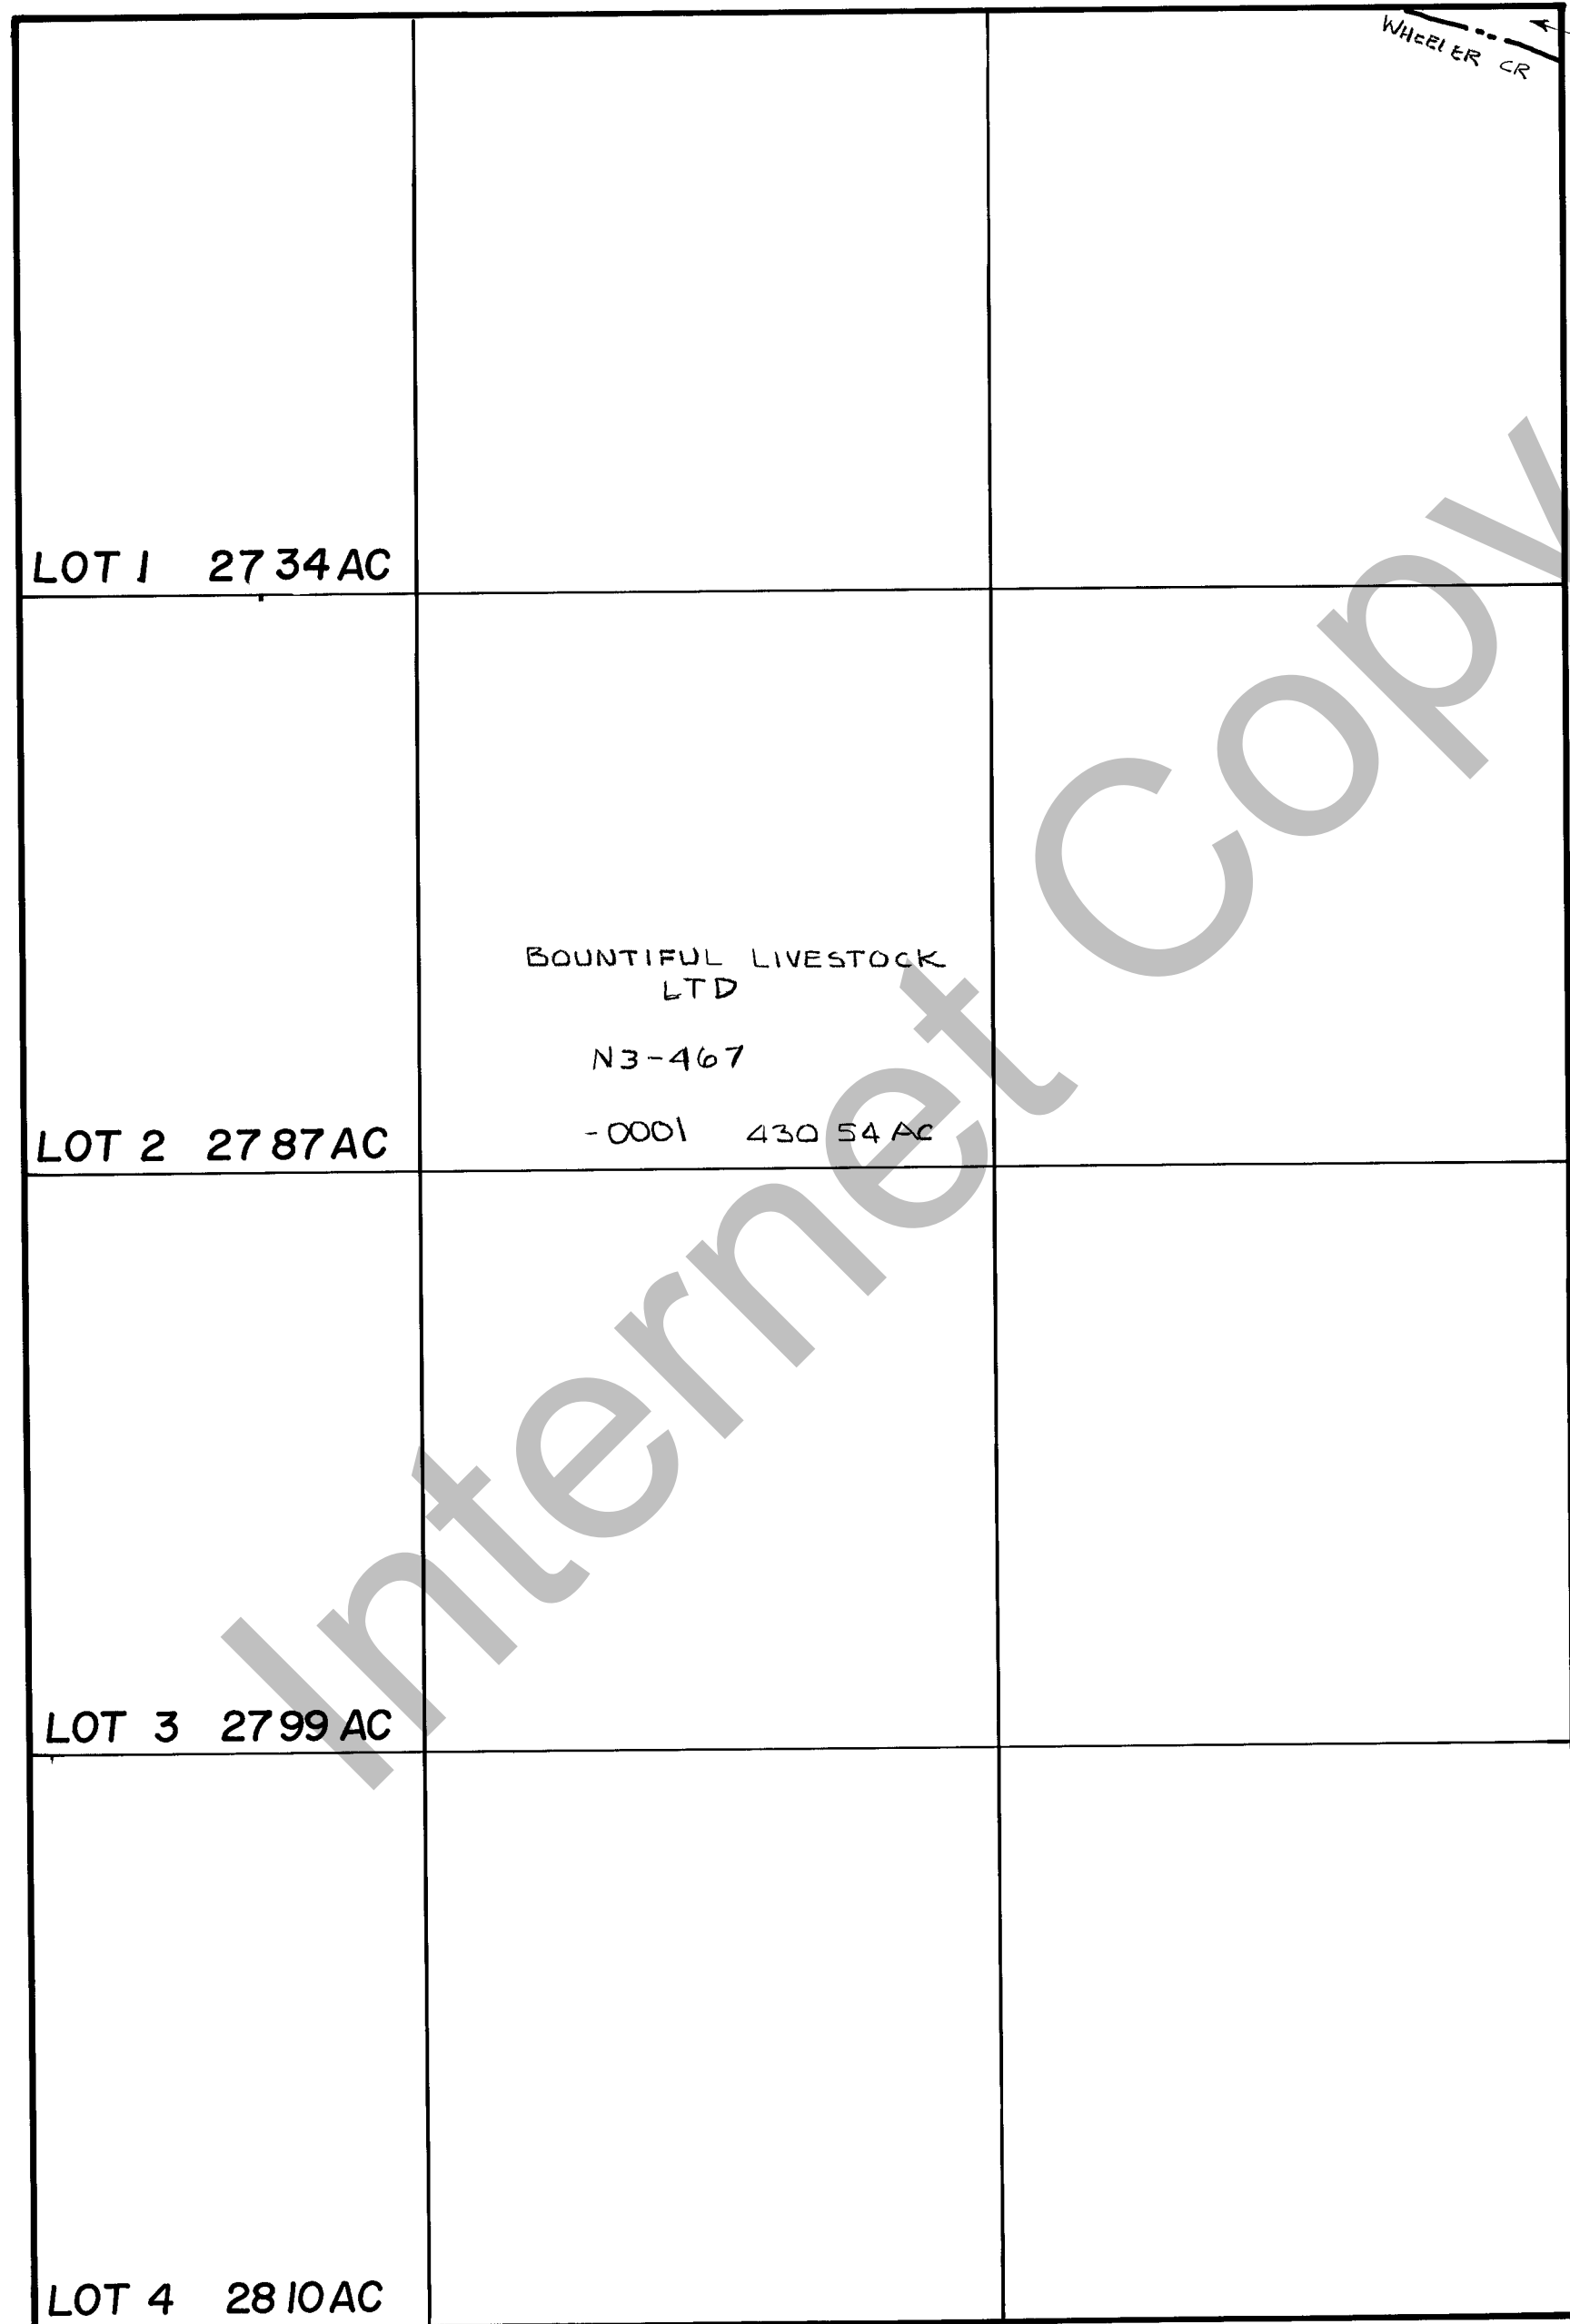

MONTE CRISTO RECREATION ASSOCIATION
-0002 50 AC V3 41

LOT 1 2734 AC

LOT 2 2787 AC

LOT 3 2799 AC

LOT 4 2810 AC

BOUNTIFUL LIVESTOCK
LTD

N3-467

-0001 430 54 AC

REVISIONS	
12-19-79	

THIS PLAT IS MADE SOLELY FOR
PURPOSE OF ASSISTING IN LOC
THE LAND AND THE RECORDER AS
SUMES NO LIABILITY FOR VARIATIONS
IF ANY WITH AN ACTUAL SURVEY

Section 19 T 8N R 5E
drawn by DE date 9-79

book _____ page _____
scale 1" = 400'