


RICH COUNTY  
 SECTION 20 T. 12 N. R. 5 E., S.L.B. & M.

31-20-000-PARCEL

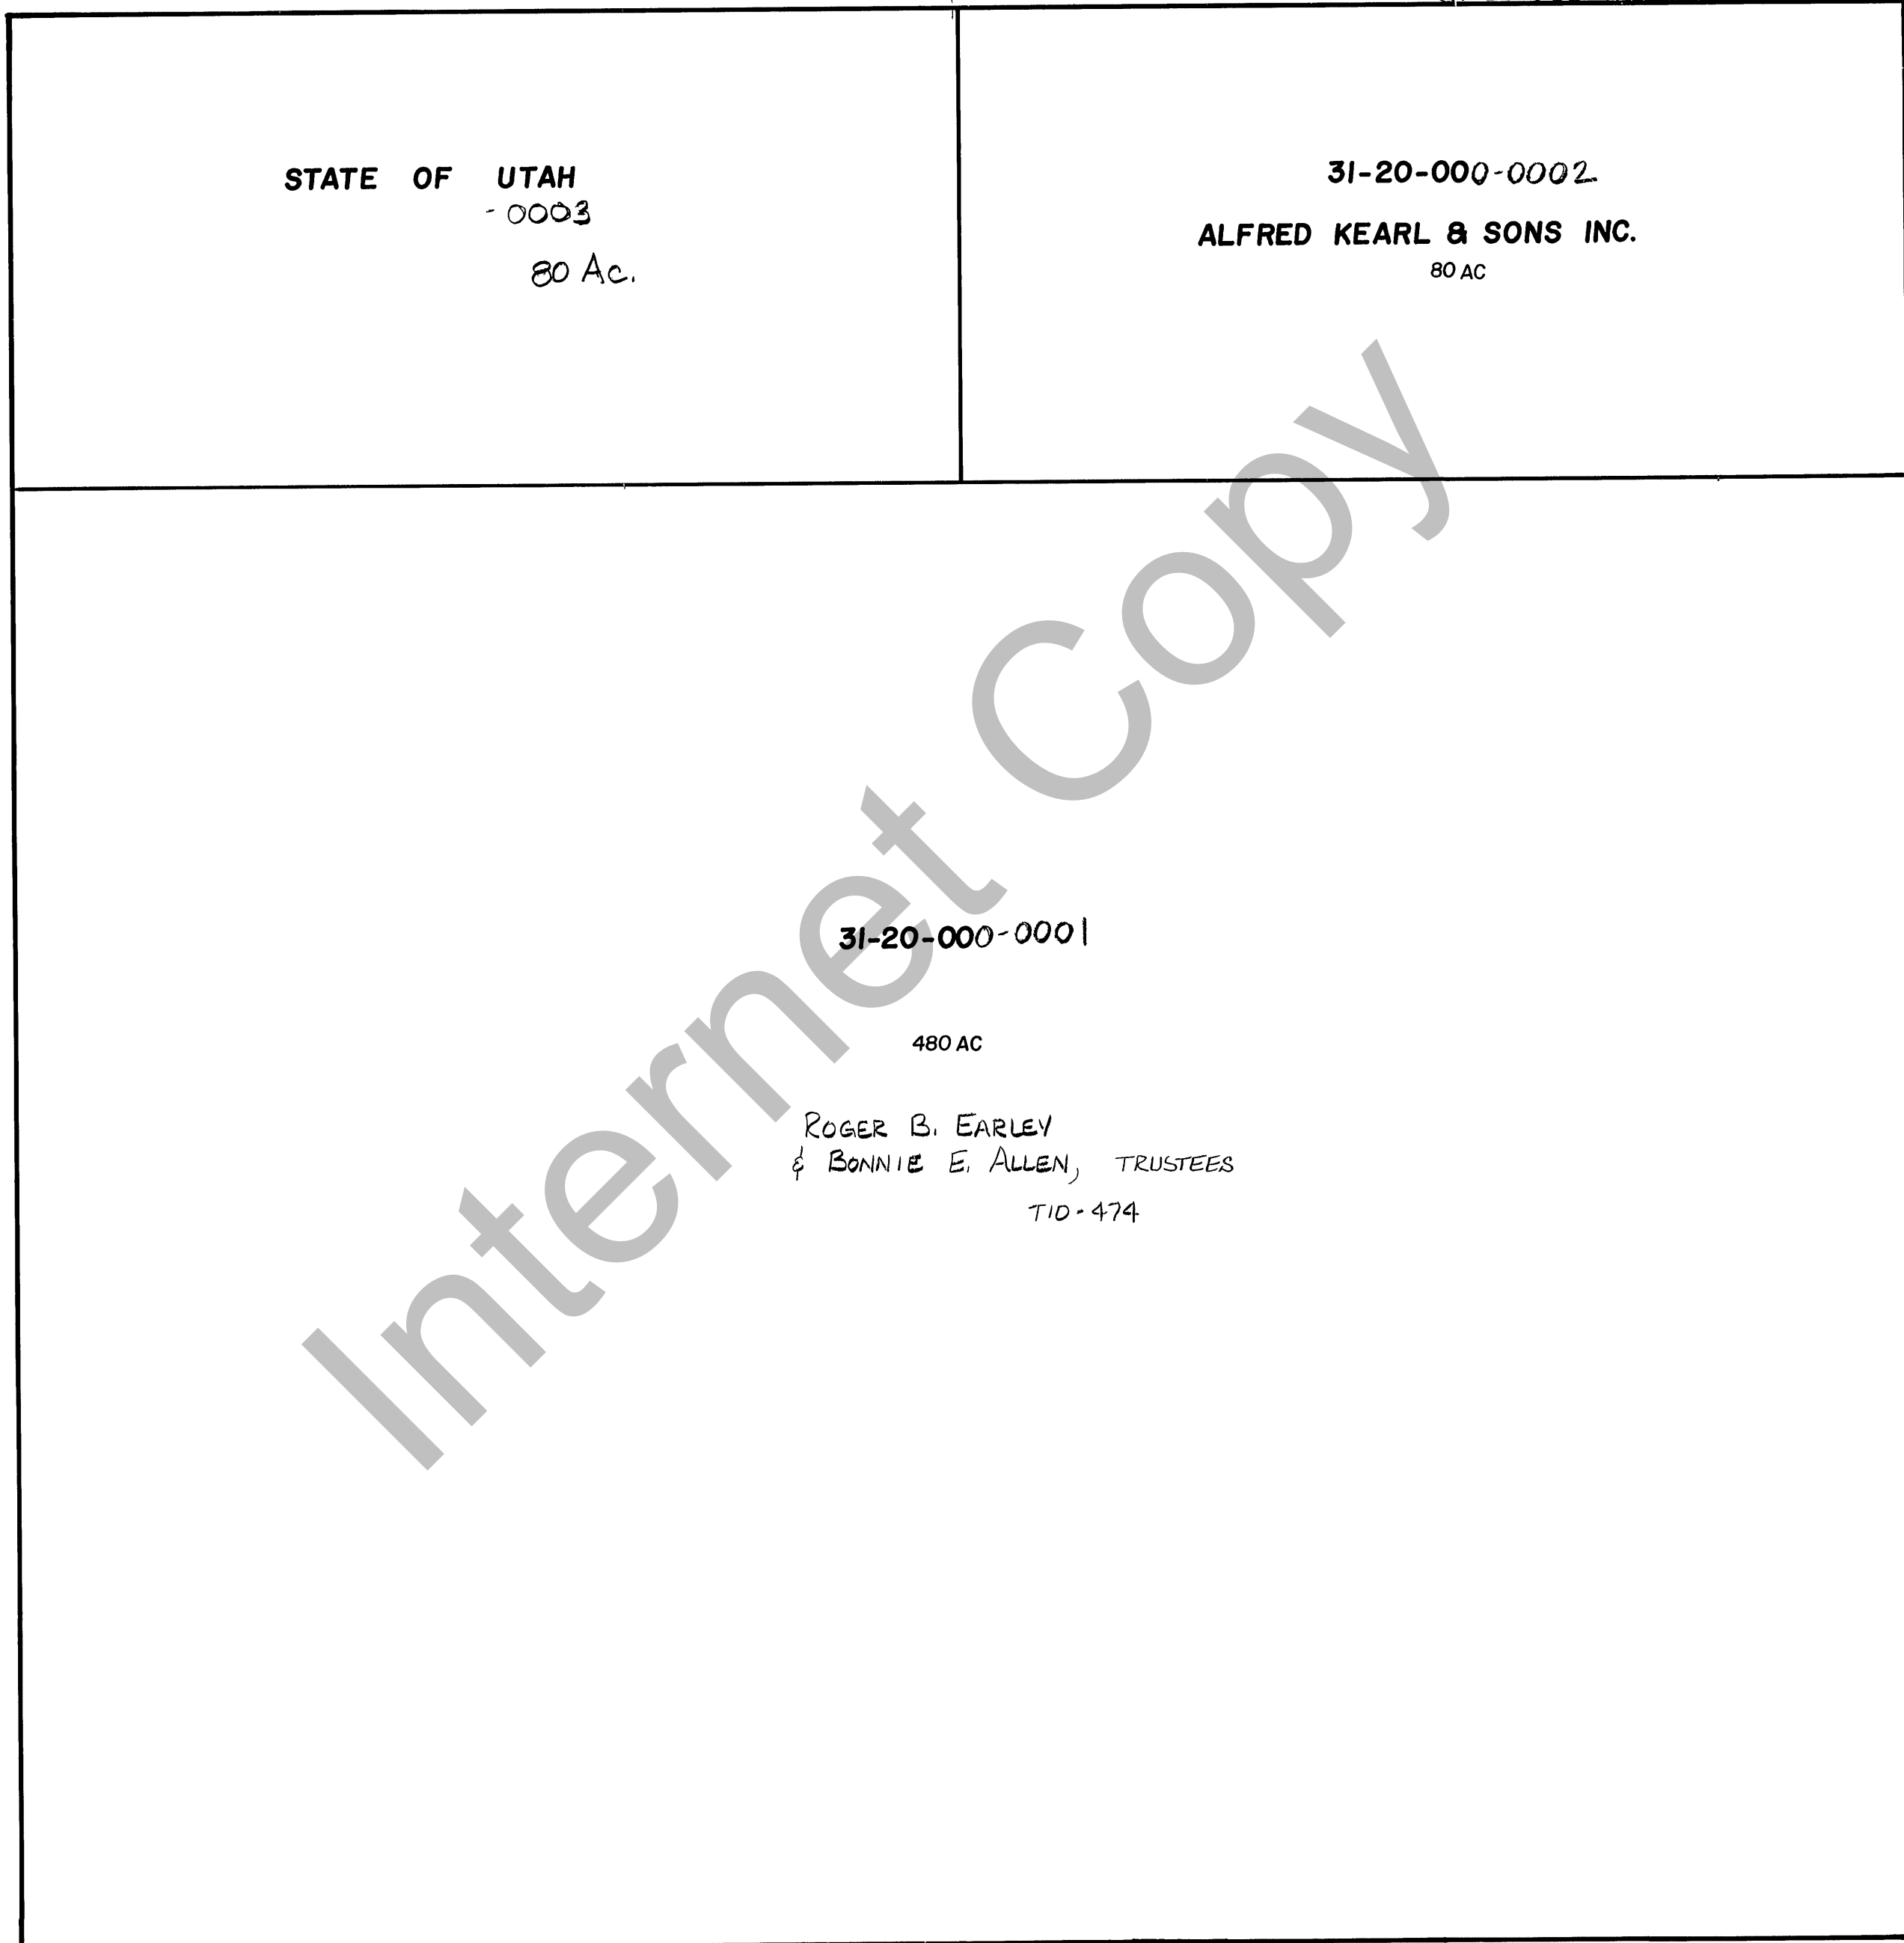

STATE OF UTAH  
 - 0003  
 80 Ac.

31-20-000-0002  
 ALFRED KEARL & SONS INC.  
 80 AC

31-20-000-0001  
 480 AC

ROGER B. EARLEY  
 & BONNIE E. ALLEN, TRUSTEES  
 T10-474

| REVISIONS |  |  |
|-----------|--|--|
|           |  |  |
|           |  |  |
|           |  |  |
|           |  |  |

THIS PLAT IS MADE SOLELY FOR THE PURPOSE OF ASSISTING IN LOCATING THE LAND, AND THE RECORDER ASSUMES NO LIABILITY FOR VARIATIONS IF ANY, WITH AN ACTUAL SURVEY

Section 20 T 12N R 5E  
 drawn by MVH date 11-80

book \_\_\_\_\_ page \_\_\_\_\_  
 scale 1"=400'