


RICH COUNTY  
SECTION 26 , T. 12 N.R. 5 E.,S.L.B.&M.

SERIAL NO = 31-26-000-Parcel

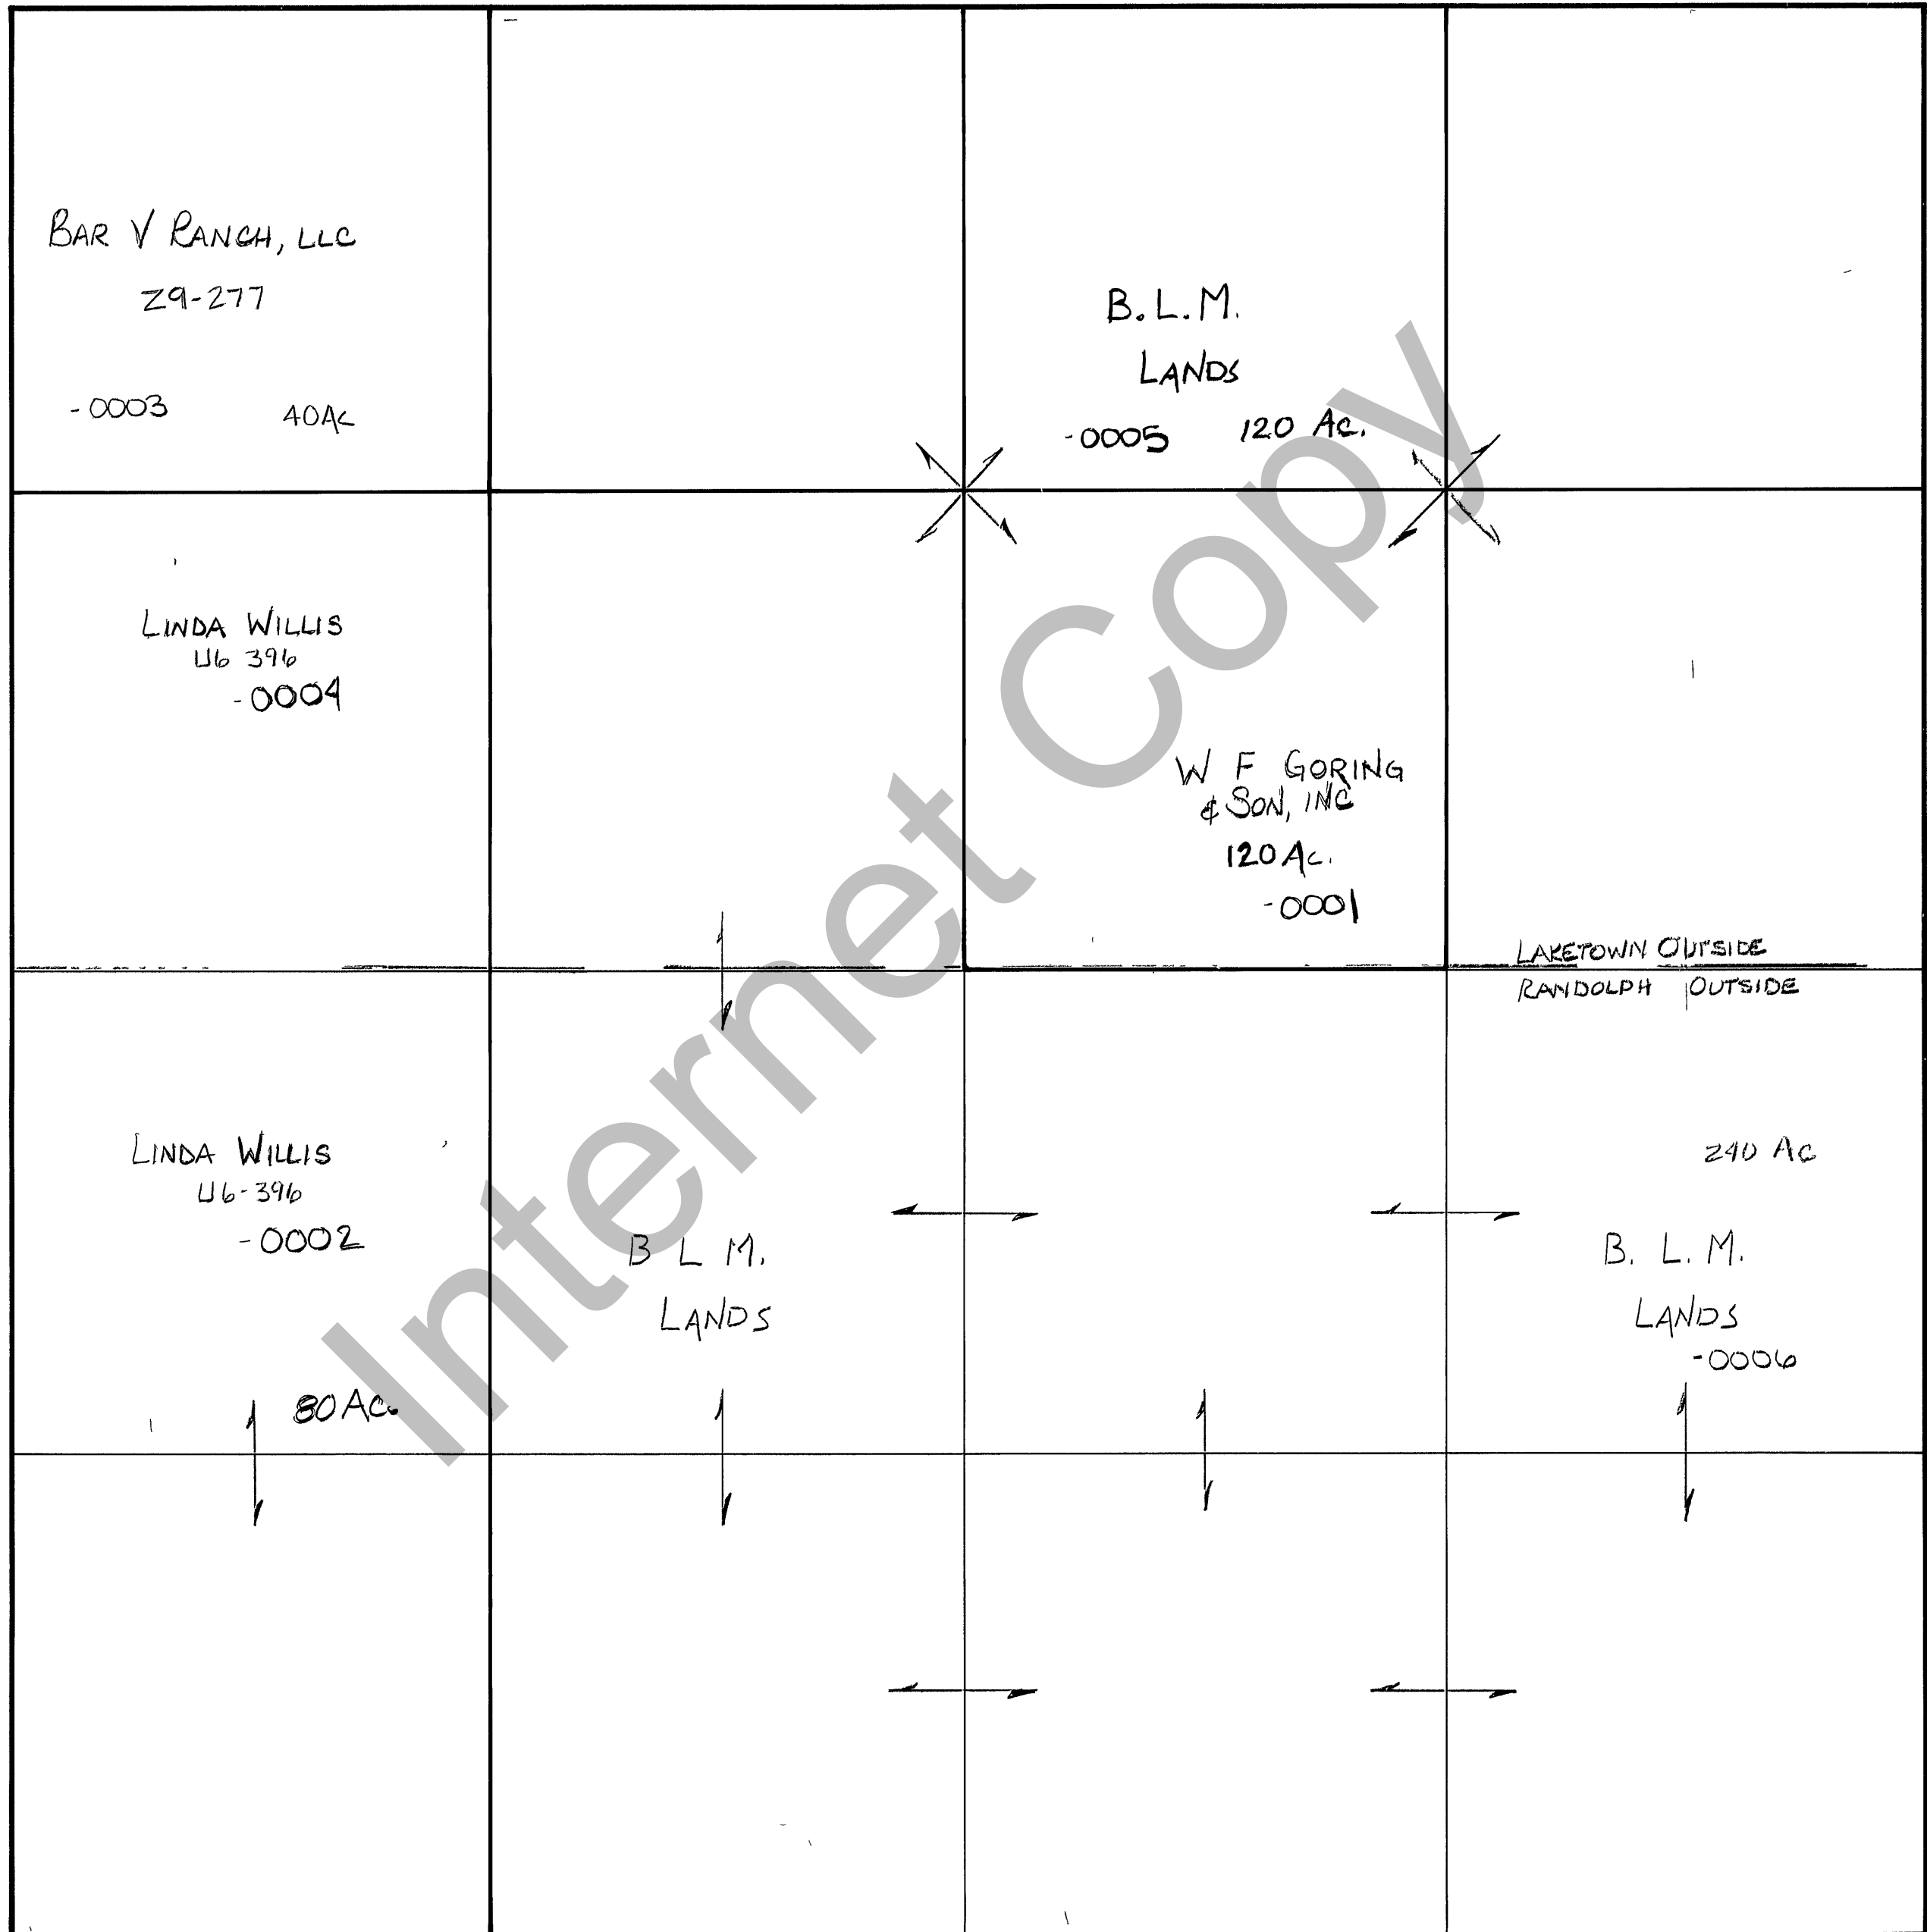

LAKETOWN OUTSIDE  
RANDOLPH OUTSIDE

LINDA WILLIS  
46-396  
-0002

B L M.  
LANDS

B. L. M.  
LANDS  
-0006

80 Ac.

240 Ac

REVISIONS		

THIS PLAT IS MADE SOLELY FOR THE PURPOSE OF ASSISTING IN LOCATING THE LAND, AND THE RECORDER ASSUMES NO LIABILITY FOR VARIATIONS, IF ANY, WITH AN ACTUAL SURVEY

Section <u>26</u> T <u>12N.</u> R <u>5E</u>	book _____ page _____
drawn by DW date 12-79	scale 1" = 400'