


RICH COUNTY
SECTION 32 T. 12 N. R. 5 E., S.L.B. & M.

31-32-000 PARCEL

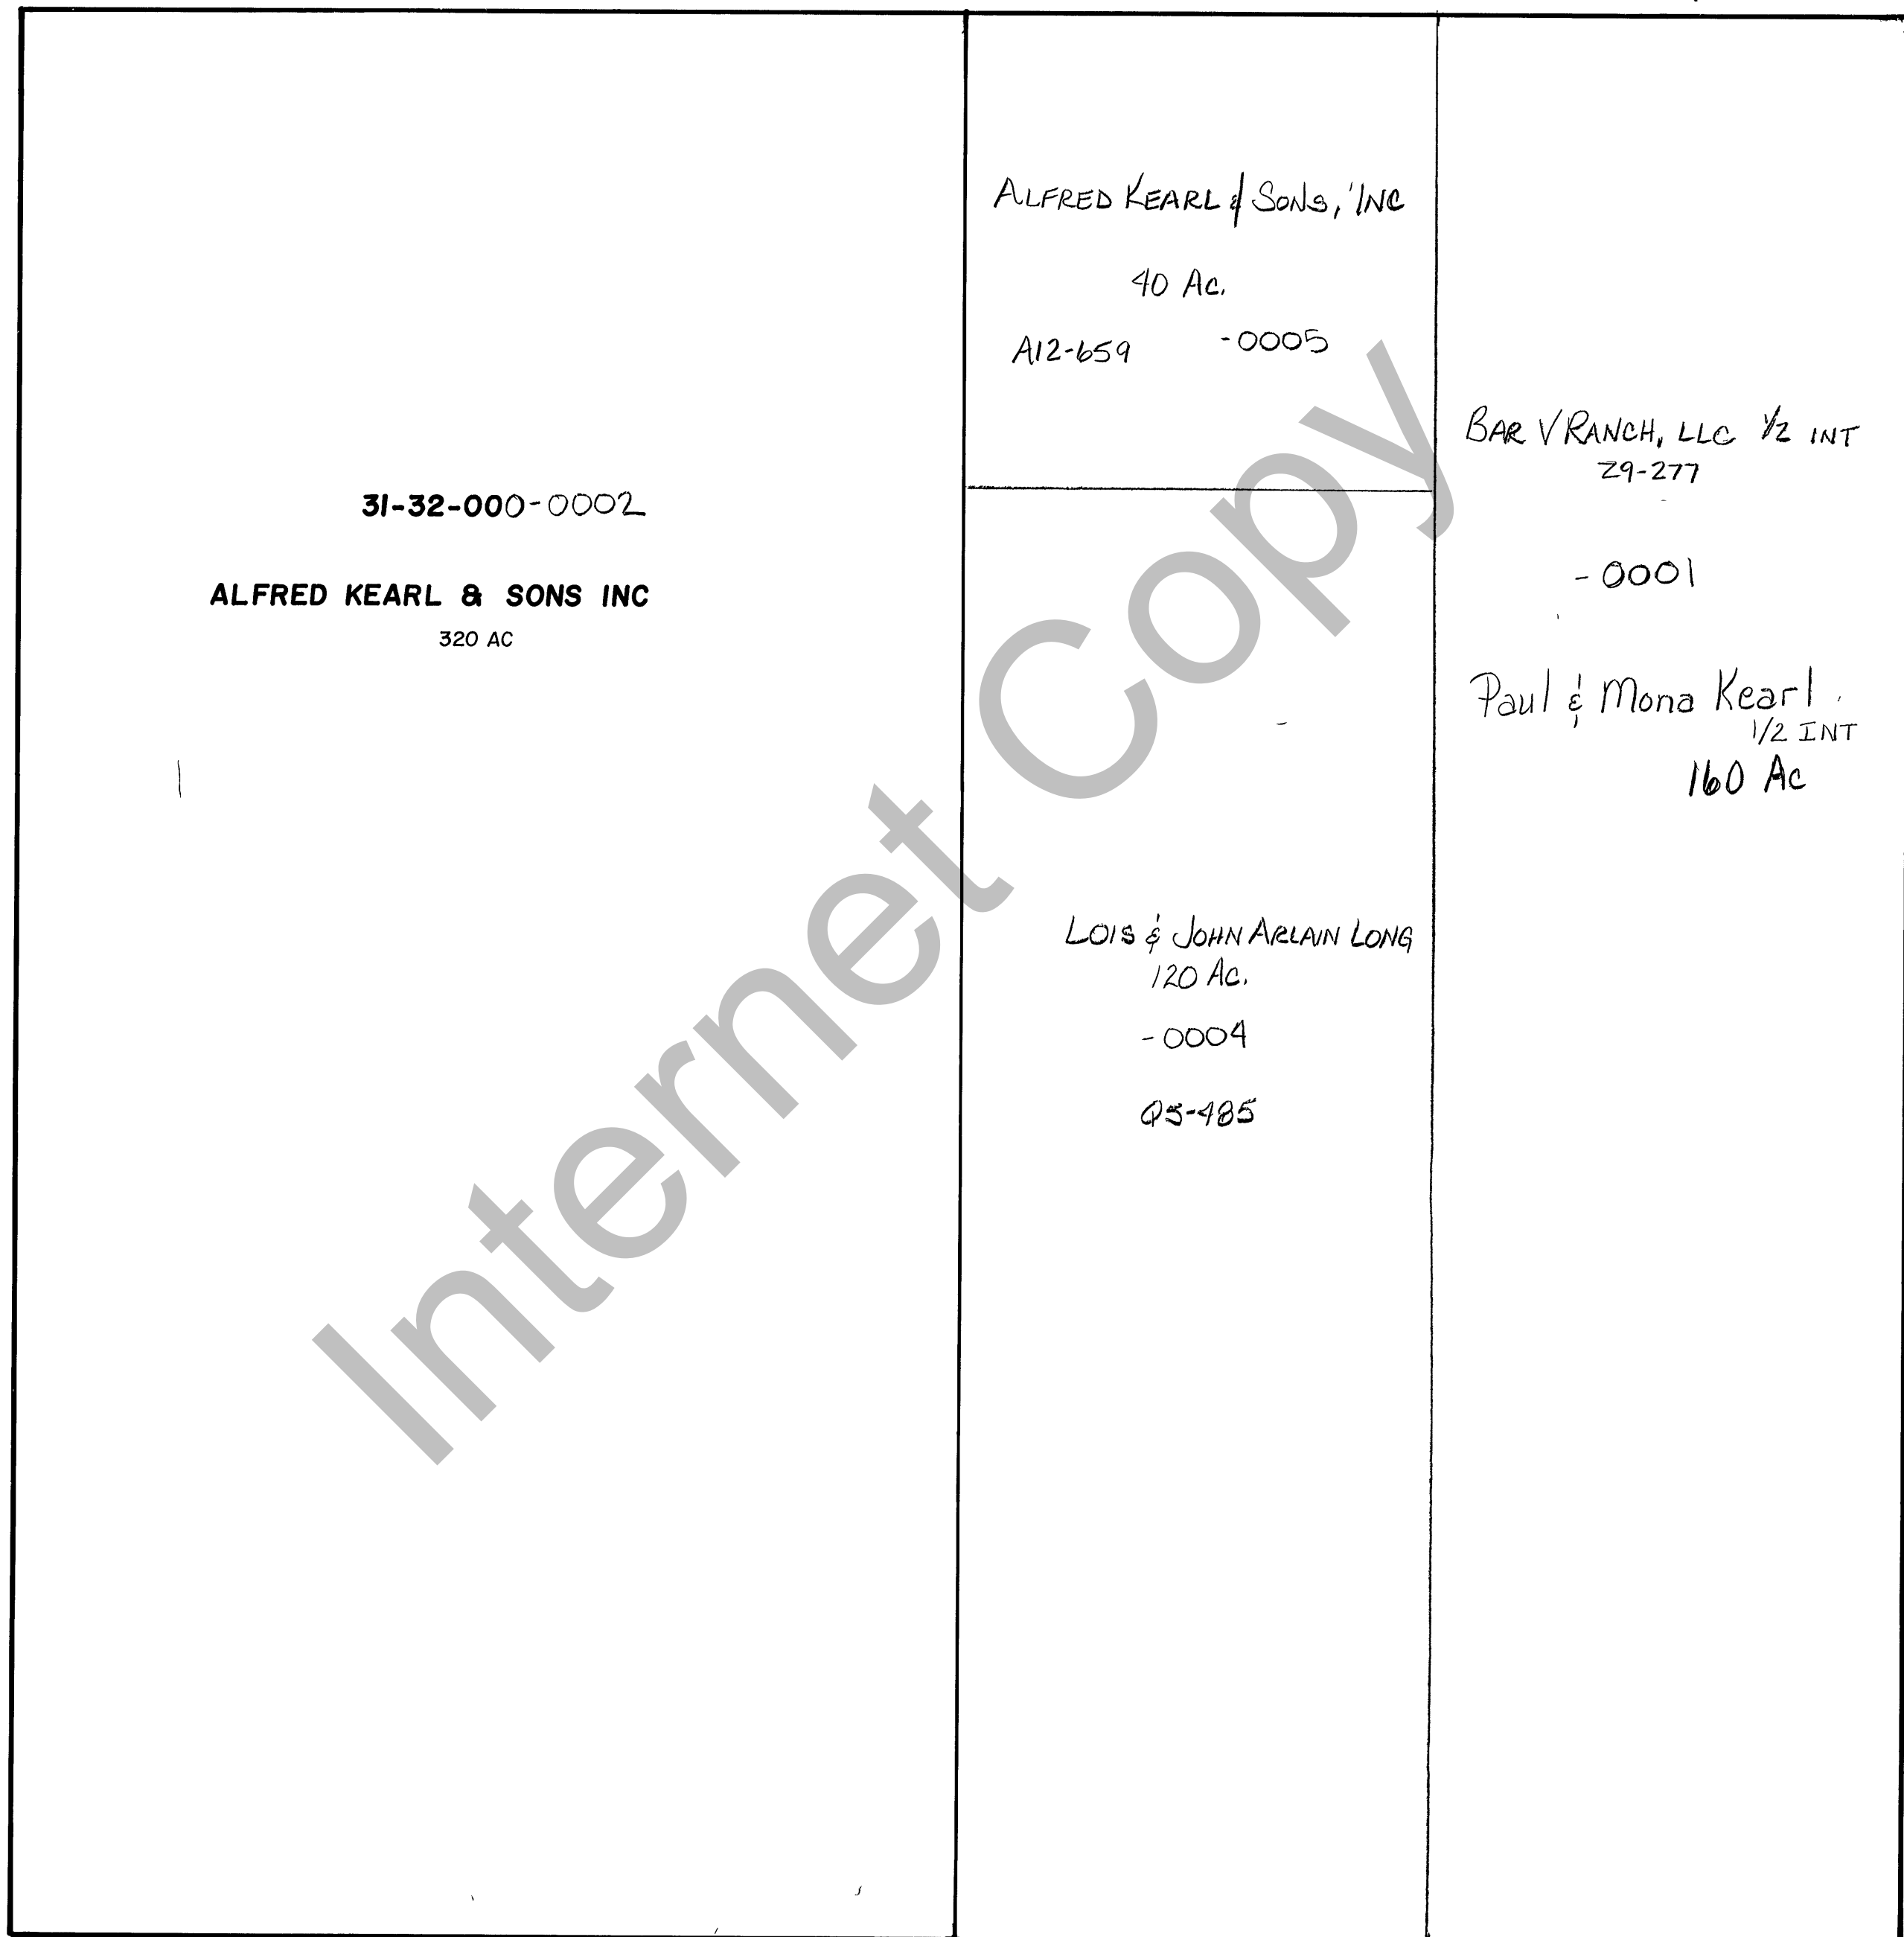

31-32-000-0002

ALFRED KEARL & SONS INC
320 AC

ALFRED KEARL & SONS, INC

40 Ac.

A12-659 -0005

BAR V RANCH, LLC 1/2 INT
29-277

-0001

Paul & Mona Kearl
1/2 INT
160 Ac

LOIS & JOHN ARLAIN LONG
120 Ac.

-0004

Q5-485

Internet Copy

| REVISIONS | | |
|-----------|--|--|
| | | |
| | | |
| | | |
| | | |

THIS PLAT IS MADE SOLELY FOR THE PURPOSE OF ASSISTING IN LOCATING THE LAND, AND THE RECORDER ASSUMES NO LIABILITY FOR VARIATIONS IF ANY, WITH AN ACTUAL SURVEY

Section 32 T 12 N R 5E

drawn by MVH date 11-80

book page

scale 1"=400'