


RICH COUNTY
SECTION 34 T. 12 N. R. 5 E., S.L.B. & M.

31-34-000-PARCEL

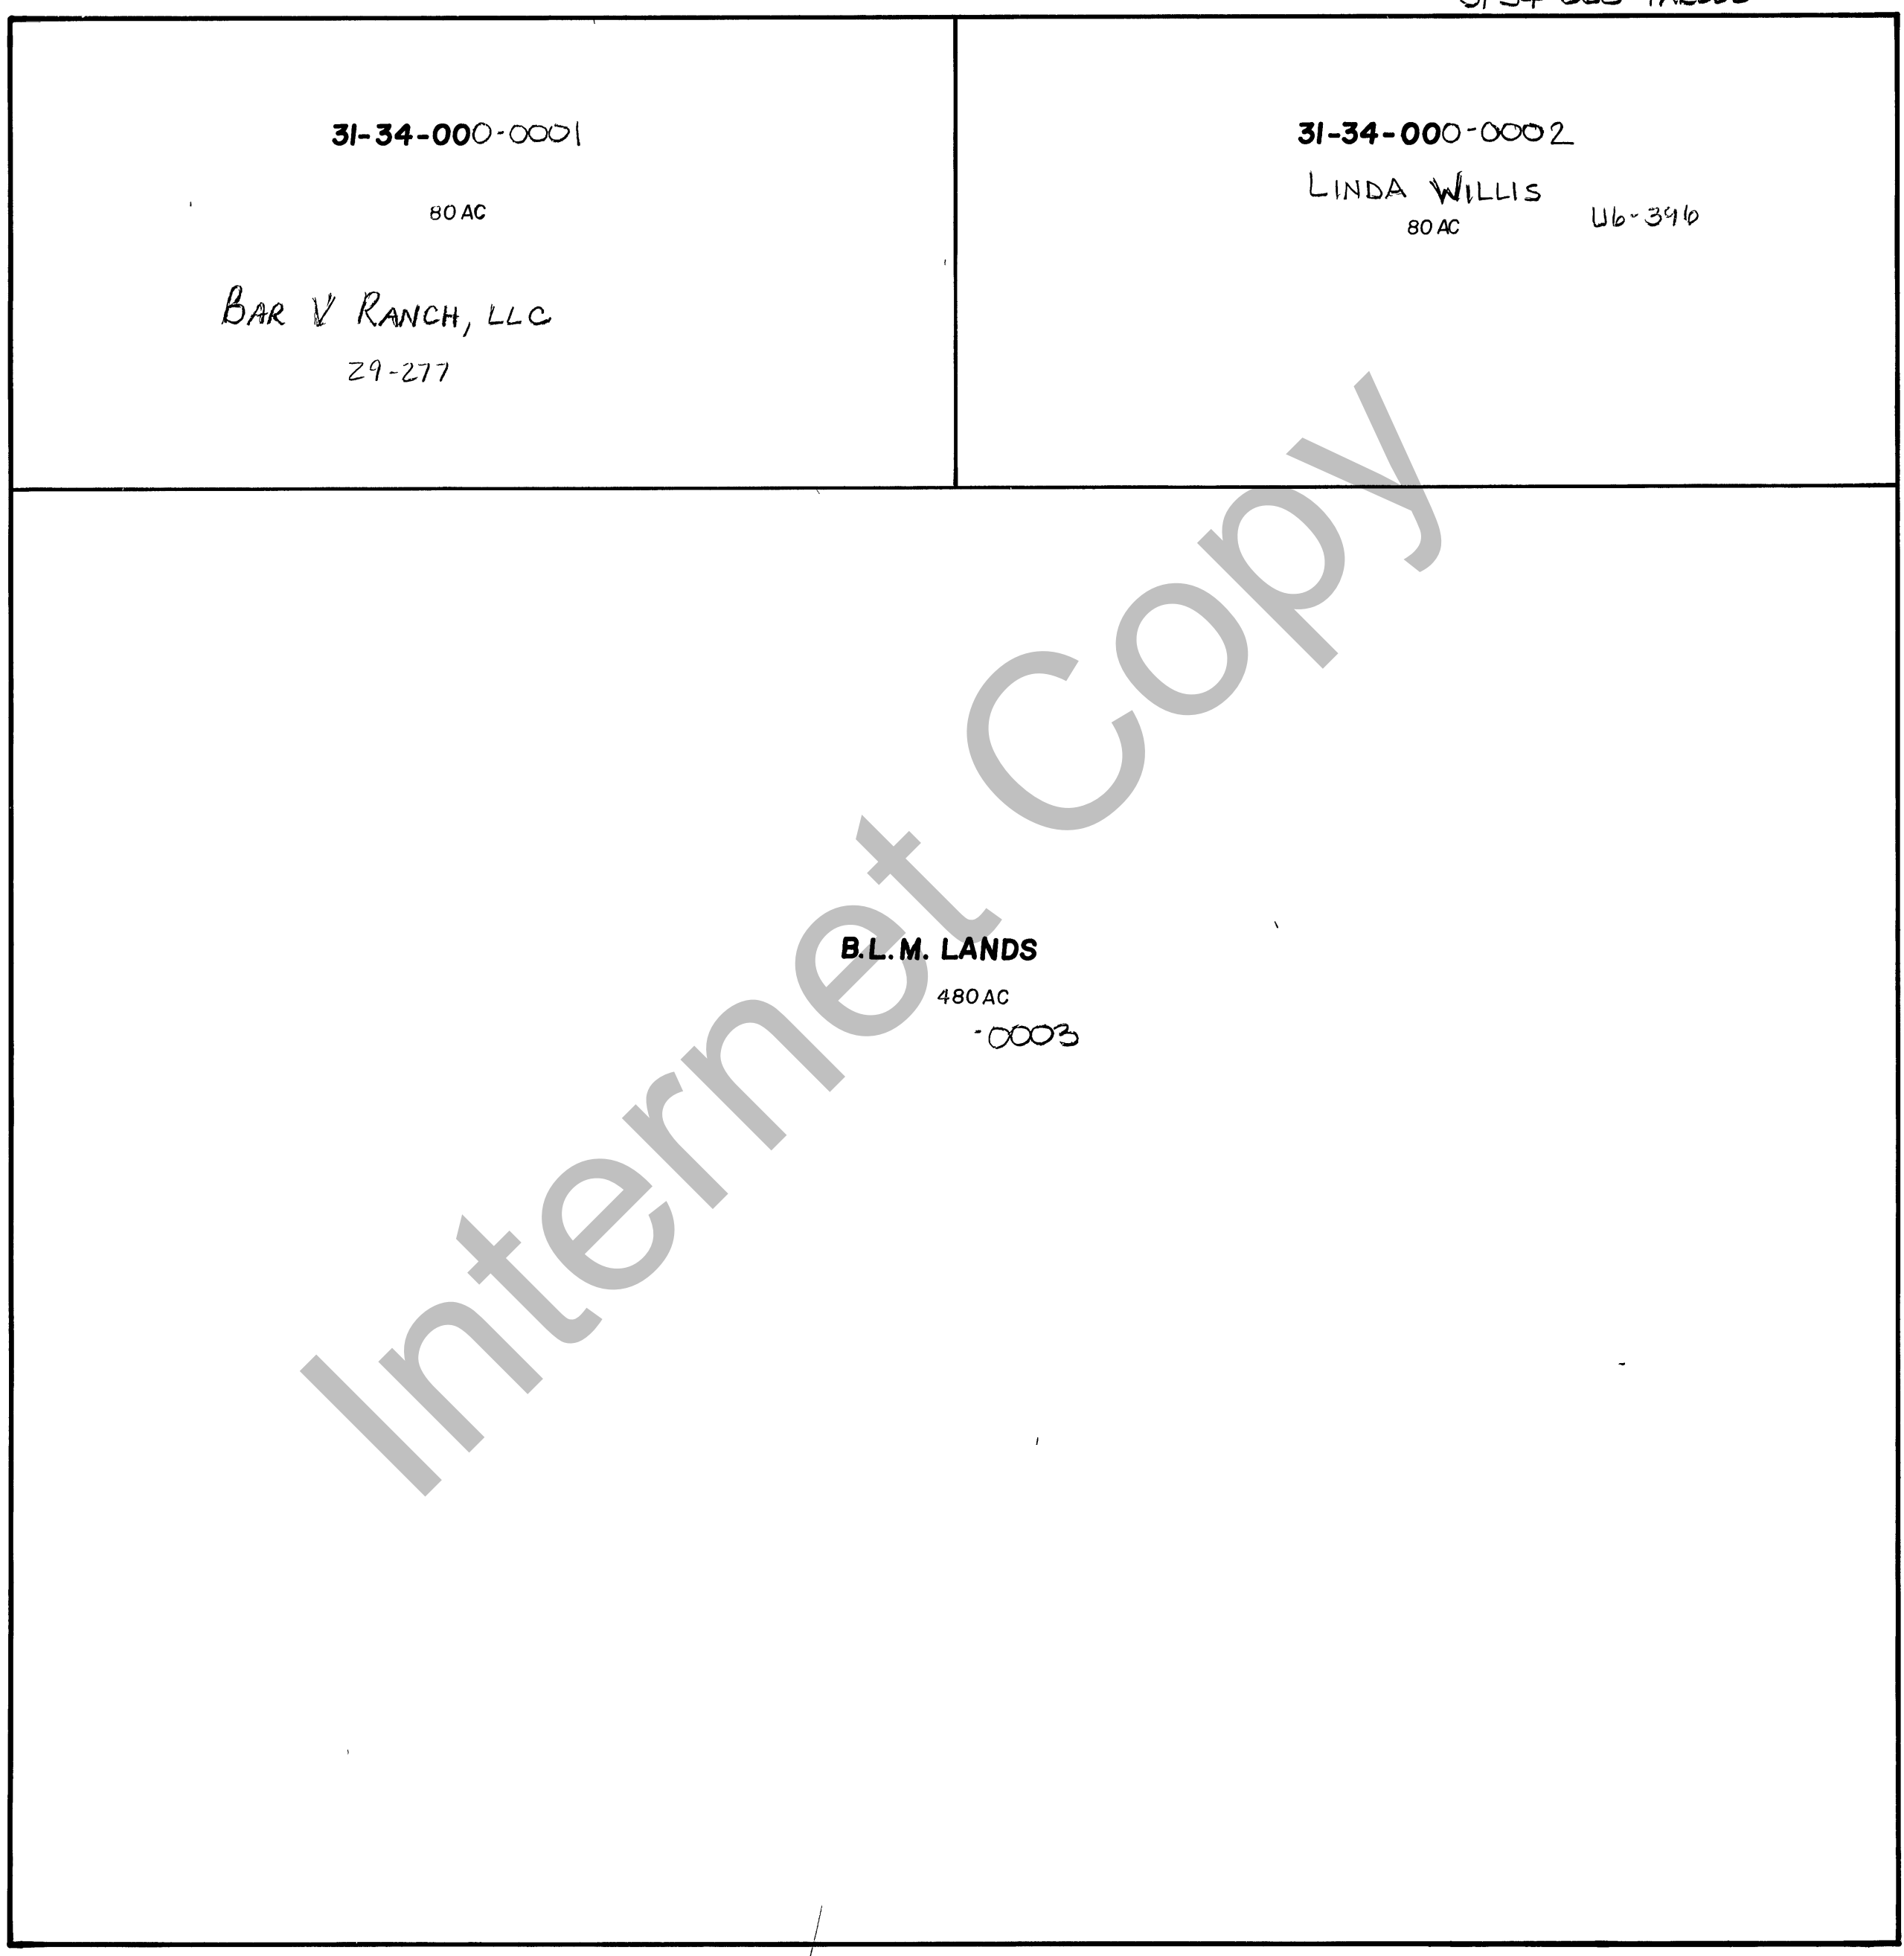

31-34-000-0001
80 AC
BAR V RANCH, LLC
29-277

31-34-000-0002
80 AC
LINDA WILLIS
U6-396

B.L.M. LANDS
480 AC
-0003

Internet Copy

REVISIONS		

THIS PLAT IS MADE SOLELY FOR THE PURPOSE OF ASSISTING IN LOCATING THE LAND, AND THE RECORDER ASSUMES NO LIABILITY FOR VARIATIONS IF ANY, WITH AN ACTUAL SURVEY

Section **34** T. **12N** R. **5E**
drawn by **MVH** date **11-80**

book _____ page _____
scale **1"=400'**