


RICH COUNTY
SECTION 35 T. 13 N. R. 6 E., S.L.B. & M.

37-35-000-PARCEL

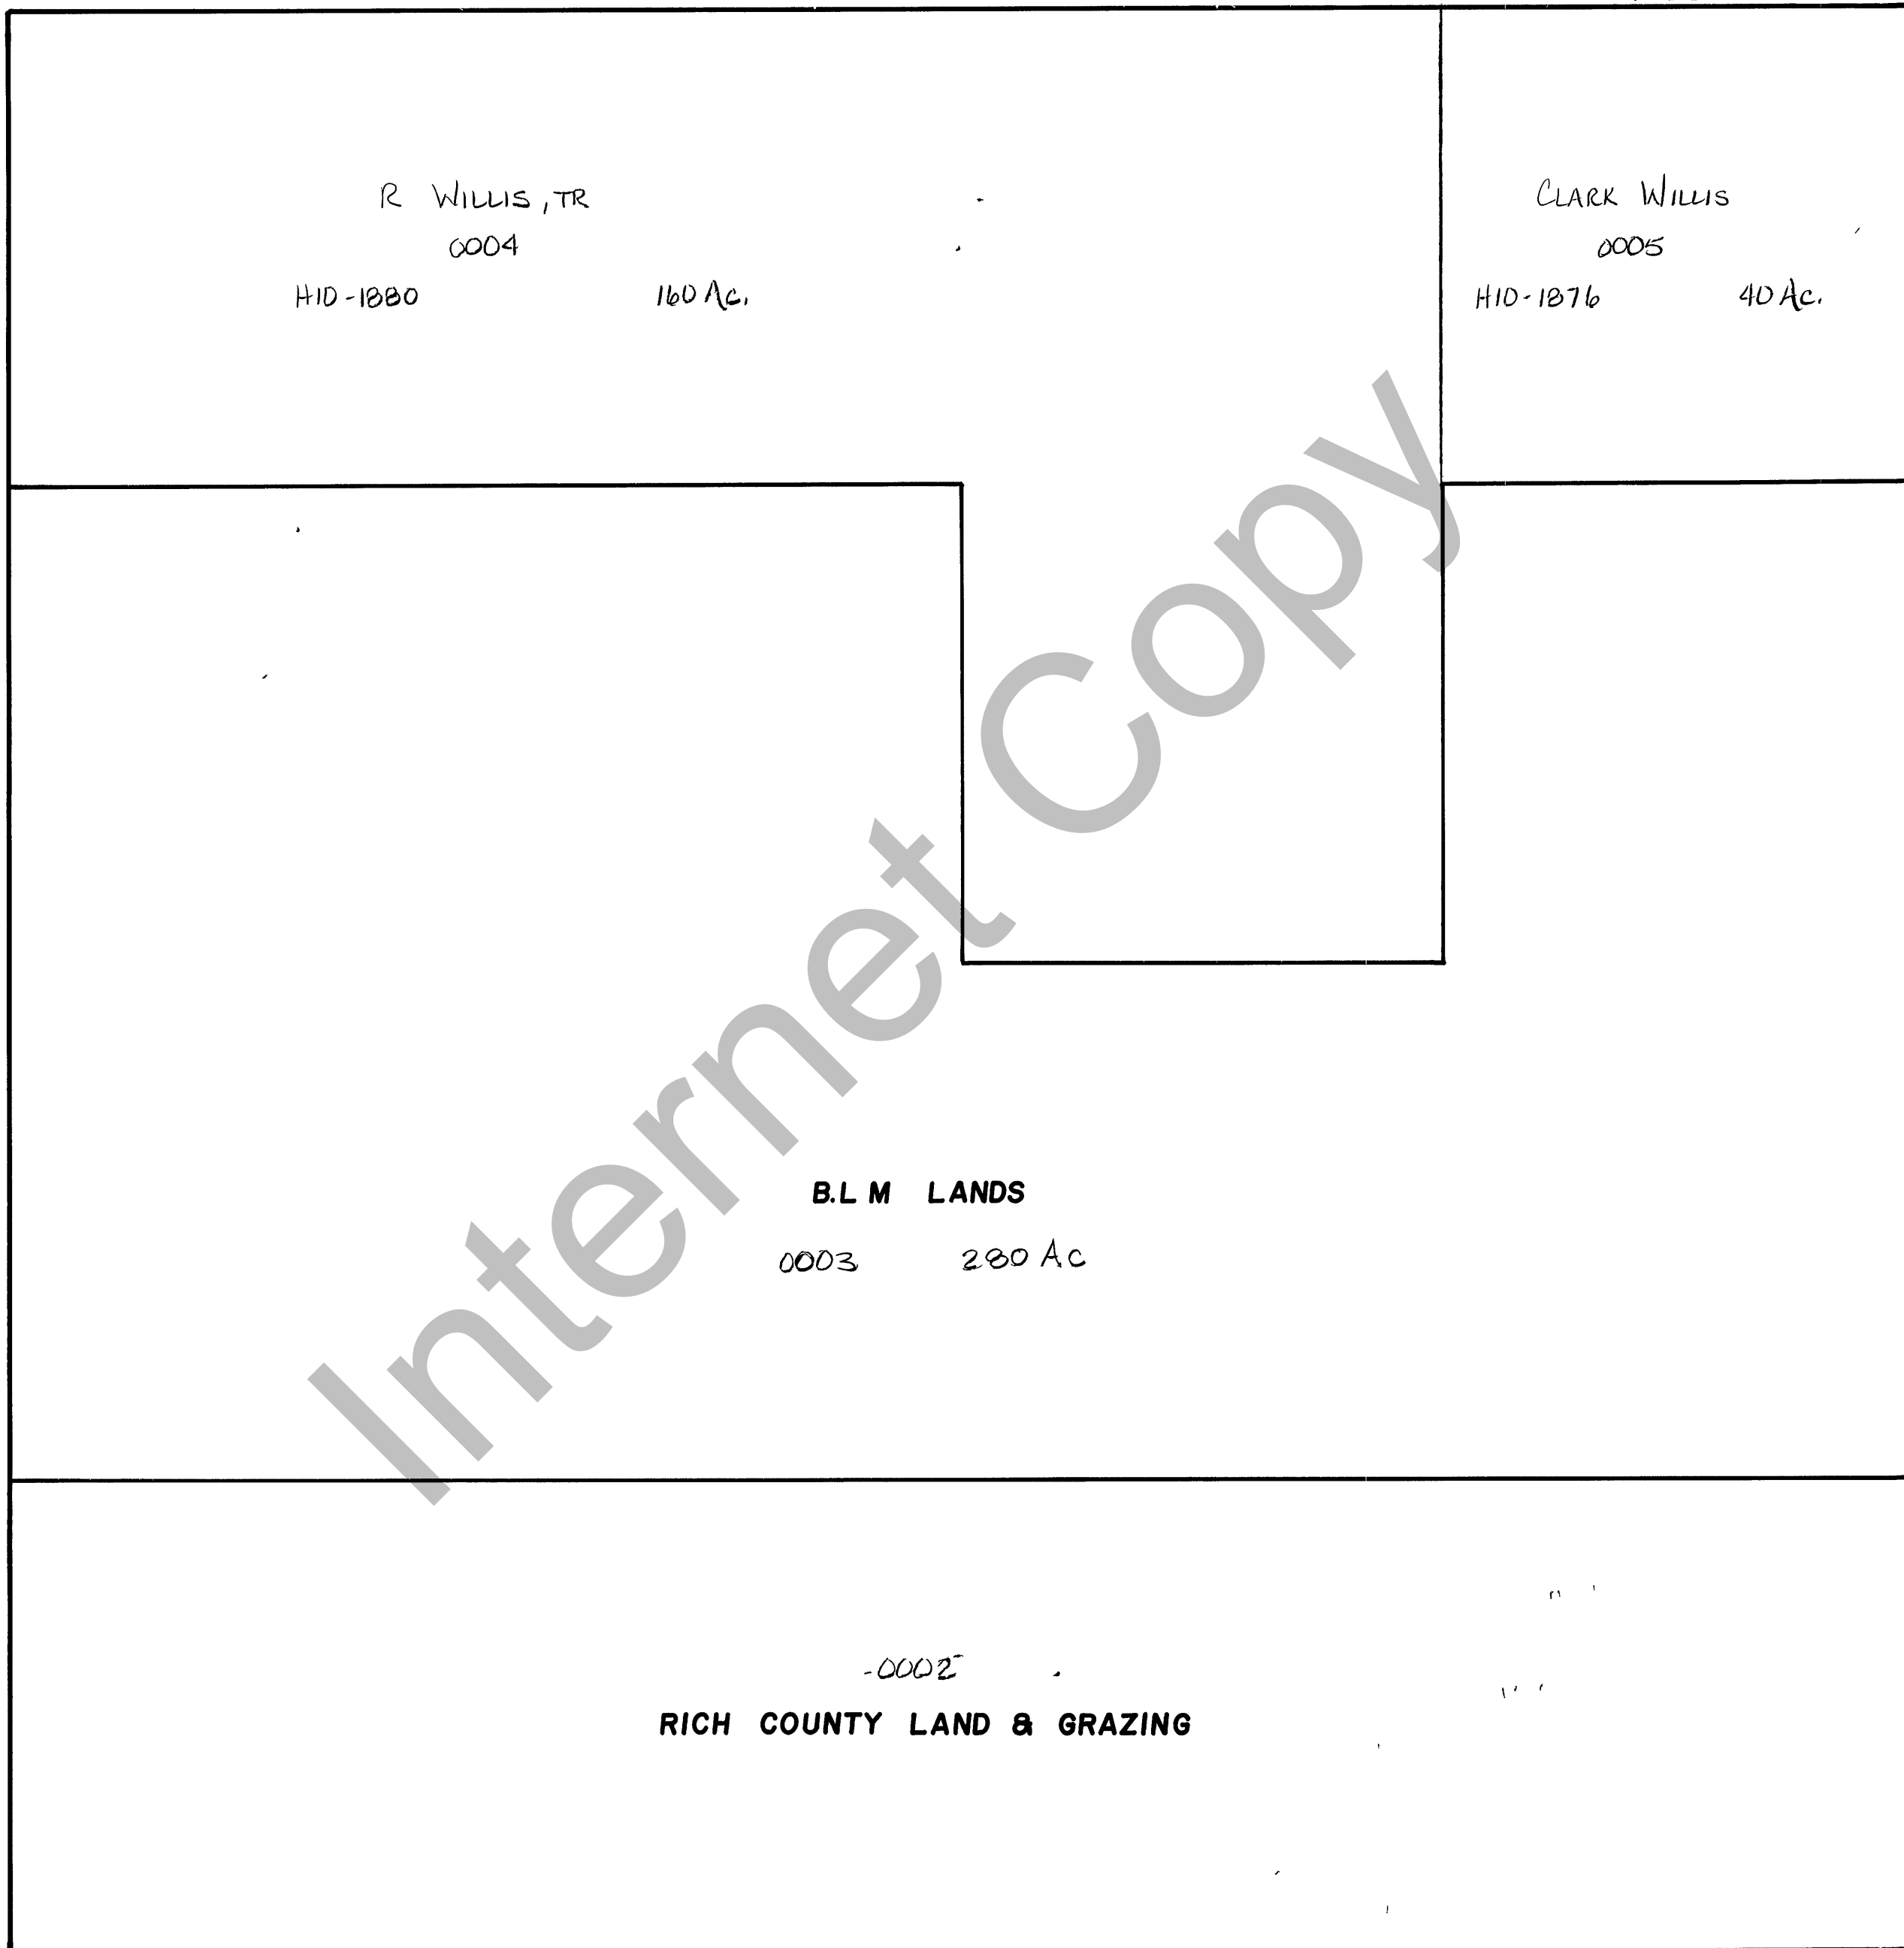

Internet Copy

R WILLIS, TR
0004
HID-1880 160 Ac.

CLARK WILLIS
0005
HID-1876 40 Ac.

B.L.M. LANDS
0003 280 Ac

-0002
RICH COUNTY LAND & GRAZING

REVISIONS		

THIS PLAT IS MADE SOLELY FOR THE PURPOSE OF ASSISTING IN LOCATING THE LAND, AND THE RECORDER ASSUMES NO LIABILITY FOR VARIATIONS, IF ANY, WITH AN ACTUAL SURVEY

Section 35 T 13 N R 6 E

book page

drawn by MVH date 11-80

scale 1" = 400'