

RICH COUNTY, UTAH


MATCH TO SHEET 10 OF 14

S. 00° 19' 01" W. 2665.475' (CORNER TO CORNER)

OPEN AREA

RV 1	JOHNSON	RV 11	STRINGHAM
RV 2	BROWN	RV 12	OPPERMAN V9-1350
RV 3	OPPERMAN V9-1350	RV 13	MARCELLA
RV 4		RV 14	
RV 5		RV 15	HARRIS
RV 6		RV 16	NICHOLS, TR.
RV 7	SLAGOWSKI	RV 17	
RV 8		RV 18	NAFFATE
RV 9	RICH	RV 19	STONE
RV 10			

POB. EXIST. STONES
 SW CORNER
 SECTION 8, T.14 N., R.5 E.

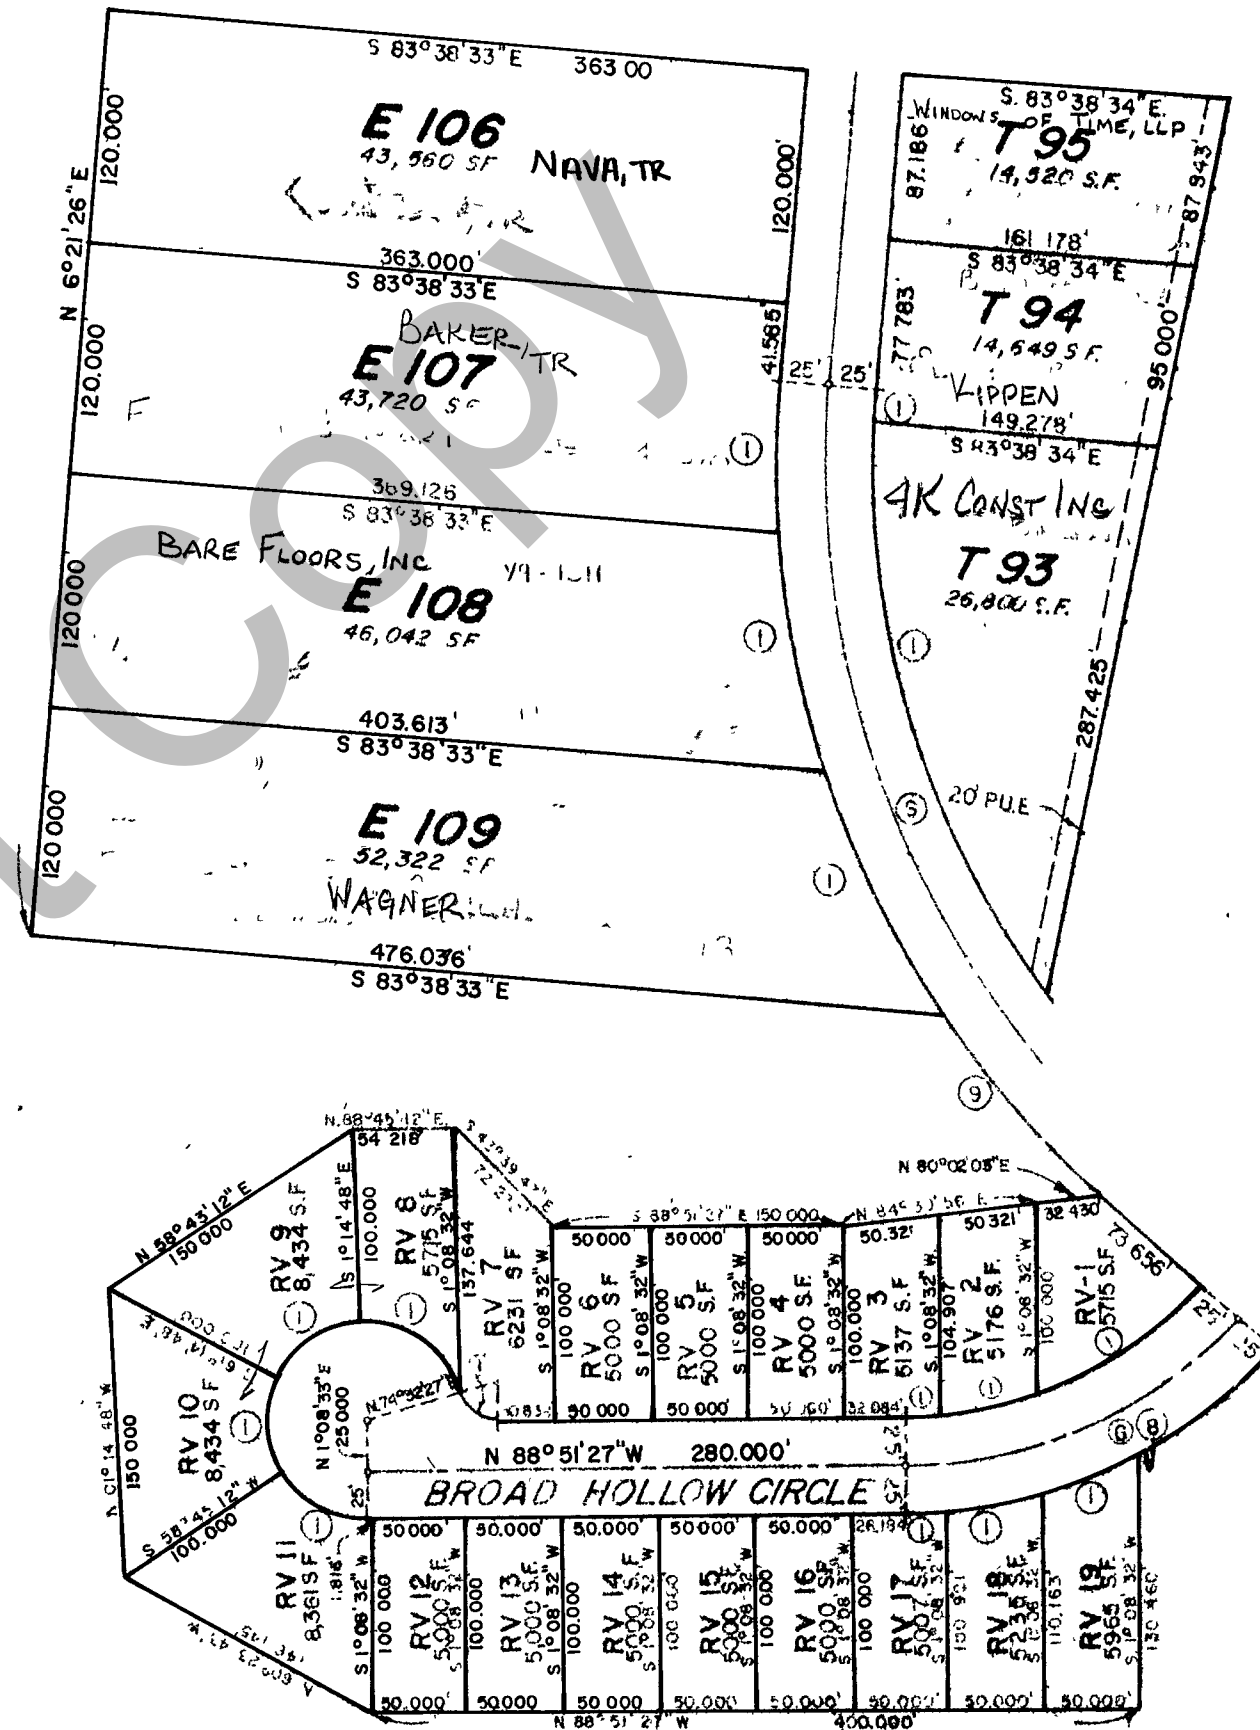

MATCH TO SHEET 12 OF 14

E = 41-08-040-LOT
 T = 41-08-050-LOT
 RV = 41-08-070-LOT

SHEET 13 OF 14

REVISIONS	SWAN CREEK VILLAGE PHASE 2	SECTION 5, 6, 7, 8 T.14 N., R.5 E., S.L.B. & M.	BOOK _____ PAGE _____
		DRAWN BY _____ DATE _____	SCALE: 1" = 100'