


RICH COUNTY, UTAH

PH = 41-08-060-Lot 1
 T = 41-08-050-Lot 1

PH 49	BANGERTER	PH 71	CASTANEDA	PH 93	HAWKINS
PH 50	SPURLIN	PH 72	RUELAN	PH 94	EASTMAN, TR
PH 51	BUCHANAN	PH 73	DURAN & QUEVEDO	PH 95	
PH 52	RUELAN	PH 74	WIDDISON & WEDGSON	PH 96	CRAIGUN
PH 53		PH 75	STRINGHAM	PH 97	CRAIGUN
PH 54	THOMPSON 19.1892	PH 76	BLAUER	PH 98	
PH 55	THOMPSON 19.021	PH 77	CLEVELAND	PH 99	
PH 56	LAND PATRIST, LLC 3	PH 78	CLEVELAND	PH 100	SCVHOA
PH 57	MORROW	PH 79	LINTON	PH 101	DATWYLER
PH 58	MURDOCK	PH 80	W. R. Buckwell et al	PH 102	DATWYLER
PH 59	MALHEIRO, TR	PH 91	CALL		
PH 60	MALHEIRO, TR	PH 92	HOLLIDAY, JT.		

MATCH TO SHEET 6 OF 14

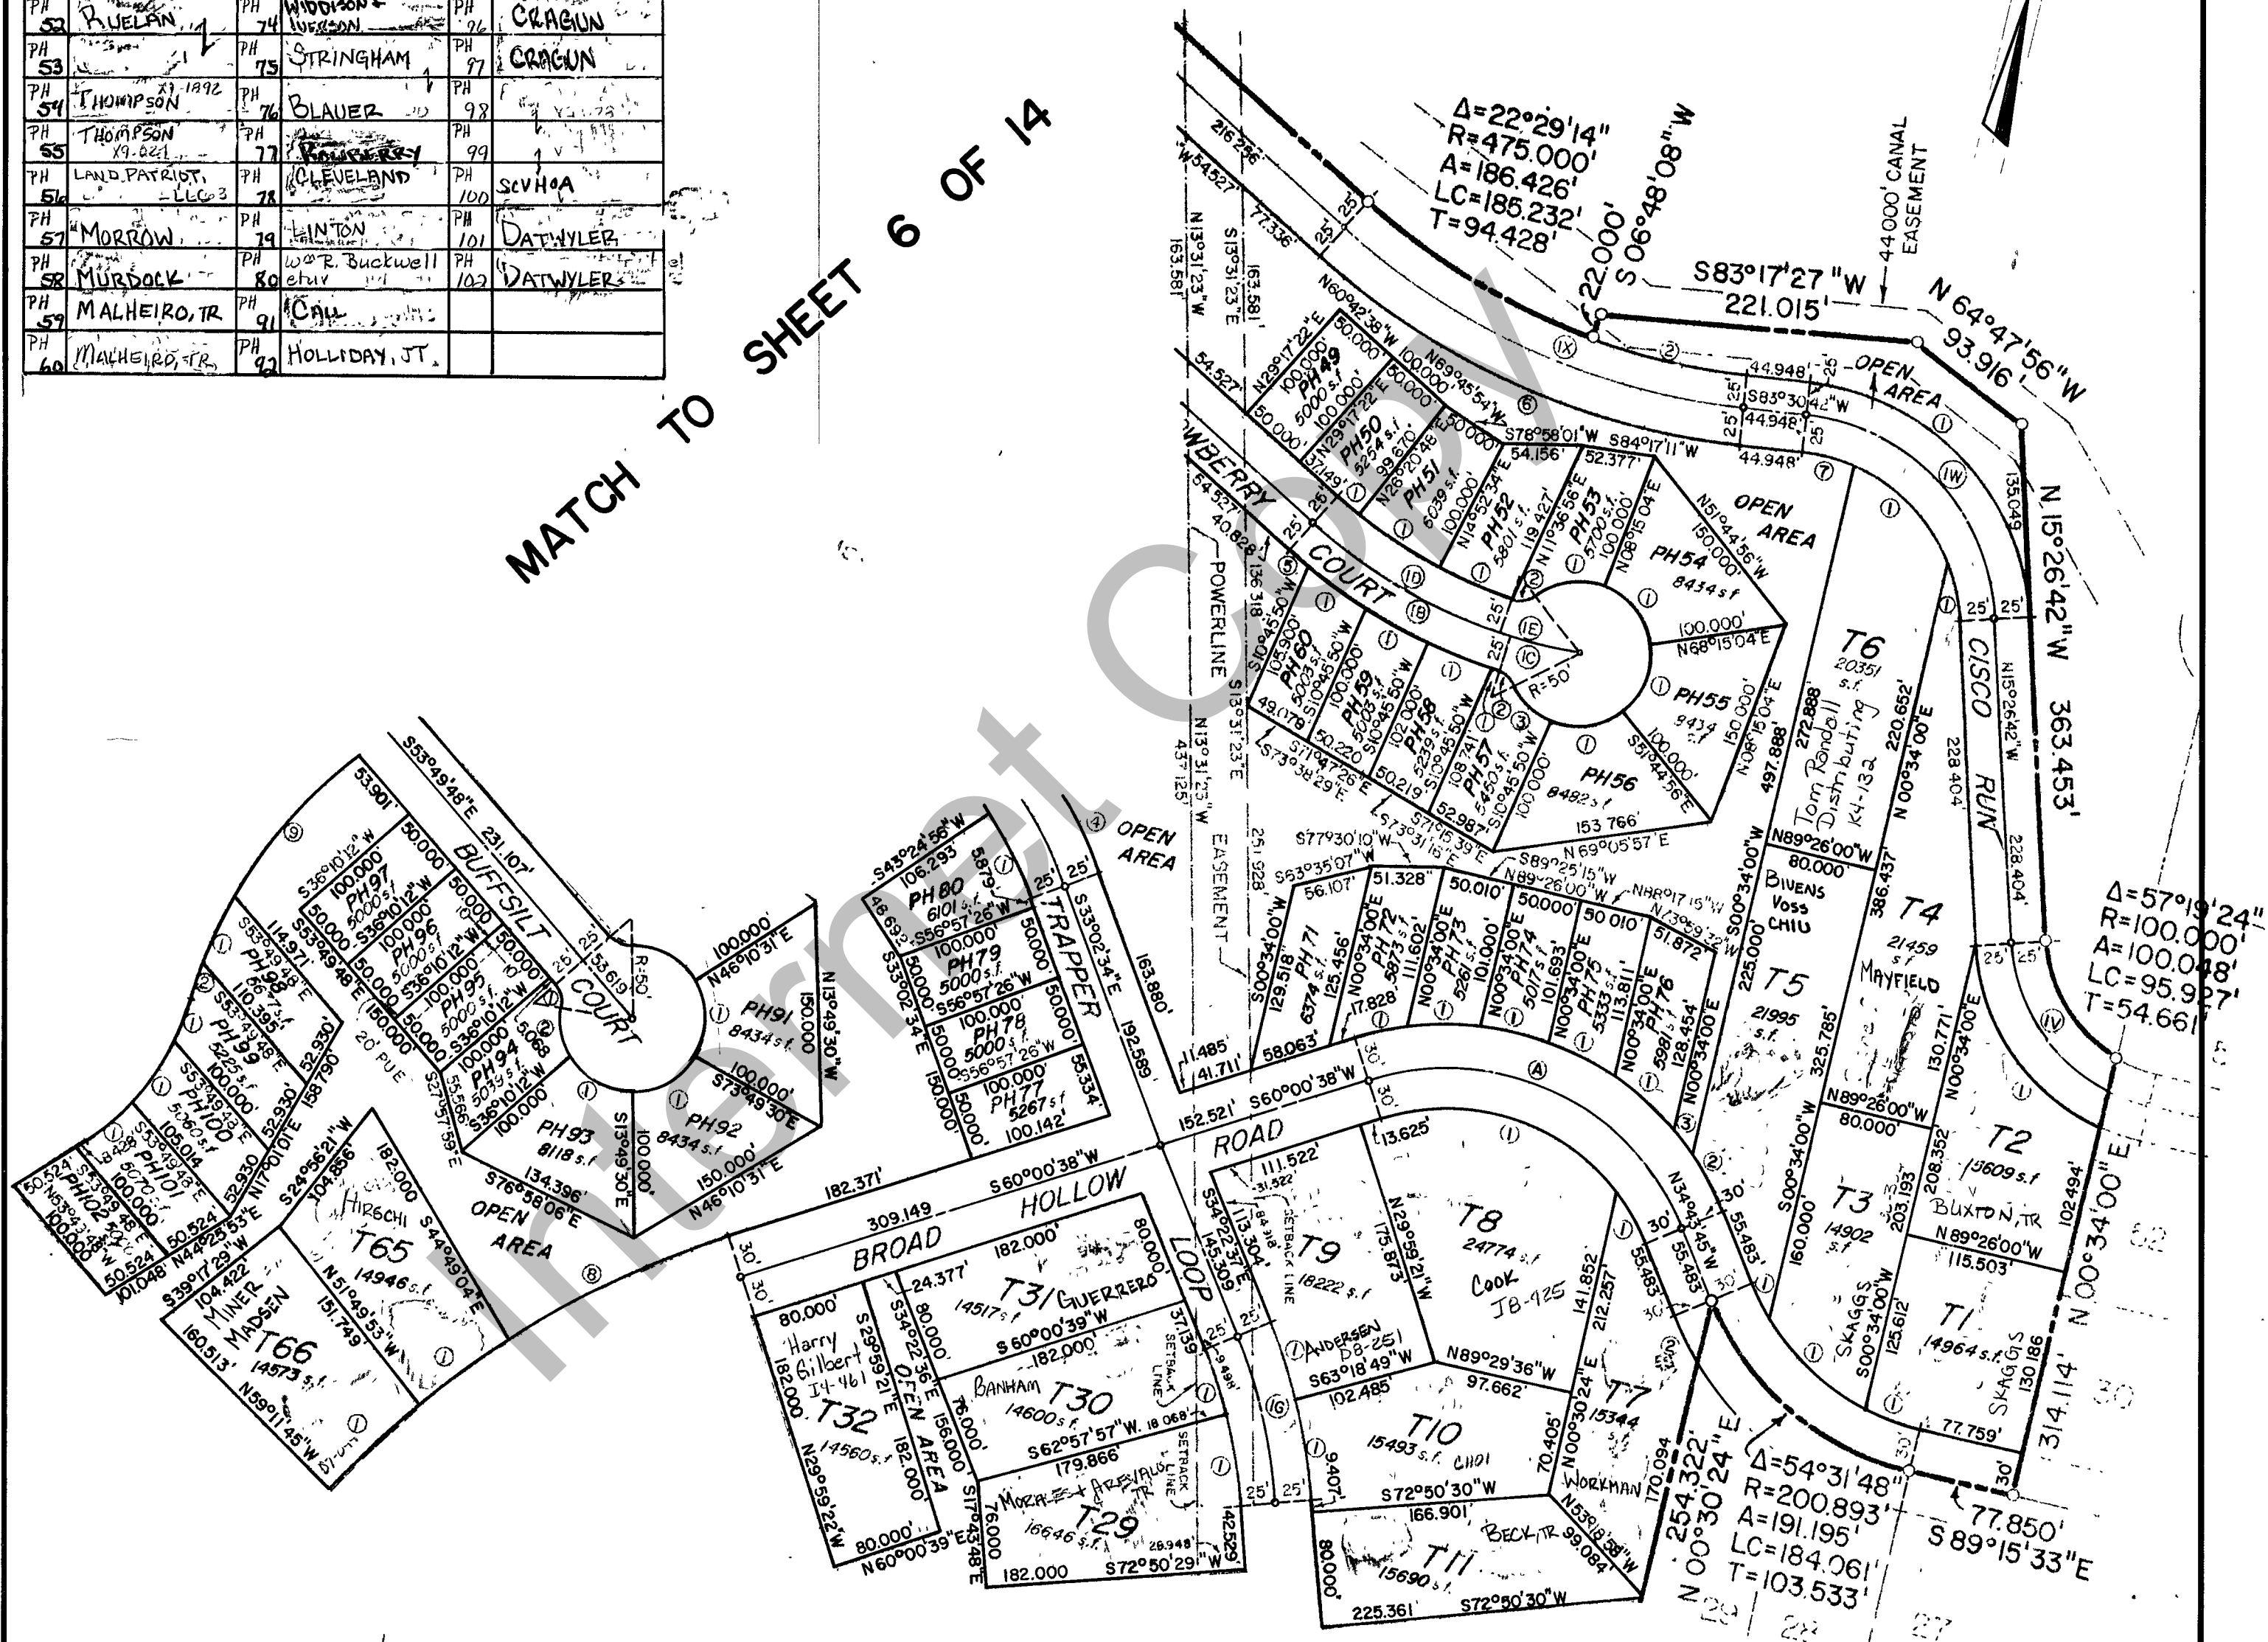

MATCH TO SHEET 8 OF 14

SHEET 7 OF 14

REVISIONS	SWAN CREEK VILLAGE PHASE 2	SECTION 5, 6, 7, 8 T. 14 N., R. 5 E., S.L.B. & M.	BOOK _____
			PAGE _____
	DRAWN BY _____	DATE _____	SCALE : 1" = 100'