

0 25 50 100  
SCALE: 1"=50'

**LEGEND**

- SECTION CORNER BOUNDARY LINE
- QUARTER SECTION CORNER EASEMENT AS NOTED
- FOUND REBAR (AS NOTED) STREET CENTERLINE
- SET REBAR W/ PLASTIC CAP MARKED LS 275617 FIRE HYDRANT
- FLOOD AREA NO HABITABLE STRUCTURES ALLOWED
- NO BUILD ZONE


CURVE TABLE					
CURVE	LENGTH	RADIUS	DELTA ANGLE	CHORD BEARING	CHORD LENGTH
C1	86.39	229.18	21°35'53"	S79°08'14"W	85.88

LINE TABLE		
LINE	LENGTH	BEARING
L60	138.07	S17°06'35"E
L61	62.10	N62°37'10"E
L62	67.47	N79°01'06"E
L63	34.20	S86°43'03"E
L64	18.75	S65°54'43"E
L65	49.47	S43°23'21"E
L66	103.99	S27°30'39"E
L67	118.48	S17°39'01"E
L68	27.65	S89°56'08"W
L69	106.98	N17°29'17"W
L70	40.87	N34°44'54"W
L71	26.73	N54°57'30"W
L72	21.40	N64°08'04"W
L73	25.06	N74°36'07"W
L74	30.64	S83°46'53"W
L75	47.92	N17°06'51"W
L76	542.87	N67°32'17"E
L77	123.84	N82°54'16"E

E $\frac{1}{4}$  COR. SEC 20  
FND BRASS CAP

20 21

BASIS OF BEARING S00°51'42"W 2722.82'  
SE COR. TO E $\frac{1}{4}$  SECTION 20

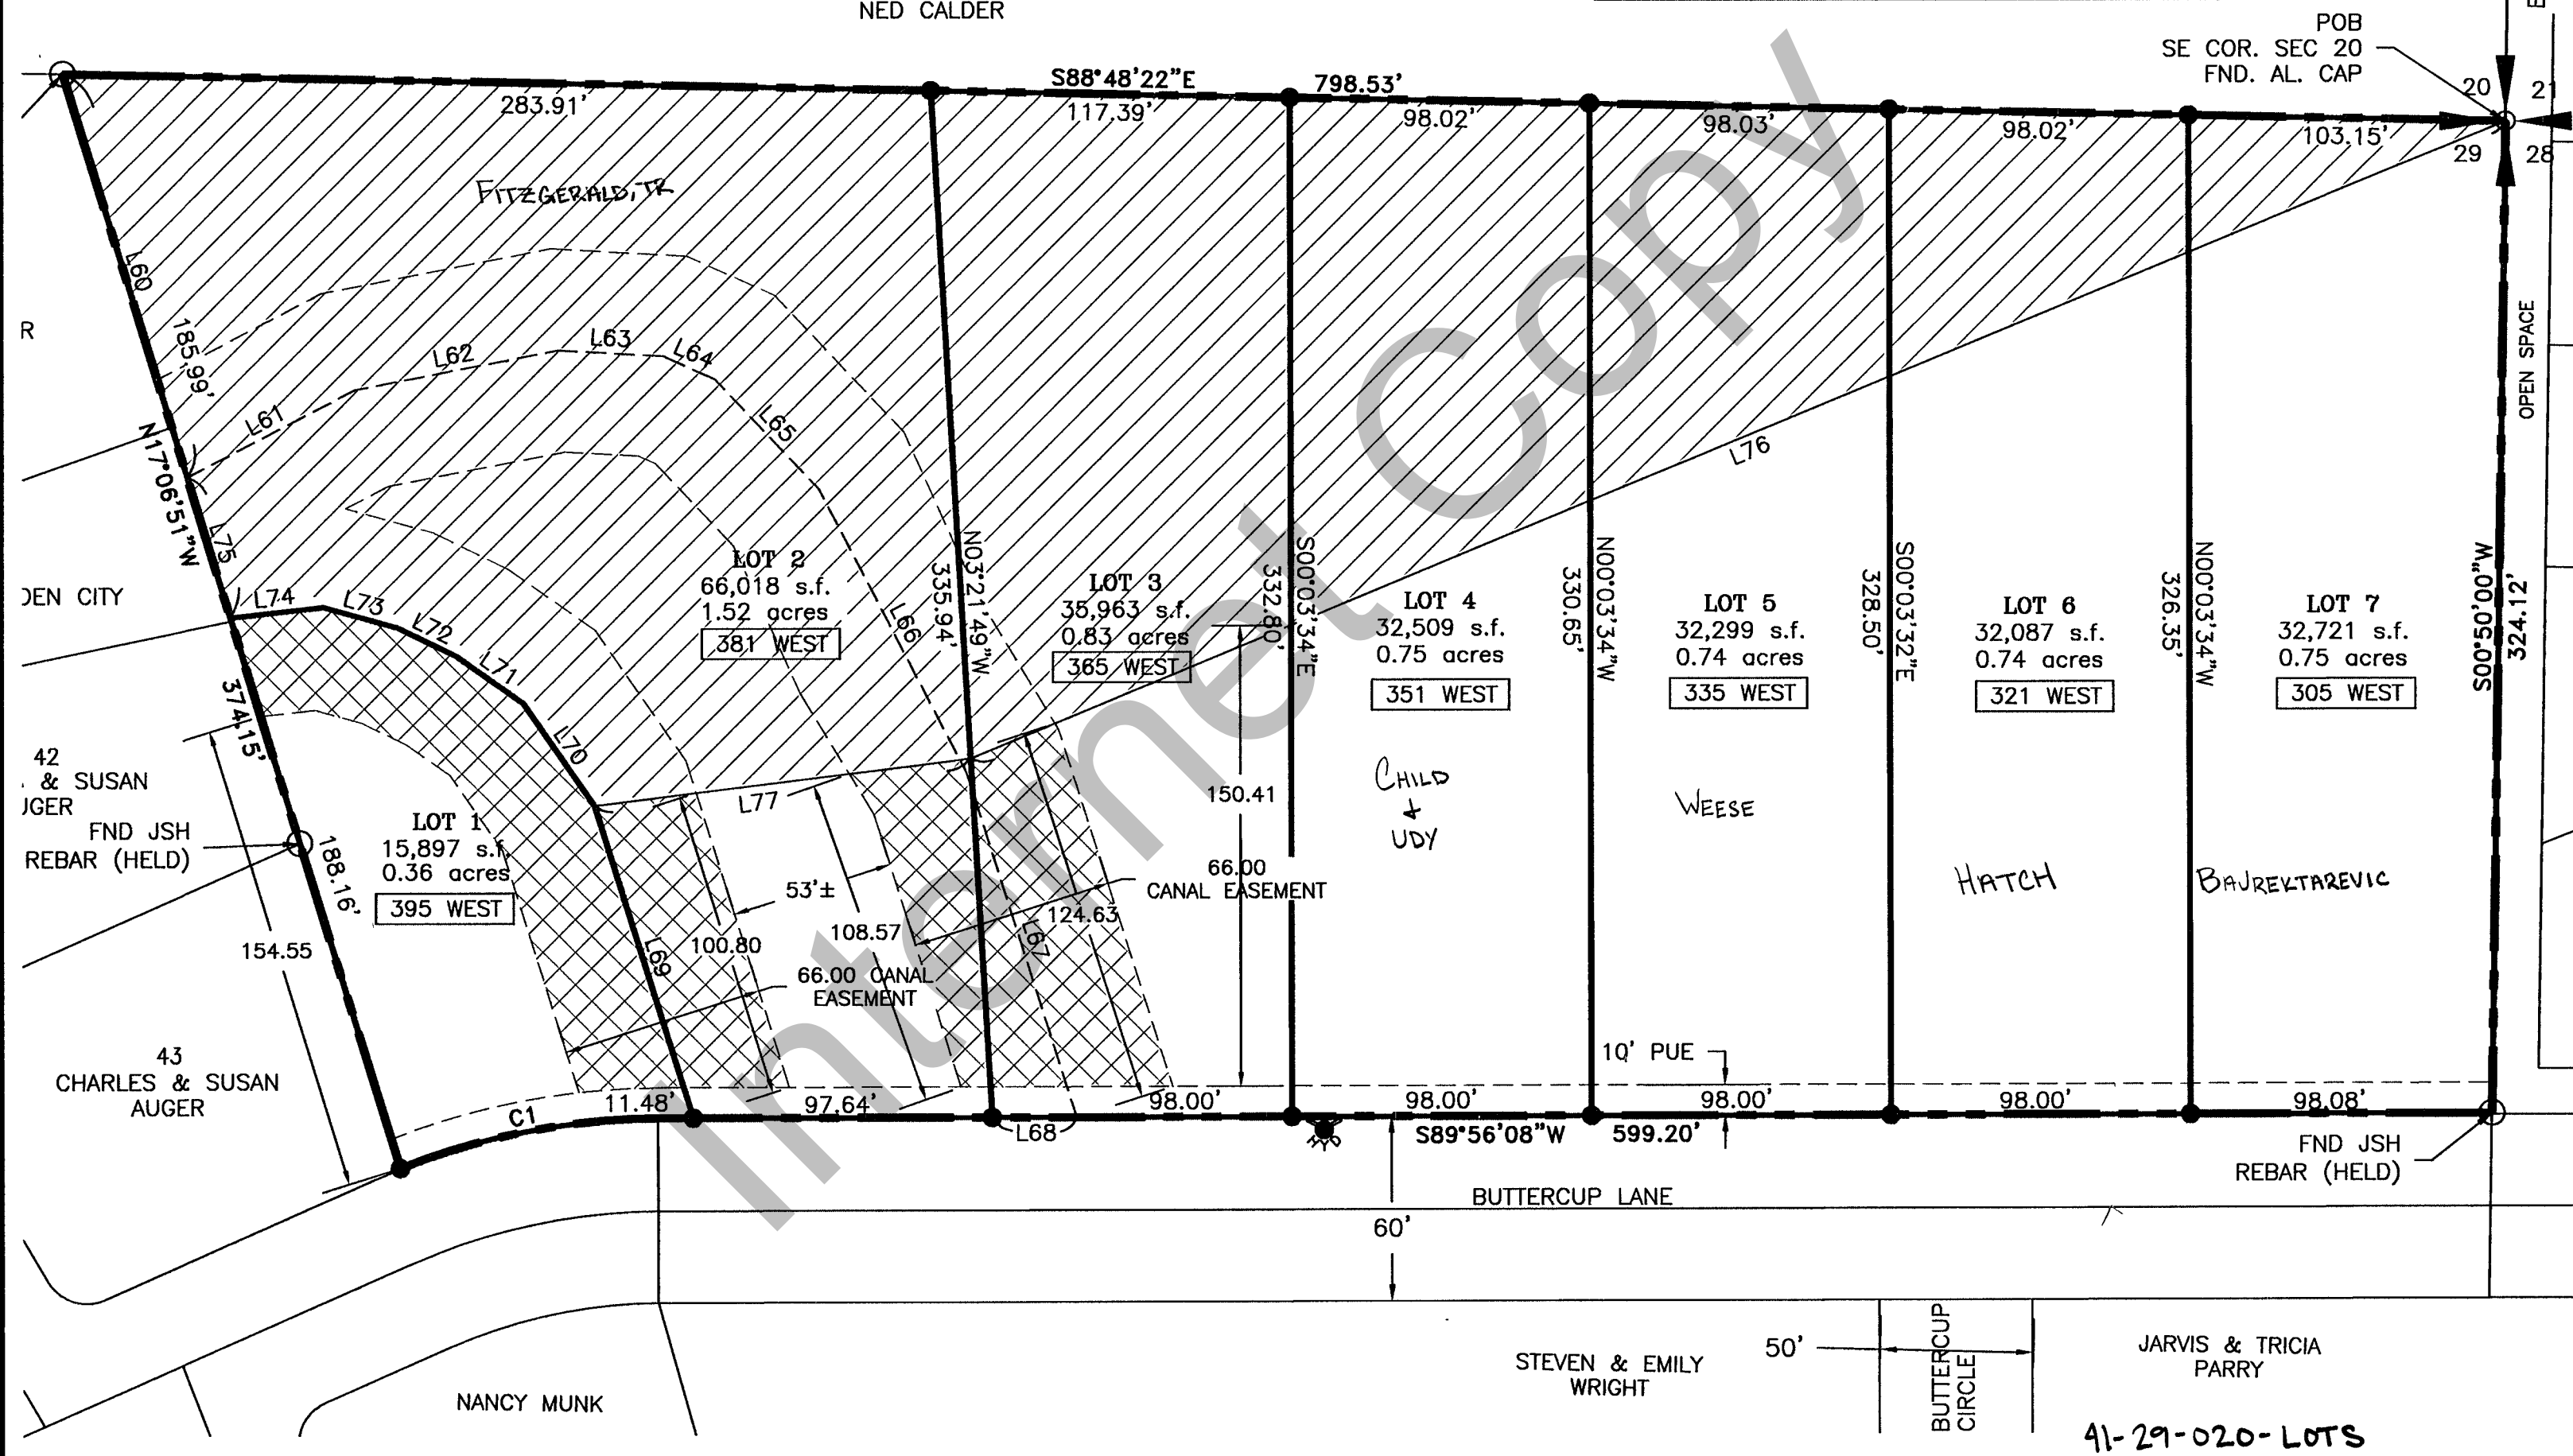

41-29-020- LOTS

SHEET <b>1</b>	<p><b>ALLIANCE CONSULTING ENGINEERS</b> 150 EAST 200 NORTH SUITE P LOGAN, UTAH 84321 (435) 755-5121</p>	<p>PROJECT</p> <p><b>BUTTERCUP ACRES SUBDIVISION</b></p> <p>PART OF THE SOUTHEAST QUARTER OF SECTION 20 AND THE NORTHEAST QUARTER OF SECTION 29, TOWNSHIP 14 NORTH, RANGE 5 EAST, SALT LAKE BASE AND MERIDIAN GARDEN CITY, UTAH</p>	<p>SCALE 1"=50'</p> <hr/> <p>DRAWN BY BGL</p>	<p>DATE 6-10-2022</p> <hr/> <p>DRAWING</p>
-------------------	---	---	-------------------------------------------------------	------------------------------------------------