


SCALE: 1 INCH = 100 FEET

RICH COUNTY

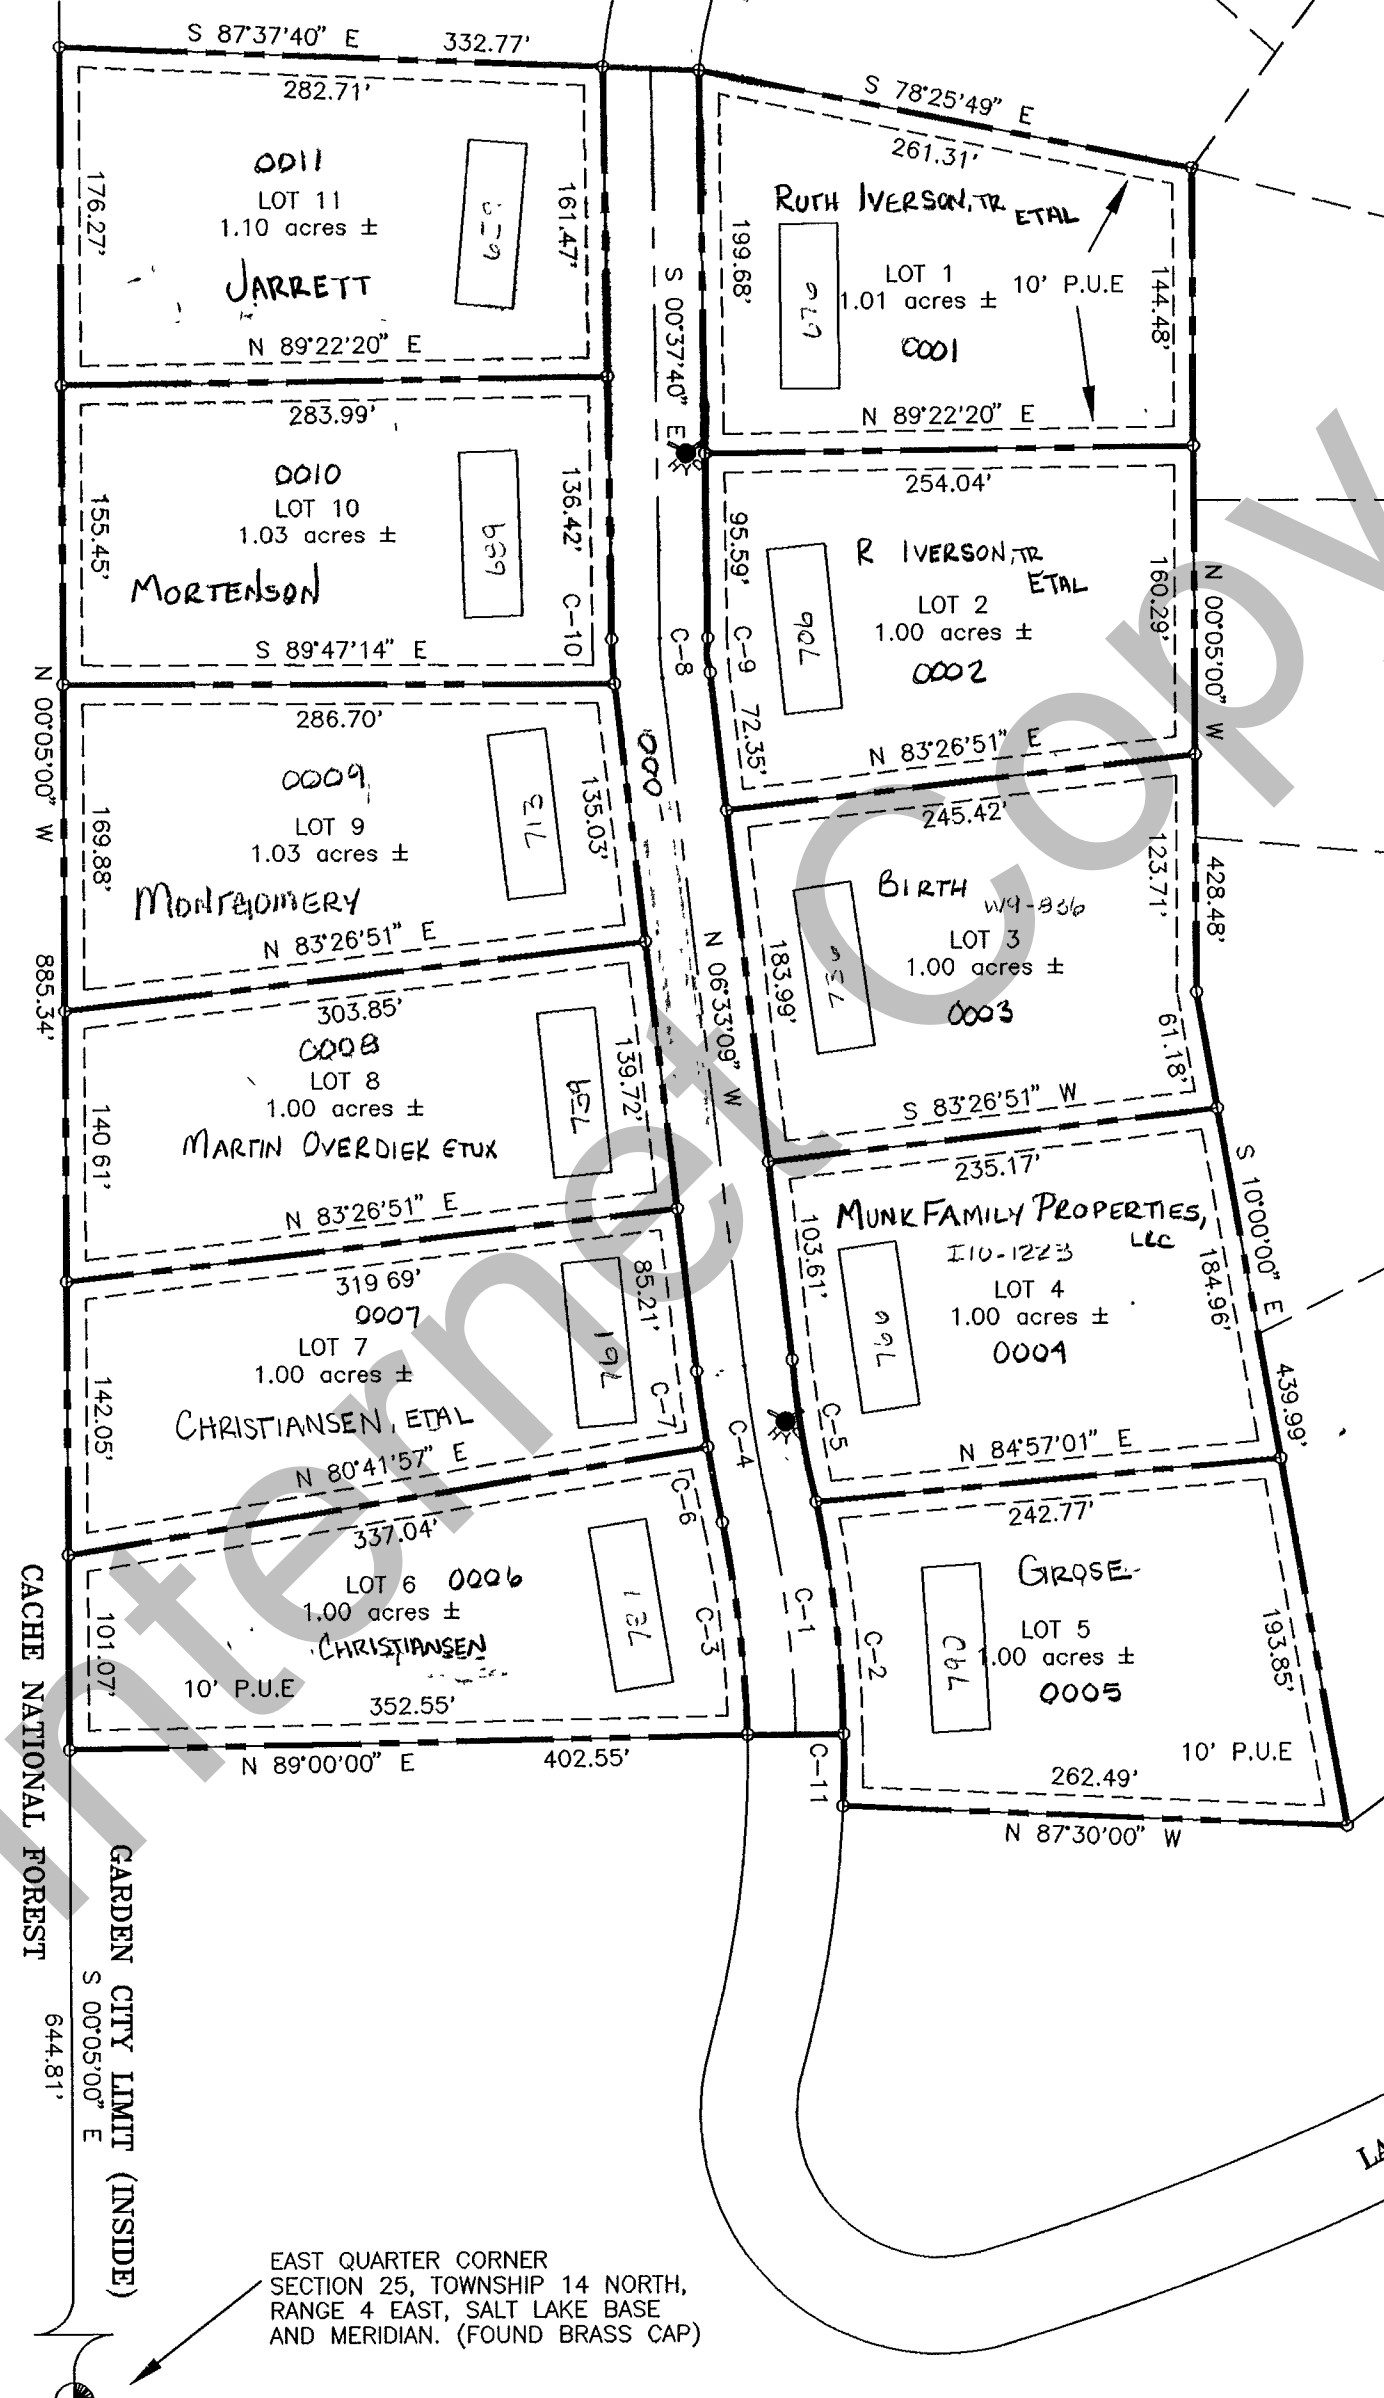

CACHE NATIONAL FOREST
 GARDEN CITY LIMIT (INSIDE)
 S 00°05'00" W 644.81'

EAST QUARTER CORNER
 SECTION 25, TOWNSHIP 14 NORTH,
 RANGE 4 EAST, SALT LAKE BASE
 AND MERIDIAN. (FOUND BRASS CAP)

CURVE	RADIUS	LENGTH	TANGENT	CHORD	BEARING	DELTA
C-1	600.00'	116.04'	58.20'	115.86'	S 06°32'22" E	11°04'51"
C-2	625.00'	159.07'	79.97'	158.64'	S 04°47'19" E	14°34'56"
C-3	575.00'	111.19'	55.77'	111.02'	S 06°32'24" E	11°04'47"
C-4	800.00'	77.18'	38.62'	77.15'	N 09°18'58" W	05°31'38"
C-5	775.00'	74.76'	37.41'	74.73'	N 09°18'58" W	05°31'38"
C-6	825.00'	39.79'	19.90'	39.79'	S 10°41'53" E	02°45'49"
C-7	825.00'	39.79'	19.90'	39.79'	N 07°56'04" W	02°45'49"
C-8	200.00'	20.68'	10.35'	20.67'	N 03°35'24" W	05°55'29"
C-9	175.00'	18.10'	9.06'	18.09'	S 03°35'24" E	05°55'29"
C-10	225.00'	23.27'	11.64'	23.26'	S 03°35'24" E	05°55'29"
C-11	625.00'	38.21'	19.11'	38.20'	S 00°45'04" W	03°30'09"

REVISIONS	BRIDGERLAND VILLAGE PLAT "E", PHASE 1	SECTION 30 T. 14 N., R. E. S.L.B. & M.	41-30-060-LOTS
			SCALE 1"=100'