
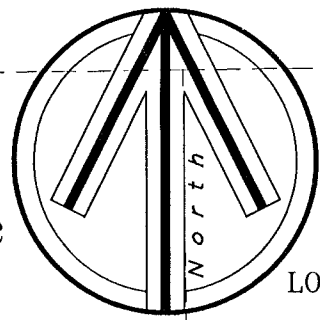


RICH COUNTY

PLAT NO. _____
BOOK _____ PAGE _____

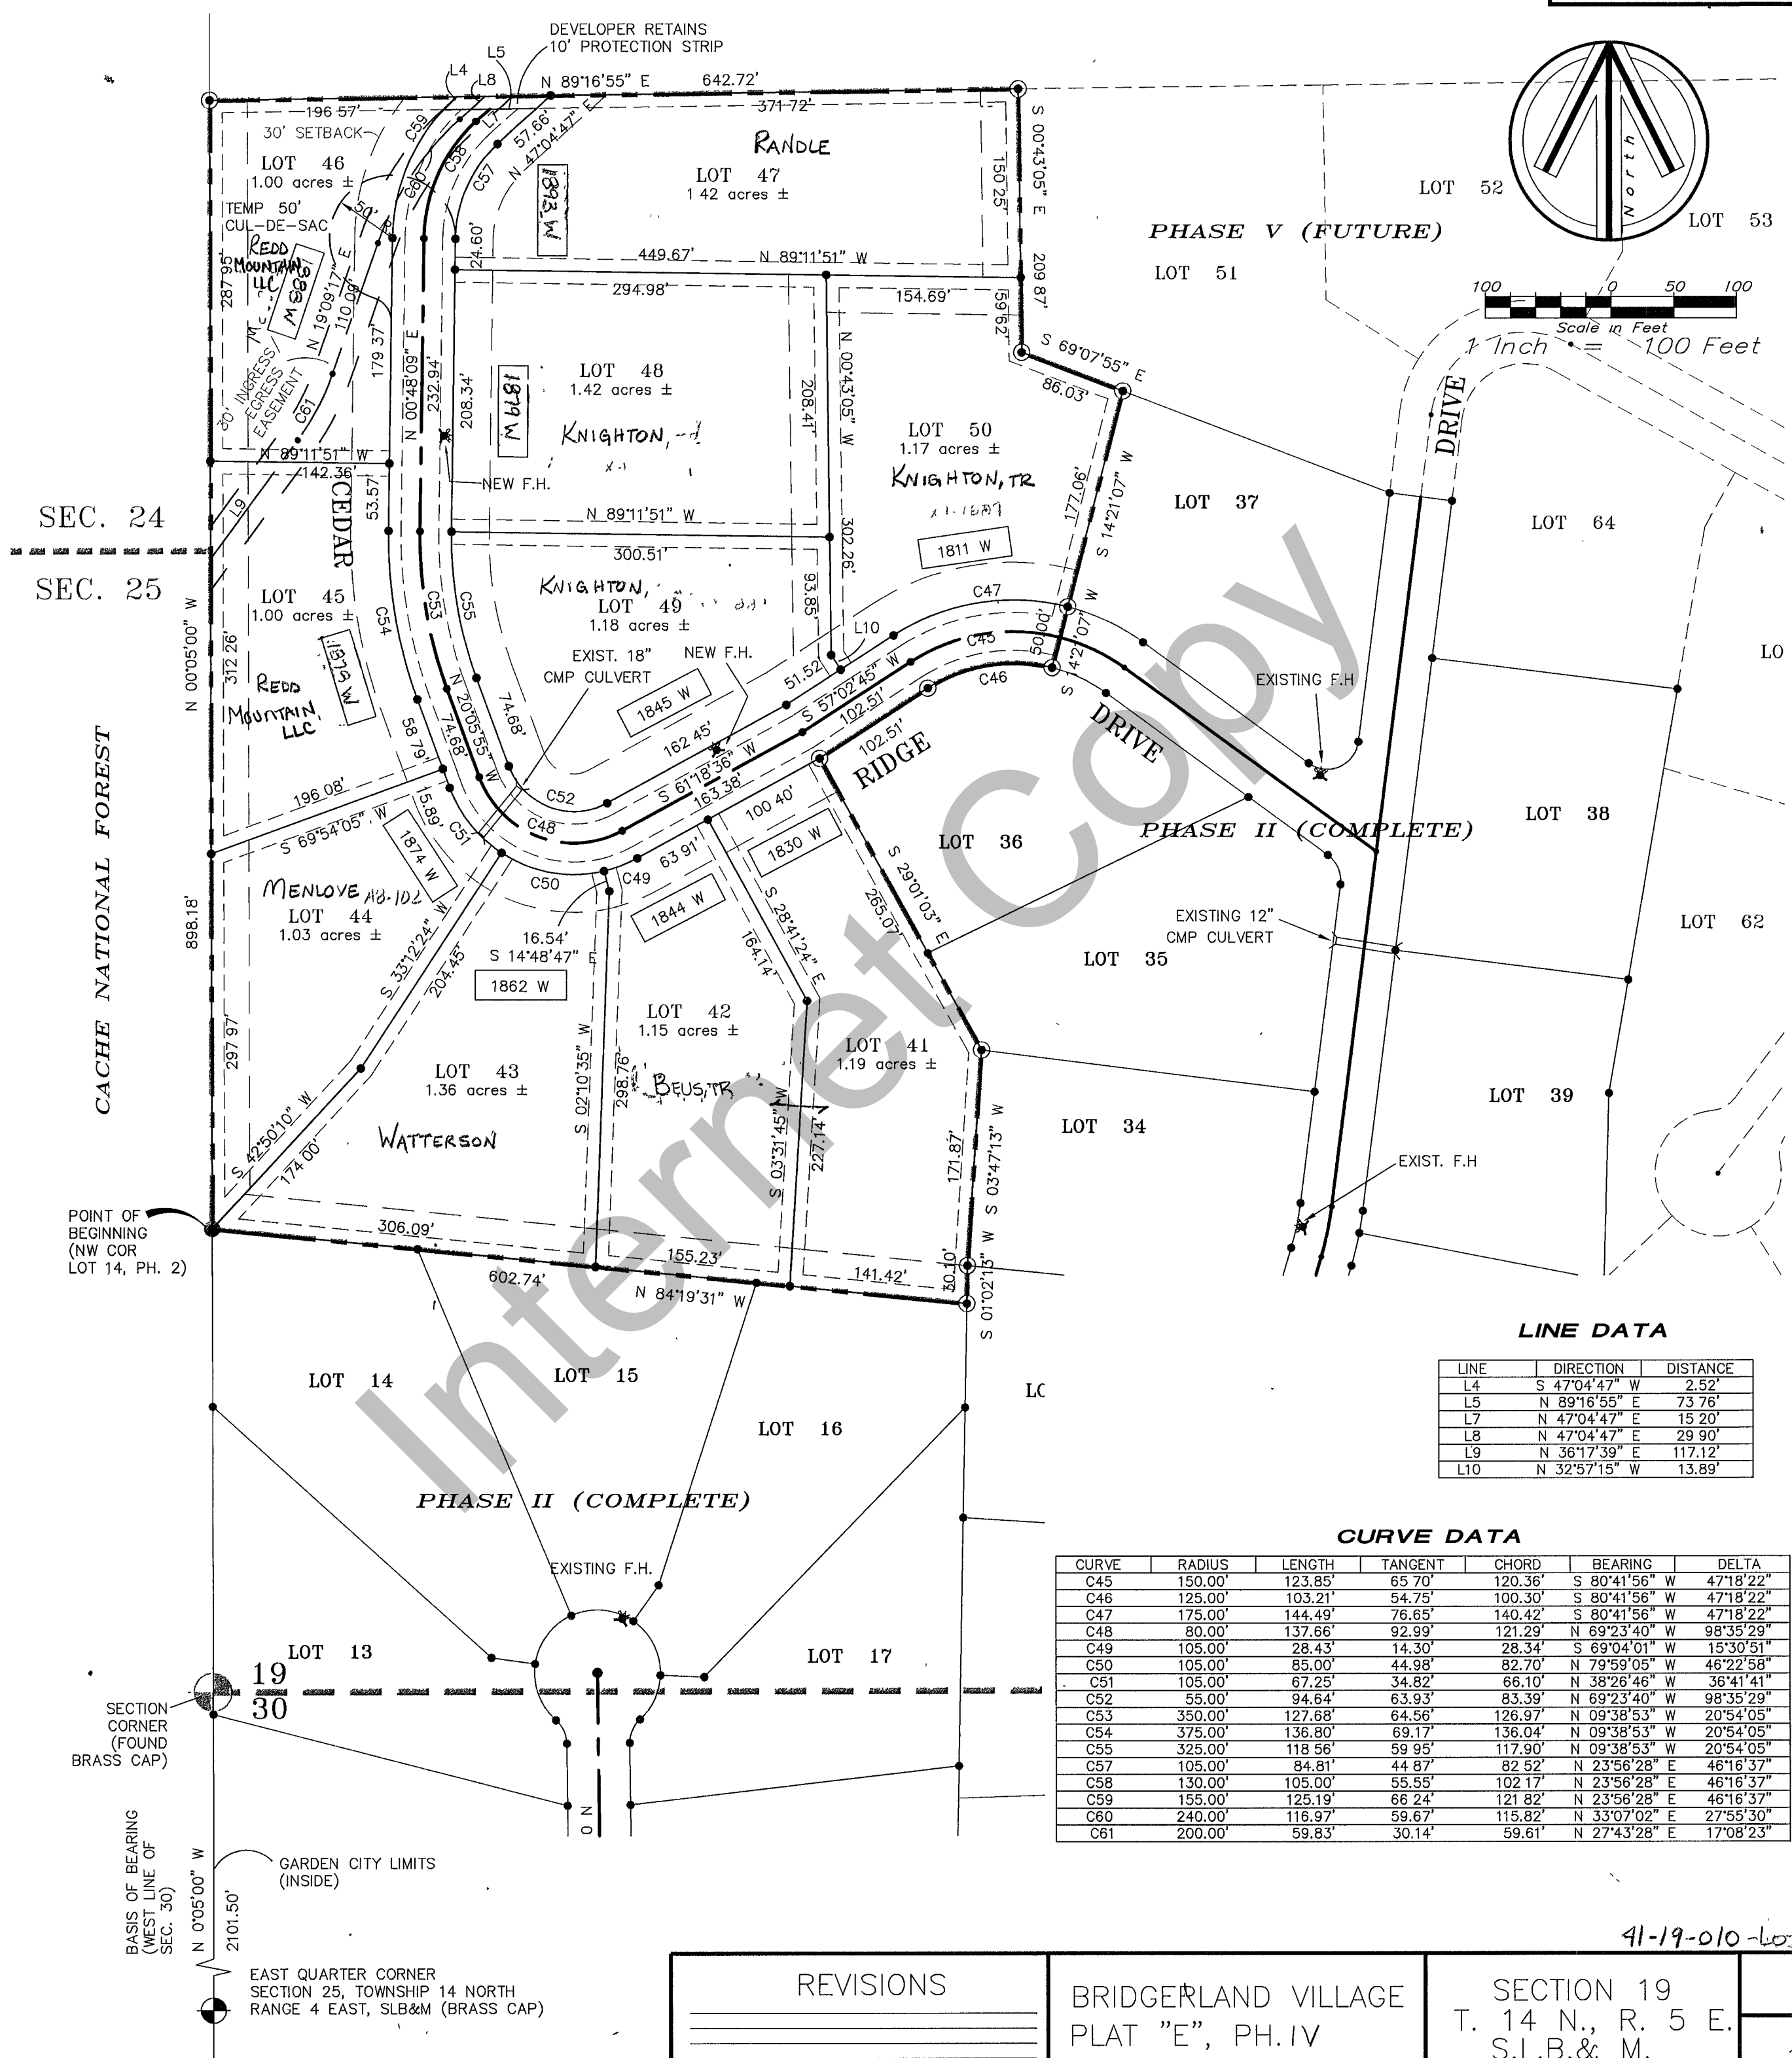

100 0 50 100
Scale in Feet
1 Inch = 100 Feet

LINE DATA

LINE	DIRECTION	DISTANCE
L4	S 47°04'47" W	2.52'
L5	N 89°16'55" E	73.76'
L7	N 47°04'47" E	15.20'
L8	N 47°04'47" E	29.90'
L9	N 36°17'39" E	117.12'
L10	N 32°57'15" W	13.89'

CURVE DATA

CURVE	RADIUS	LENGTH	TANGENT	CHORD	BEARING	DELTA
C45	150.00'	123.85'	65.70'	120.36'	S 80°41'56" W	47°18'22"
C46	125.00'	103.21'	54.75'	100.30'	S 80°41'56" W	47°18'22"
C47	175.00'	144.49'	76.65'	140.42'	S 80°41'56" W	47°18'22"
C48	80.00'	137.66'	92.99'	121.29'	N 69°23'40" W	98°35'29"
C49	105.00'	28.43'	14.30'	28.34'	S 69°04'01" W	15°30'51"
C50	105.00'	85.00'	44.98'	82.70'	N 79°59'05" W	46°22'58"
C51	105.00'	67.25'	34.82'	66.10'	N 38°26'46" W	36°41'41"
C52	55.00'	94.64'	63.93'	83.39'	N 69°23'40" W	98°35'29"
C53	350.00'	127.68'	64.56'	126.97'	N 09°38'53" W	20°54'05"
C54	375.00'	136.80'	69.17'	136.04'	N 09°38'53" W	20°54'05"
C55	325.00'	118.56'	59.95'	117.90'	N 09°38'53" W	20°54'05"
C57	105.00'	84.81'	44.87'	82.52'	N 23°56'28" E	46°16'37"
C58	130.00'	105.00'	55.55'	102.17'	N 23°56'28" E	46°16'37"
C59	155.00'	125.19'	66.24'	121.82'	N 23°56'28" E	46°16'37"
C60	240.00'	116.97'	59.67'	115.82'	N 33°07'02" E	27°55'30"
C61	200.00'	59.83'	30.14'	59.61'	N 27°43'28" E	17°08'23"

REVISIONS _____ _____ _____	BRIDGERLAND VILLAGE PLAT "E", PH. IV	SECTION 19 T. 14 N., R. 5 E. S.L.B. & M.	41-19-010-LOTS SCALE 1"=100'
--------------------------------------	---	--	------------------------------------