



WEST QUARTER CORNER OF SECTION 19 TOWNSHIP 14 NORTH RANGE 5 EAST OF THE SALT LAKE BASE AND MERIDIAN (PROPORTION) SET 1/2 ALUMINUM CAP

N89°24'57" W 2679.12
N89°24'57" W 2704.75

CENTER QUARTER CORNER OF SECTION 19 TOWNSHIP 14 NORTH RANGE 5 EAST OF THE SALT LAKE BASE AND MERIDIAN (INTERSECTION) SET 1/2 ALUMINUM CAP

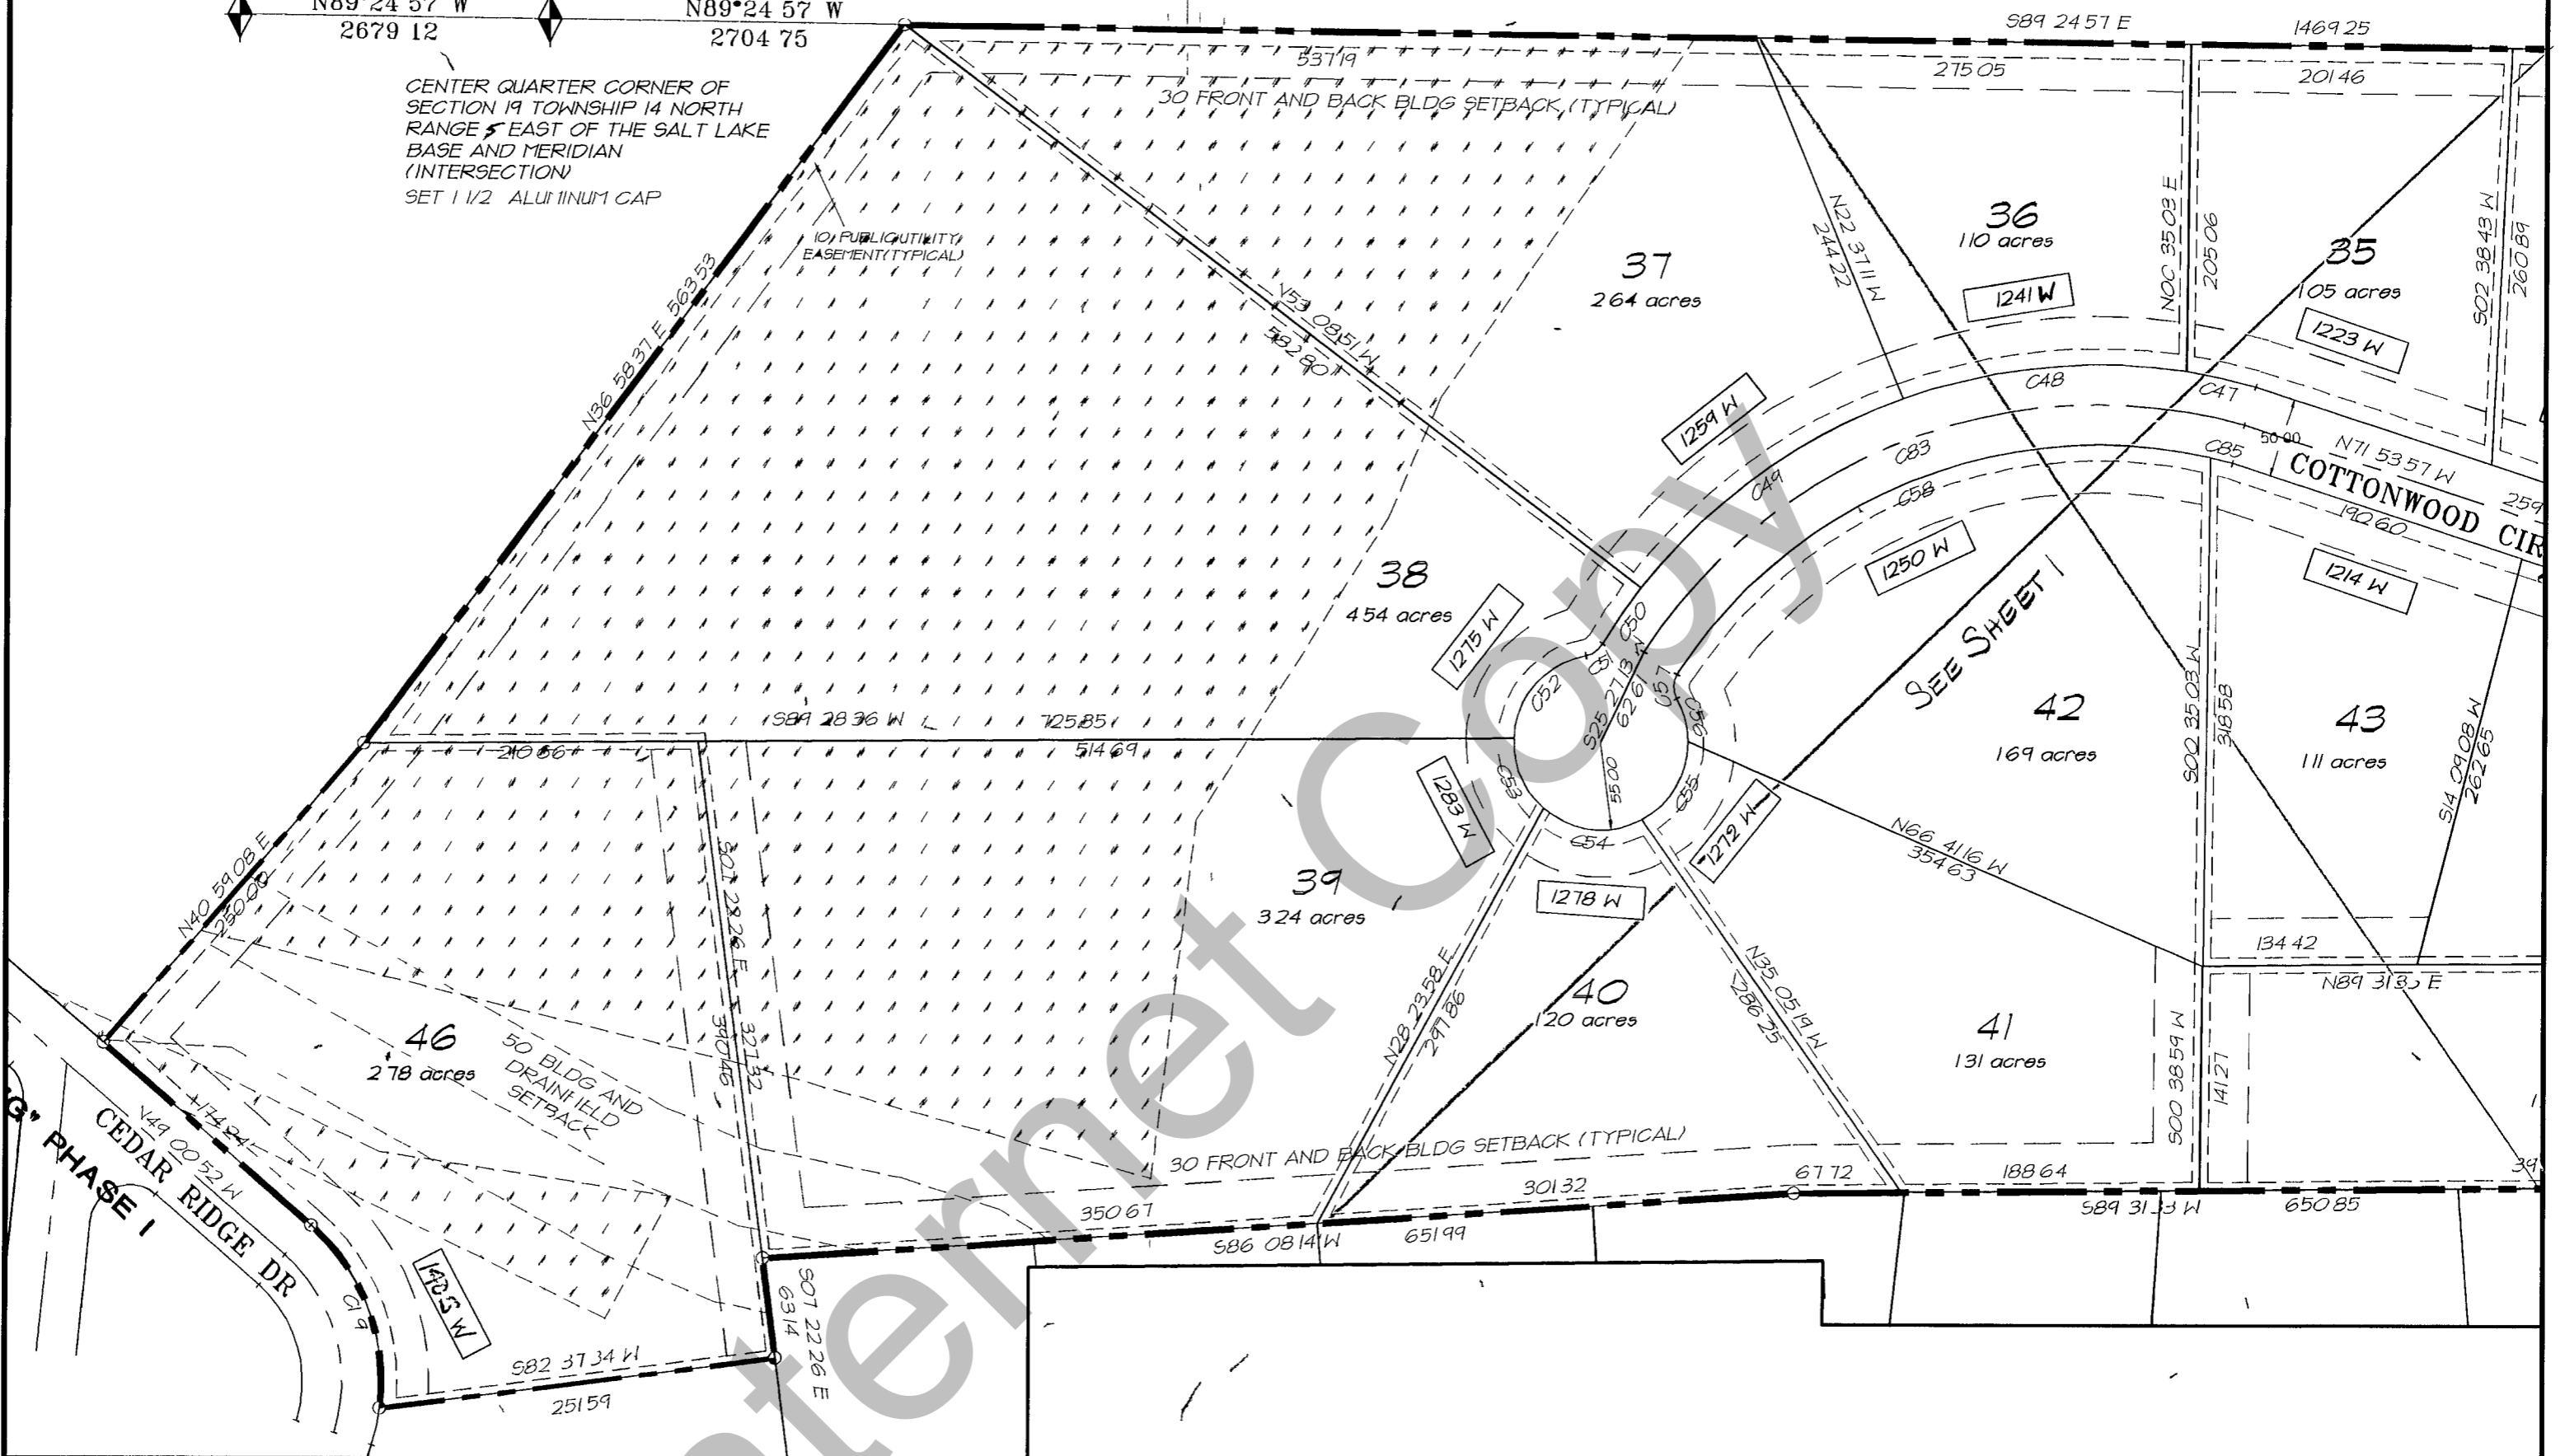

CURVE TABLE PHASE 3						
CURVE	LENGTH	RADIUS	TANGENT	CHORD	DELTA	BEARING
C19	127.72	130.00	69.55	122.65	56.17.29	N20.52.07 W
C42	278.91	275.00	152.78	267.11	58.06.38	N29.31.46 W
C43	47.90	325.00	23.99	47.86	8.26.41	N04.41.48 W
C44	127.04	325.00	64.34	126.23	22.23.47	N20.07.02 W
C45	144.48	325.00	73.46	143.30	25.28.17	N44.03.04 W
C46	16.27	325.00	8.14	16.27	2.52.07	N58.13.16 W
C47	44.79	368.12	22.42	44.76	6.58.15	N77.58.55 W
C48	181.72	368.12	92.75	179.88	28.17.01	S54.23.27 W
C49	205.67	368.12	105.60	203.01	32.00.42	S54.14.36 W
C50	42.38	368.12	21.21	42.35	6.35.44	S34.56.23 W
C51	13.13	15.00	7.02	12.71	50.09.06	N54.50.45 E
C52	74.55	55.00	44.27	68.97	77.39.50	S41.05.23 W
C53	49.21	55.00	28.39	47.59	51.16.01	S23.22.32 E
C54	66.49	55.00	37.99	62.52	69.16.04	S83.38.35 E
C55	59.75	55.00	33.21	56.85	62.14.34	N30.36.06 E
C56	28.31	55.00	14.47	28.00	29.29.18	N15.15.50 W
C57	16.04	15.00	8.88	15.29	61.15.52	S00.37.27 W
C58	385.65	318.88	220.37	362.58	69.17.38	S67.58.53 W
C82	307.30	300.00	168.66	294.04	58.41.27	N29.49.11 W
C83	432.33	343.88	249.99	404.41	72.01.59	S69.21.04 W
C85	14.66	318.88	7.33	14.66	2.38.0	N76.03.17 W

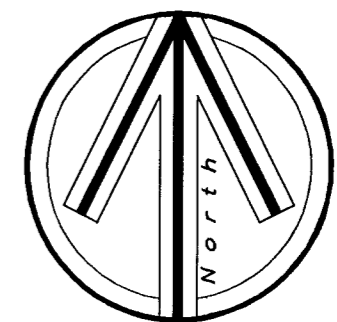

100 0 50 100
Scale in Feet
1 Inch = 100 Feet

REVISIONS	BRIDGERLAND VILLAGE PLAT "G", PH 3	SECTION 19 T 14 N, R 5 E SLB & M	2 of 2 SCALE 1"=100
-----------	---------------------------------------	--	---------------------------