


RICH COUNTY  
SECTION 3 T. 14 N. R. 6 E, S. L. B. & M.

42-03-000 PARCEL

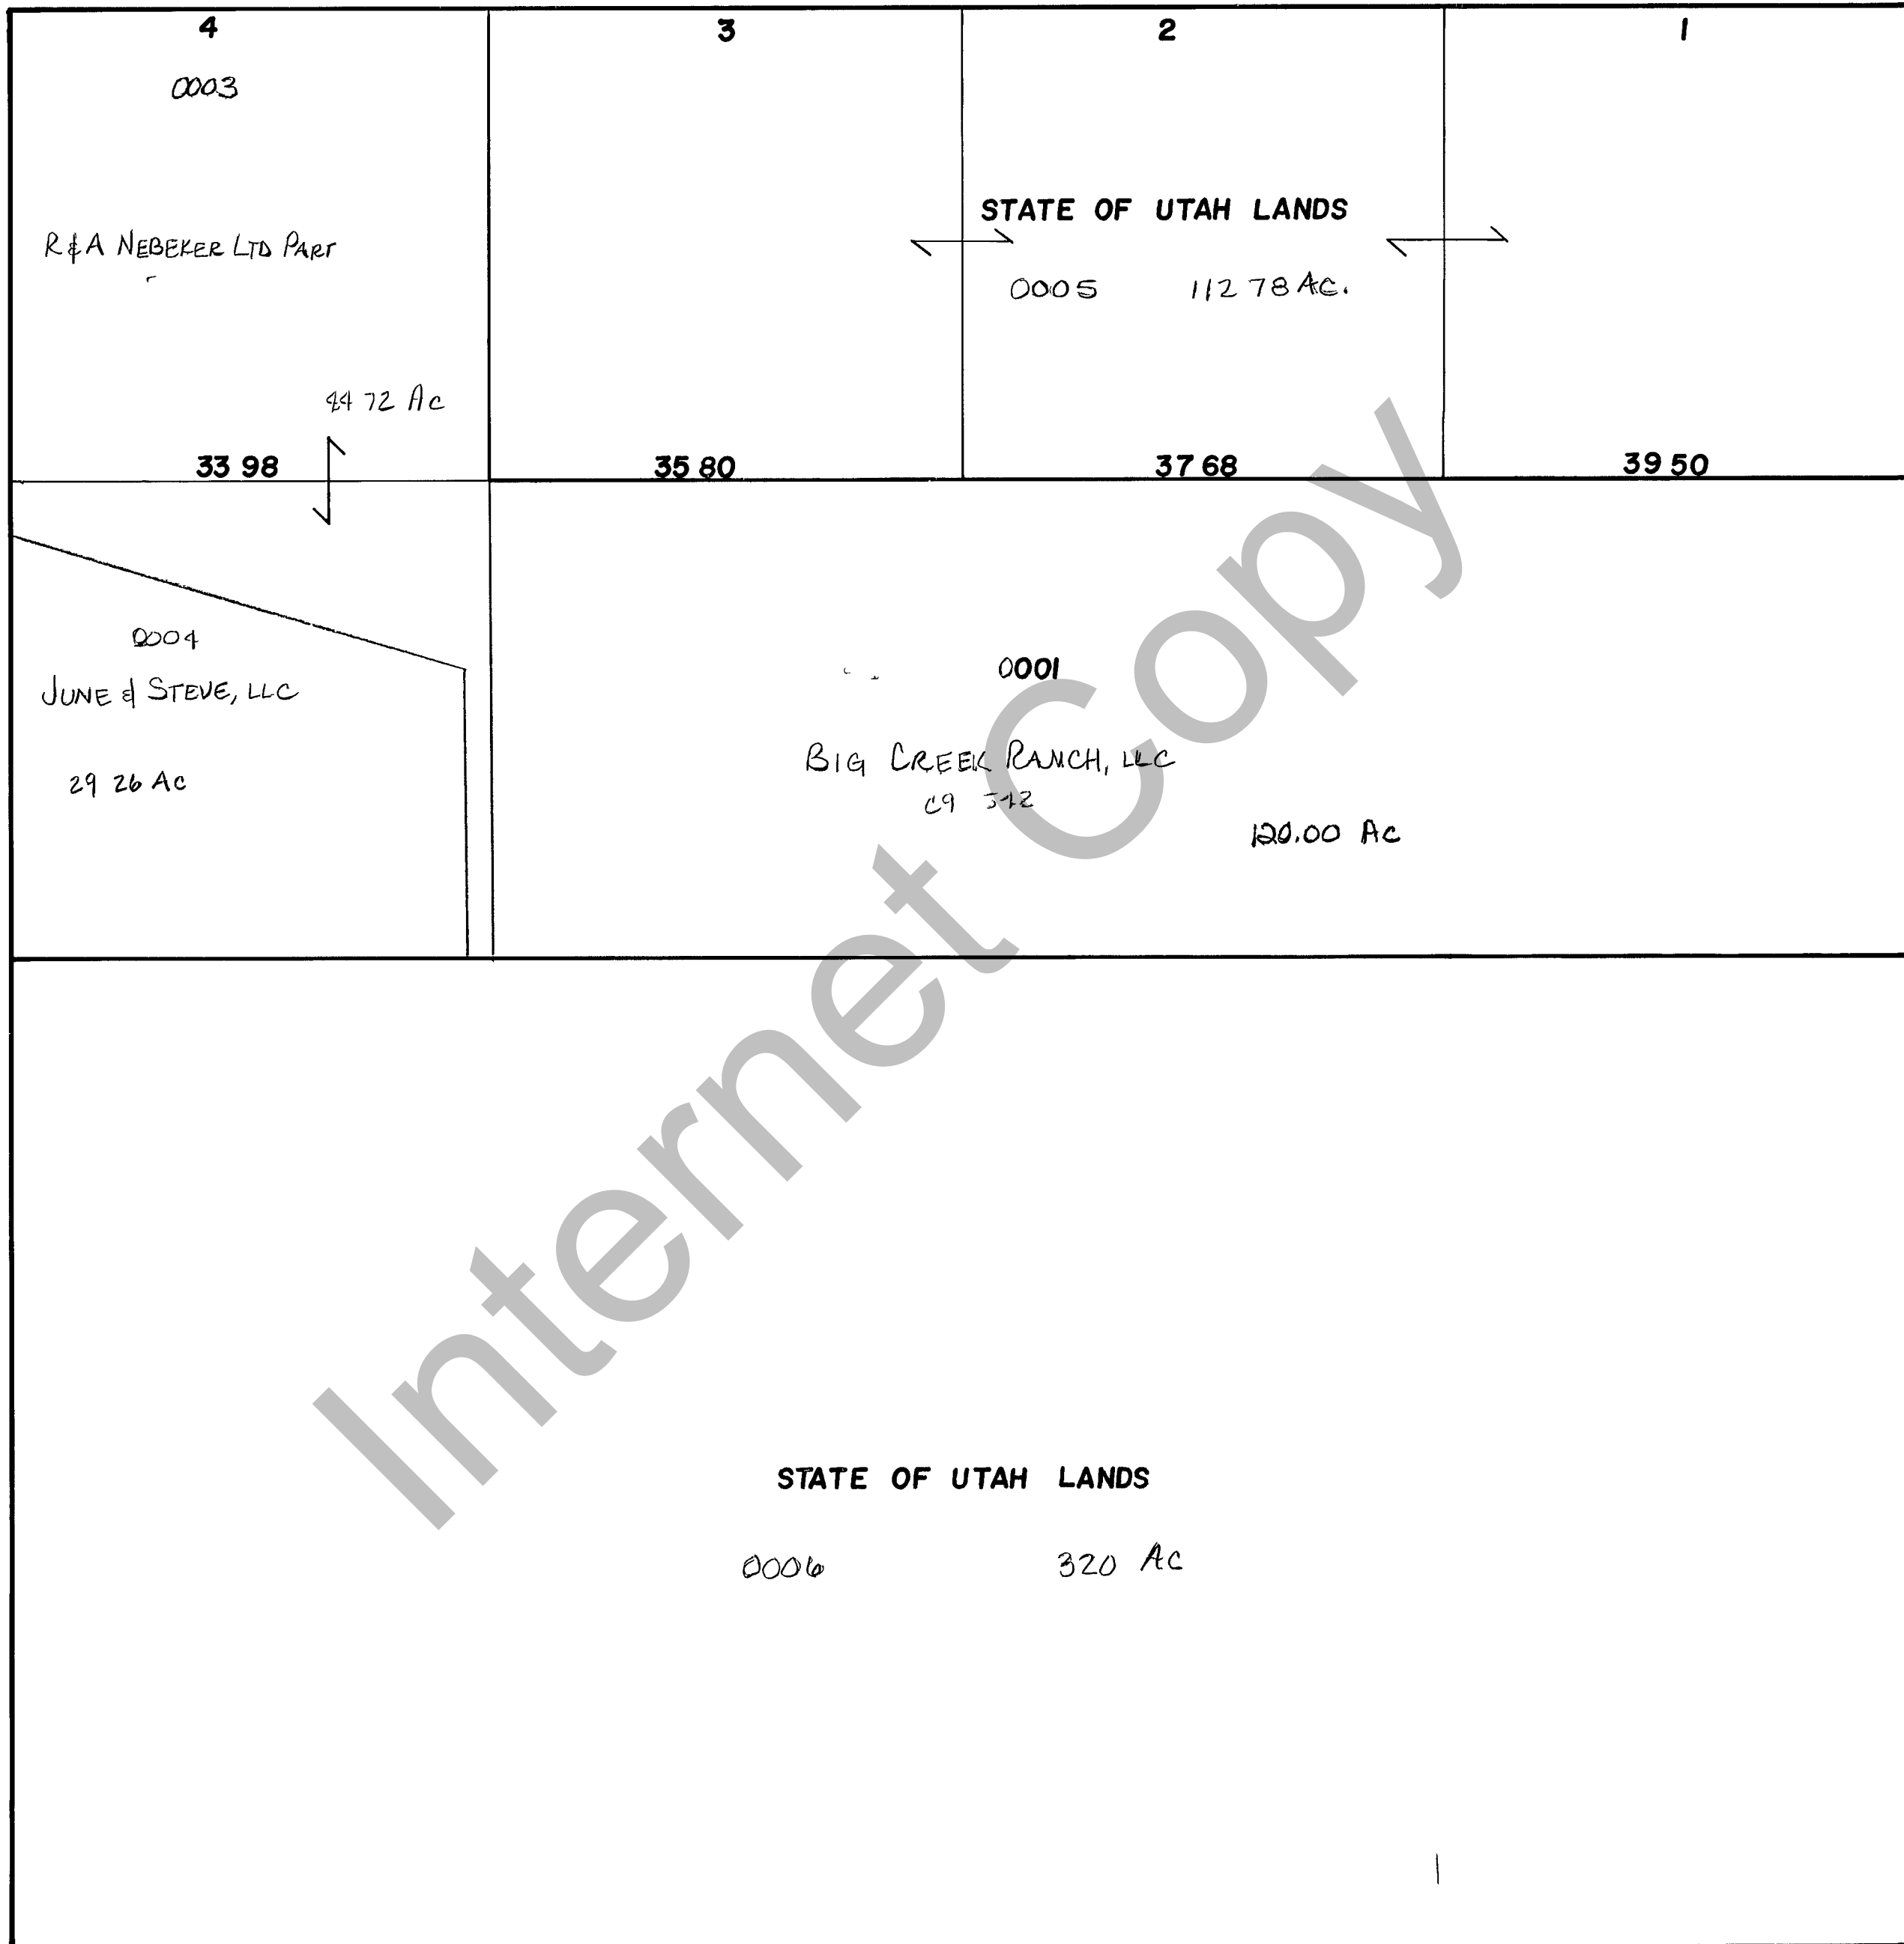

Internet Copy

| REVISIONS |  |  |
|-----------|--|--|
|           |  |  |
|           |  |  |
|           |  |  |
|           |  |  |

THIS PLAT IS MADE SOLELY FOR THE PURPOSE OF ASSISTING IN LOCATING THE LAND AND THE RECORDER AS SUMES NO LIABILITY FOR VARIATIONS, IF ANY WITH AN ACTUAL SURVEY

|  |                       |
|--|-----------------------|
| Section <u>3</u> T <u>14</u> N R <u>6E</u> | book _____ page _____ |
| drawn by <u>MVH</u> date <u>11-80</u>      | scale <u>1"=400'</u>  |