
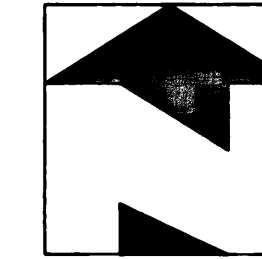



75 North Street

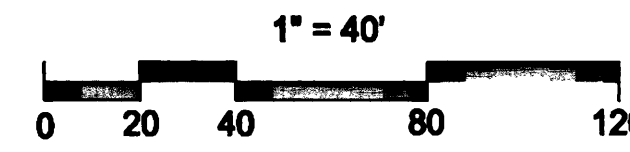

U.S. Highway 89

Utah Highway 30

Bear Lake

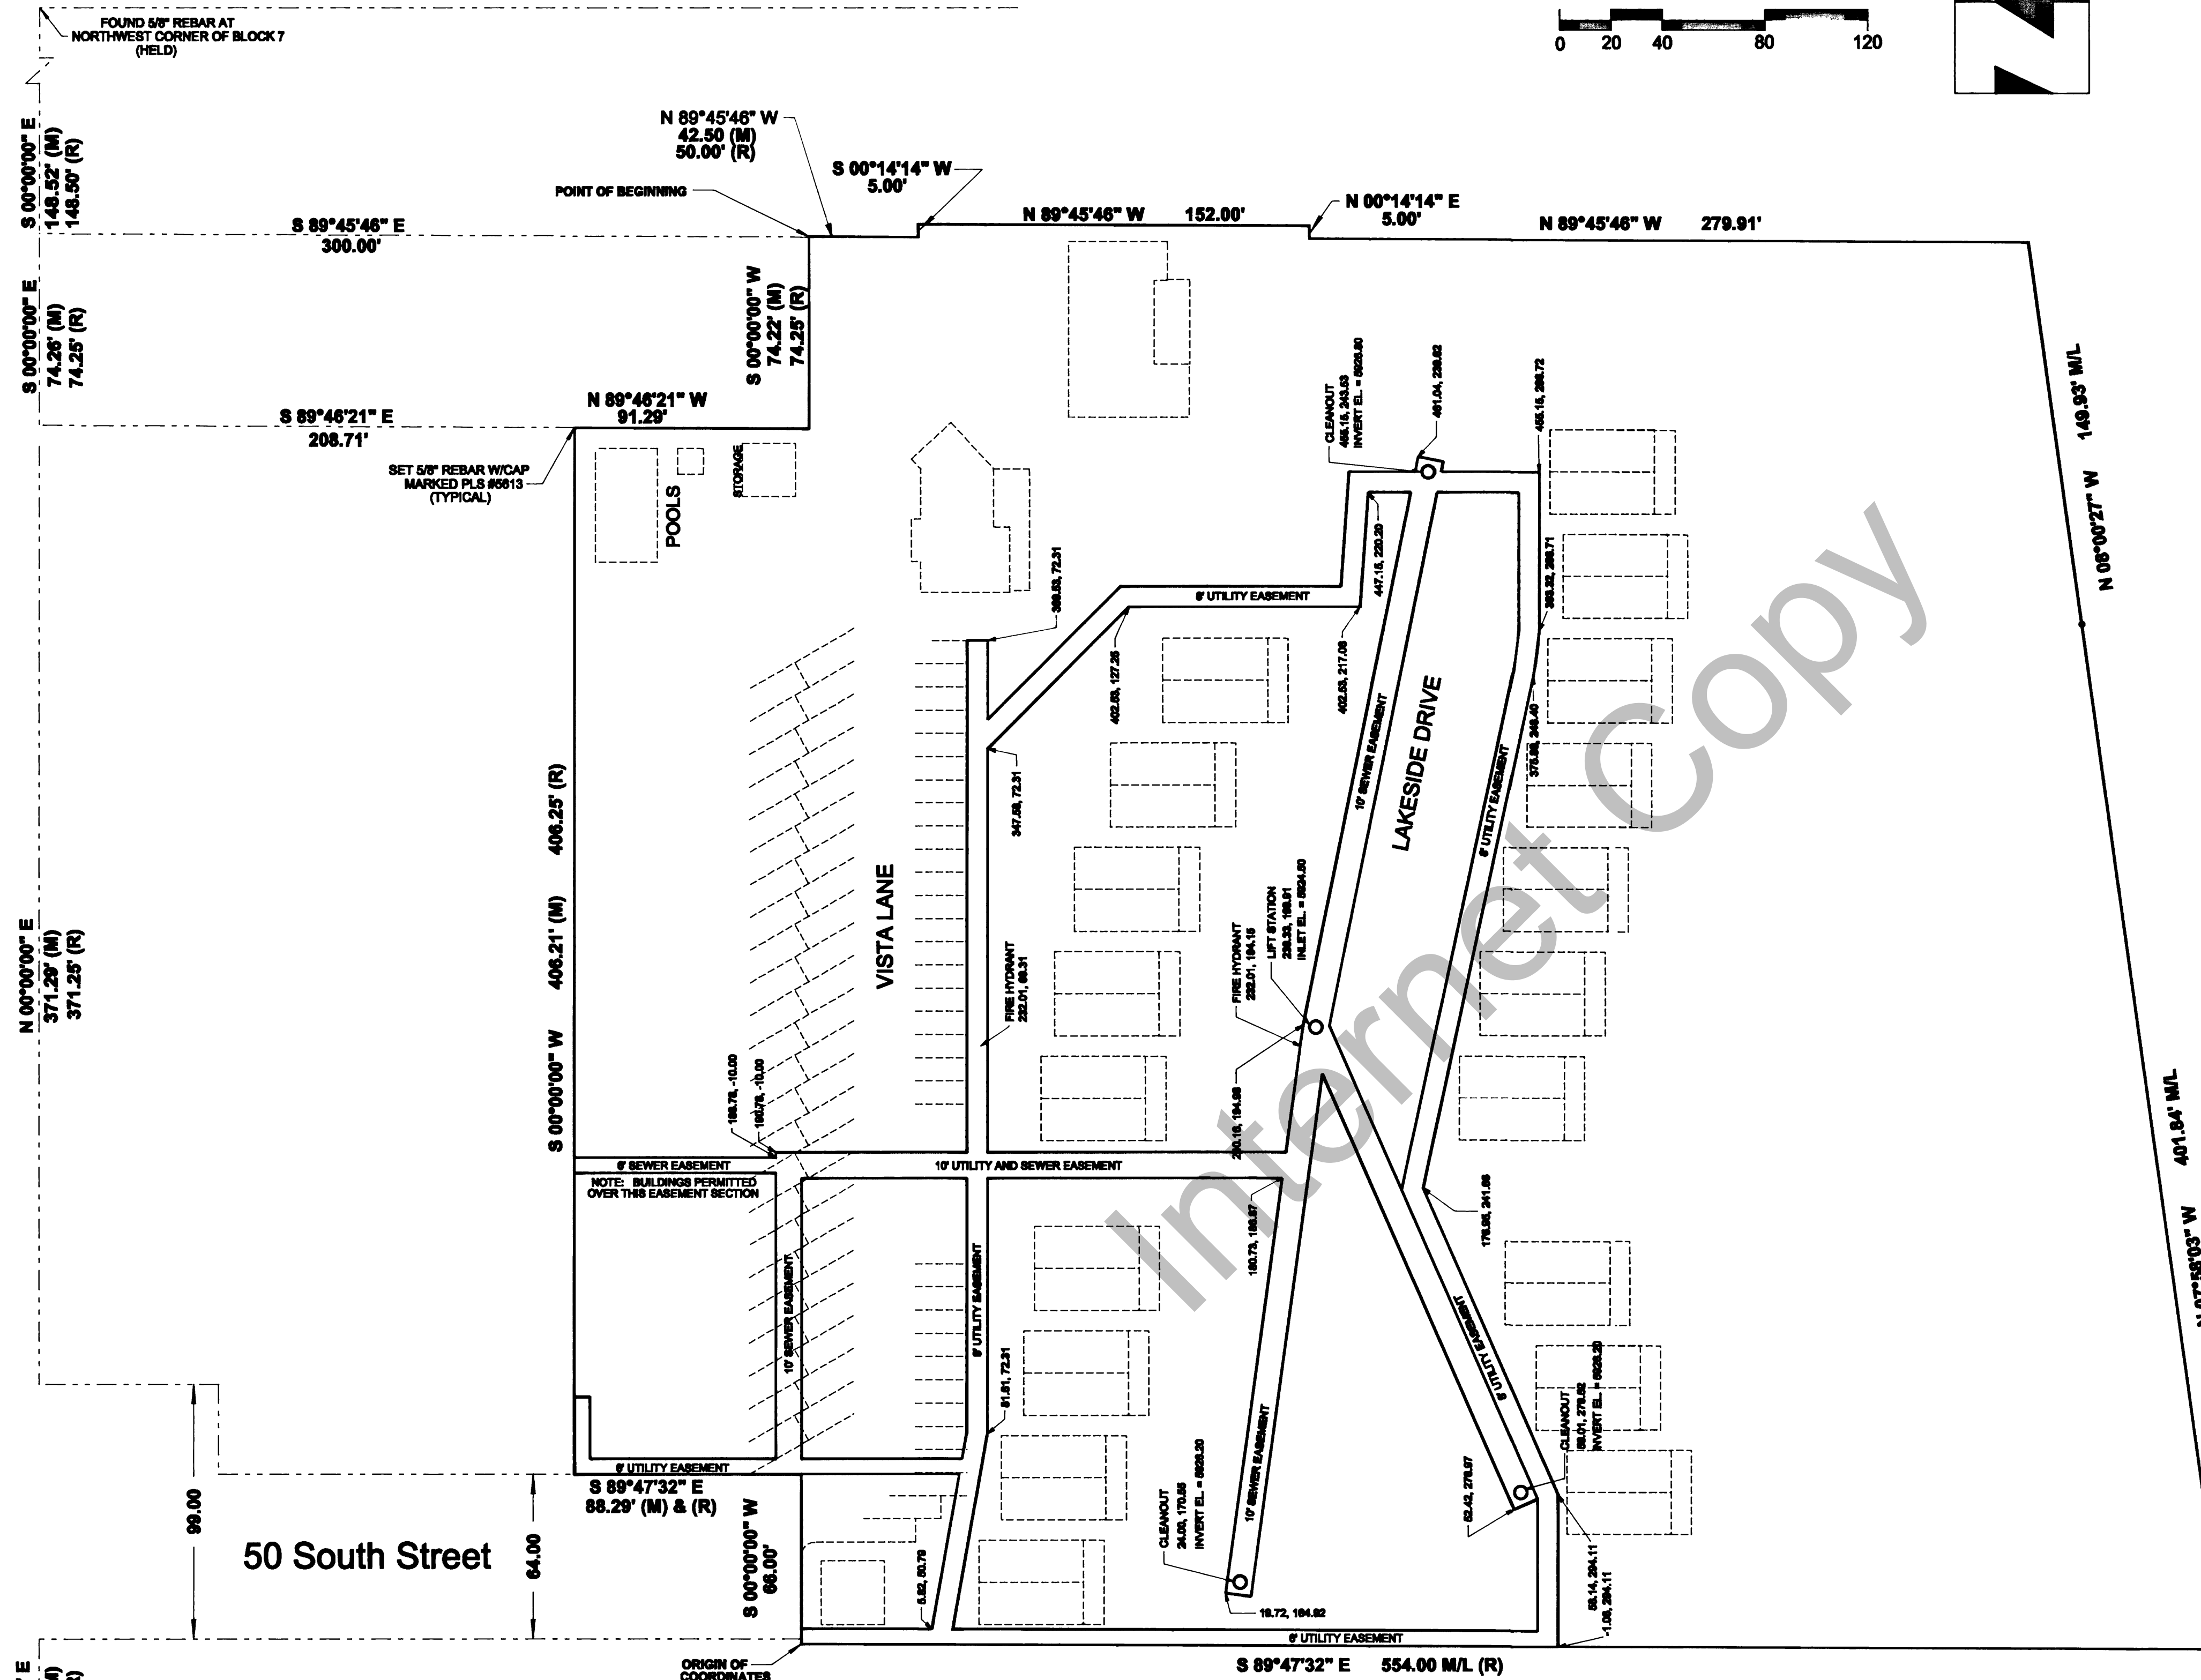

NOTE

EASEMENT LOCATIONS ARE SHOWN IN CARTESIAN COORDINATES FROM THE ORIGIN OF COORDINATES AT THE SOUTHWEST CORNER OF THE PROPERTY AS SHOWN ON THE MAP. COORDINATES ARE GIVEN WITH, FIRST, THE NORTH DISTANCE AND, SECOND, THE EAST DISTANCE FROM THE ORIGIN OF COORDINATES.

EASEMENT LOCATION MAP OF
LAKE MEADOW LODGE

ALSO KNOWN AS EXHIBIT "A" TO THE MANAGEMENT
DECLARATION OF LAKE MEADOW LODGE

A PLANNED UNIT DEVELOPMENT
LOCATED IN SECTION 21, T14N R5E, SLB&M
GARDEN CITY, RICH COUNTY, UTAH