


LAKE RESIDENCES AT BEAR LAKE PHASE 7A

LEGEND	
	UNIT BOUNDARY
	COMMON AREAS AND FACILITIES* / WITHDRAWABLE LAND
	LIMITED COMMON AREAS AND FACILITIES / WITHDRAWABLE LAND
	CONVERTIBLE SPACE / WITHDRAWABLE LAND
	PRIVATE SPACE / WITHDRAWABLE LAND

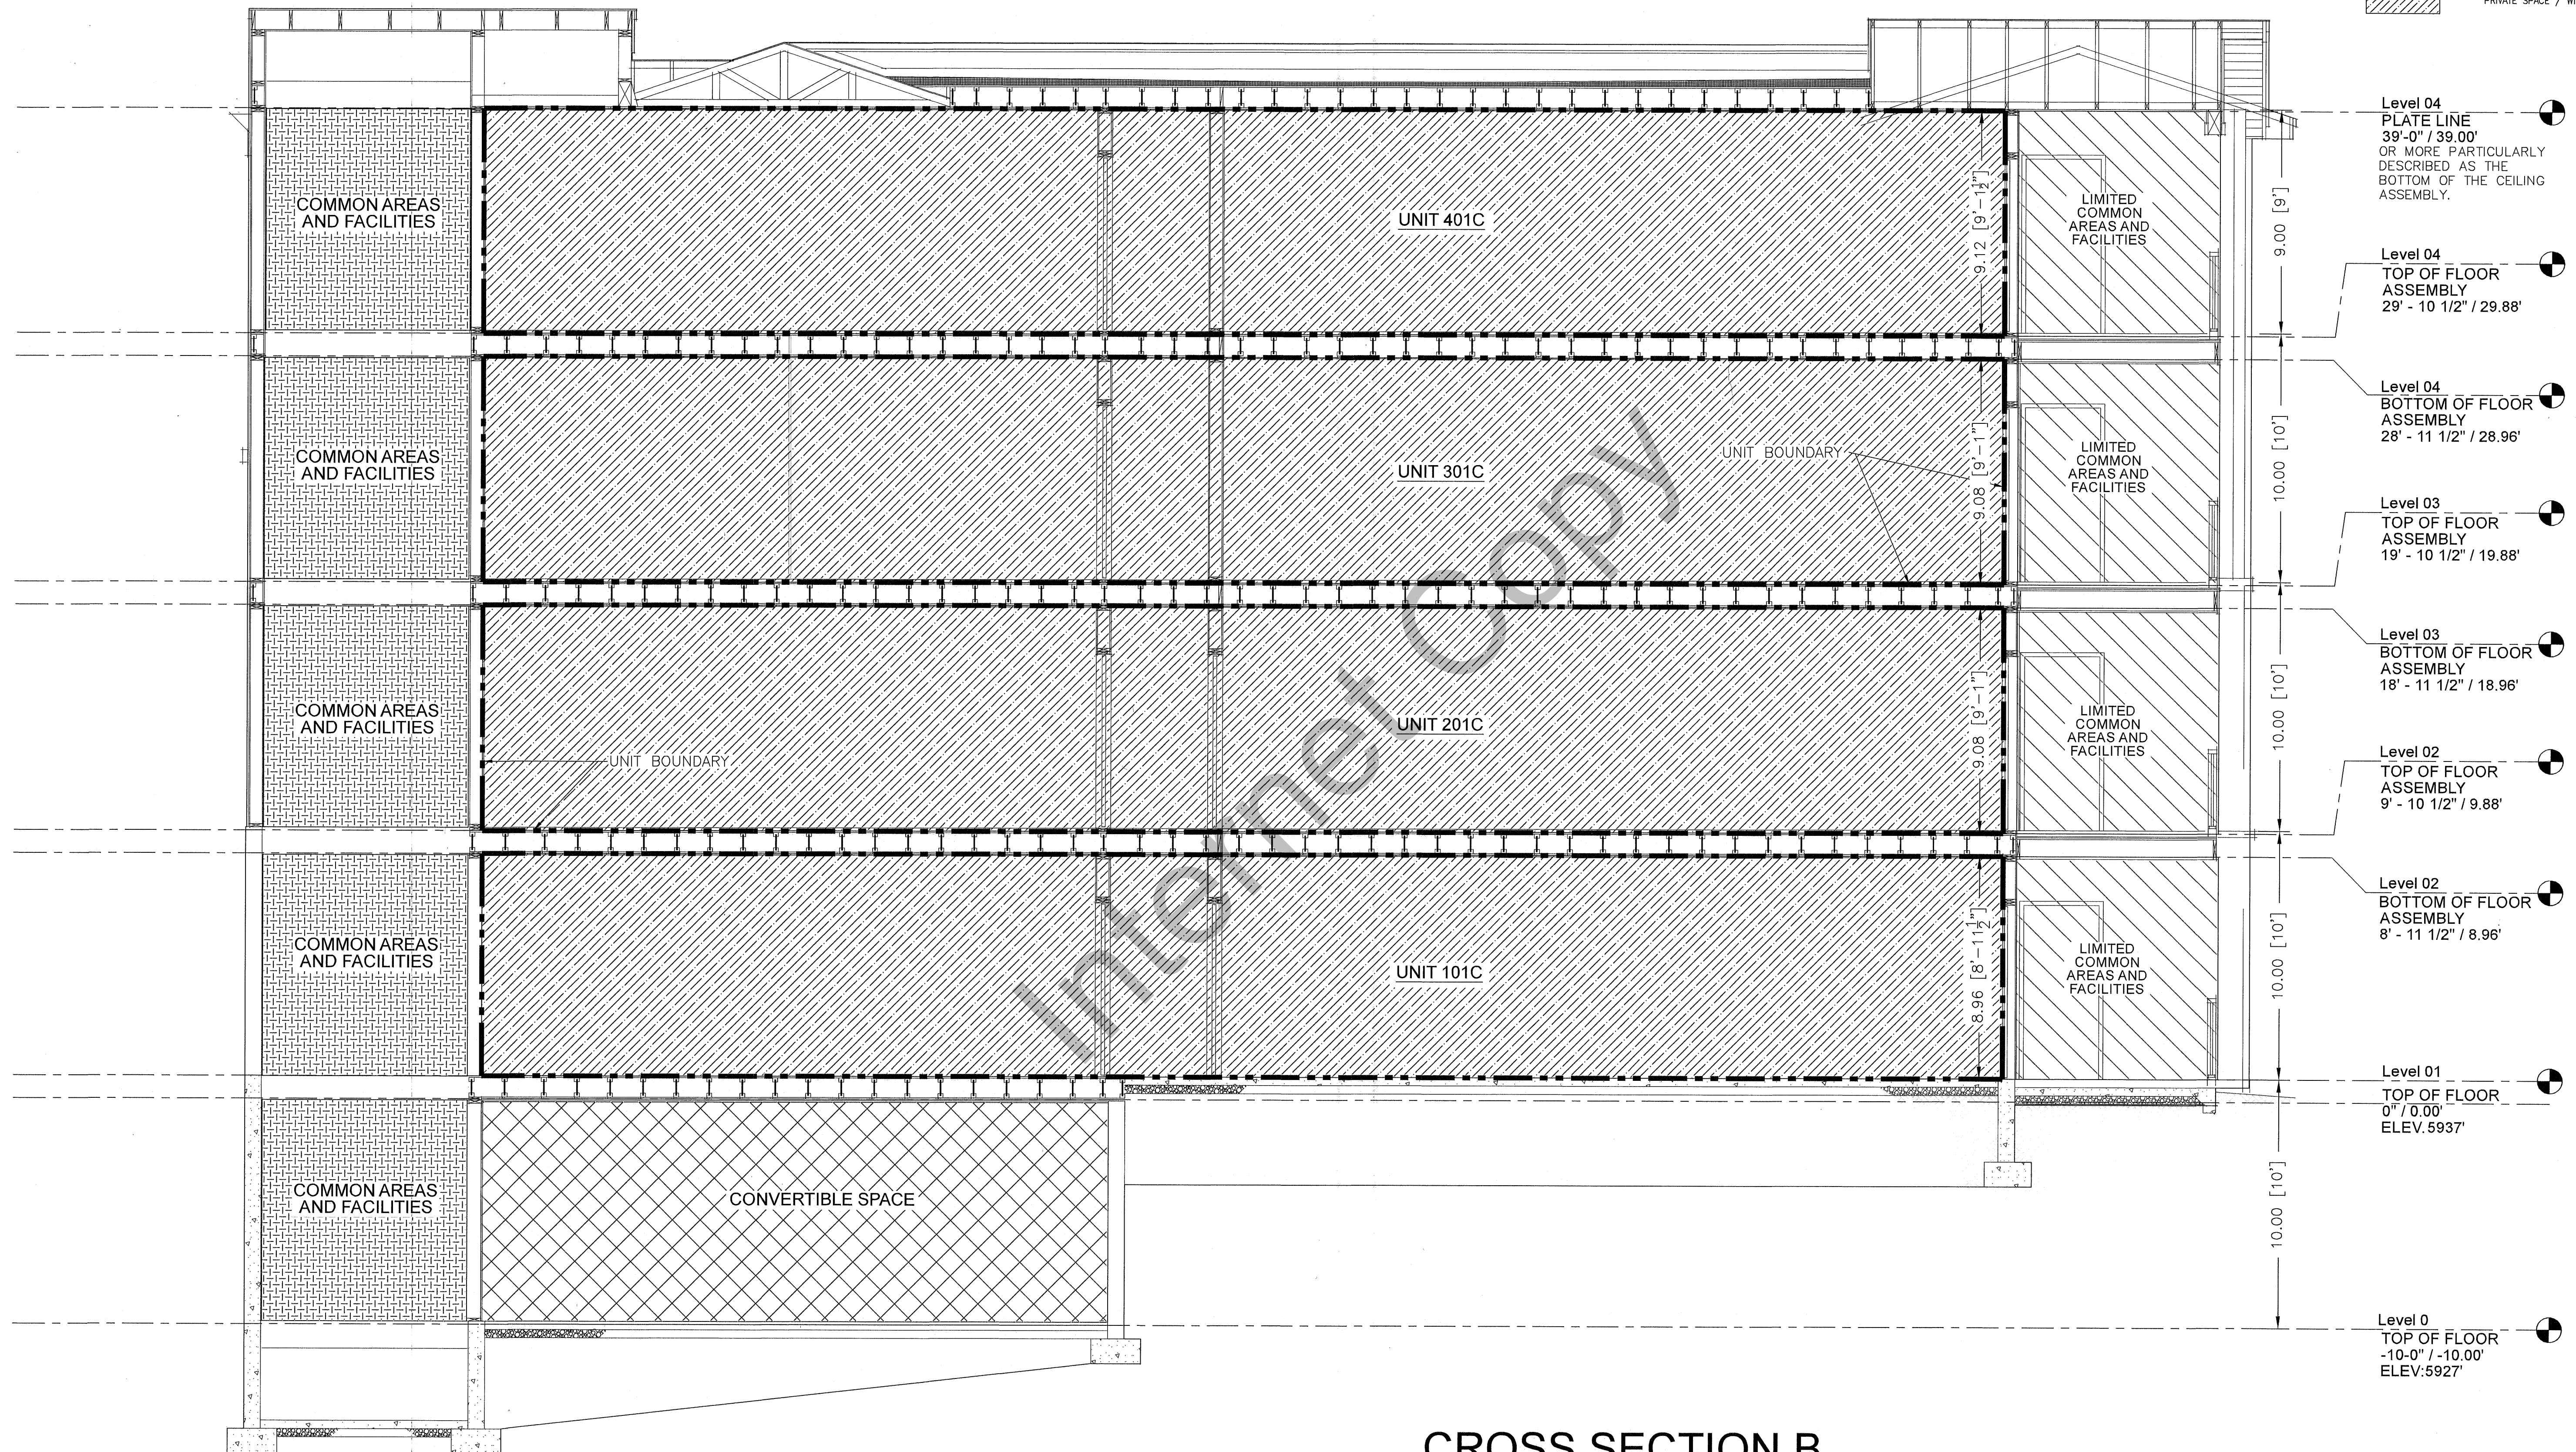


CROSS SECTION B

SCALE 1"=5'

PROJECT
C19-027

SHEET
4 OF 7

ISSUE DATE
02/14/2022

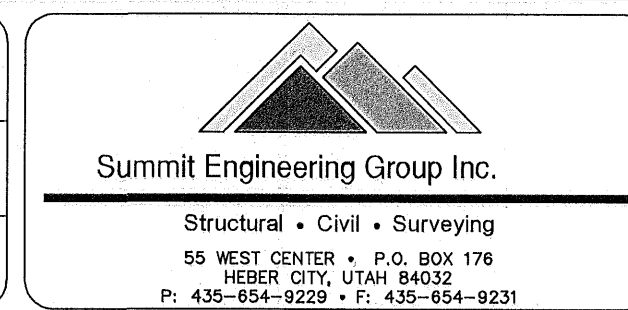

COPYRIGHT © 2022
SUMMIT ENGINEERING GROUP, INC.
DRAWING ALTERATION
IT IS A VIOLATION OF LAW FOR ANY
PERSON, UNLESS ACTING UNDER THE
DIRECTION OF THE PROFESSIONAL LAND
SURVEYOR TO ALTER ANY ITEM ON THIS
DOCUMENT IN ANY WAY. ANY ALTERATION
TO THIS DOCUMENT SHALL BE MADE IN
ACCORDANCE WITH THE UTAH LAND
SURVEYING ACT AND THE
NOTATION "ALTERED BY" FOLLOWED BY
THEIR SIGNATURE AND SPECIFIC DESCRIPTION
OF THE ALTERATION.

LAKE RESIDENCES AT BEAR LAKE PHASE 7A

LOCATED IN THE NORTHWEST 1/4 OF SECTION 21, TOWNSHIP 14 NORTH, RANGE 5 EAST, SLB&M,
GARDEN CITY, RICH COUNTY, UTAH