


BUILDING B  
SECTION  
10  
SCALE: 1" = 4'

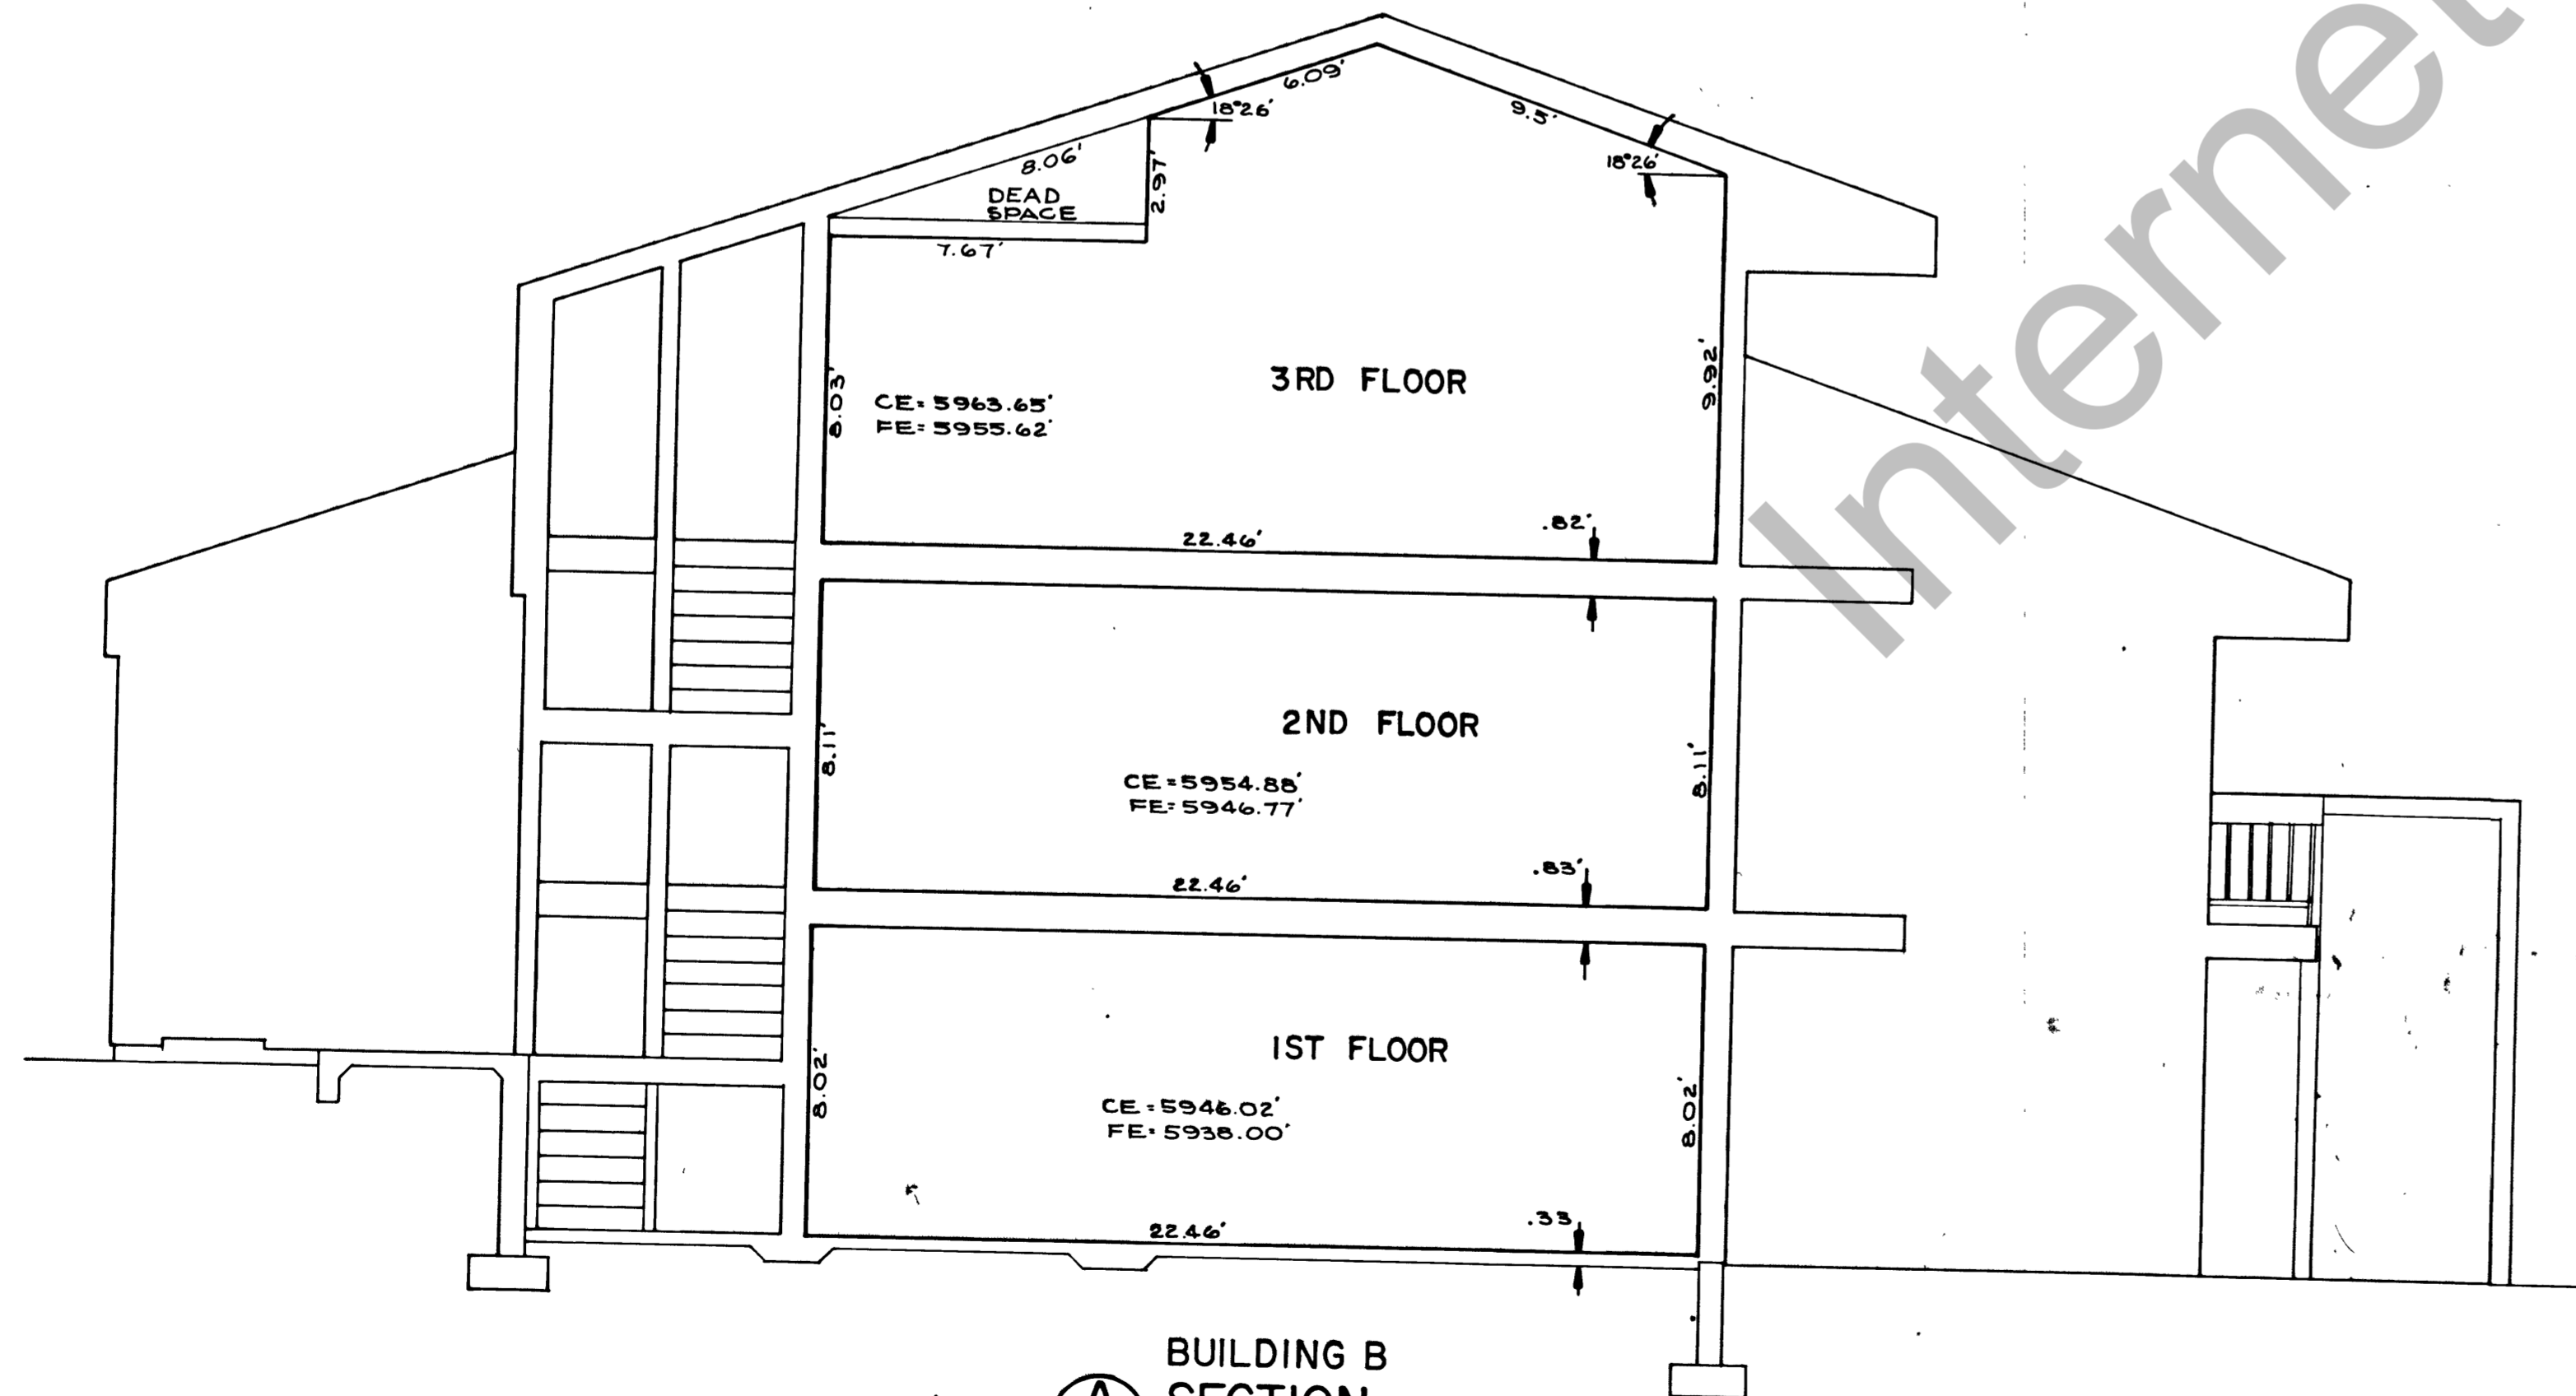

BUILDING B  
SECTION  
10  
SCALE: 1" = 4'

NOTES APPLICABLE TO ALL SHEETS

1. CE: DENOTES CEILING ELEVATIONS.
2. FE: DENOTES FLOOR ELEVATIONS. ALL ELEVATIONS ARE PER OFFICIAL U.S.G.S. DATUM.
3. P-1 THROUGH P-32 ARE PARKING STALLS CONSTITUTING LIMITED COMMON AREAS AND FACILITIES.
4. C-1 THROUGH C-13 ARE NUMBERS OF PARKING STALLS CONSTITUTING COMMON AREAS AND FACILITIES.
5. ALL INTERIOR DIMENSIONS RUNNING TO A WALL BETWEEN UNITS ARE TO THE CENTER OF THAT WALL. UNLESS OTHERWISE SHOWN ALL OTHER INTERIOR DIMENSIONS ARE TO THE INTERIOR SURFACE OF THE WALL CONCERNED.
6. NUMBERS 1 THROUGH 34 AND 6A THROUGH 32A ARE UNIT NUMBERS.
7. ALL AREAS NOT LABELED WITH UNIT NUMBERS ARE COMMON OR LIMITED COMMON AREAS AND FACILITIES.
8. ——— INDICATES HORIZONTAL OR VERTICAL PERIMETER OF UNITS.
9. EACH BALCONY IS A LIMITED COMMON AREA AND FACILITY APPURTENANT TO THE SINGLE HOME UNIT OR TO THE TWO HOME UNITS WITH WHICH IT IS CONTIGUOUS.

RECORDED NO. 112-853  
STATE OF UTAH, COUNTY OF RICH, RECORDED  
AT THE REQUEST OF AAA Engineering & Surveying, Inc.  
DATE 1/22/12 TIME 3:37 BOOK 112 PAGE 342  
FEE # 2.10  
AAA Engineering & Surveying, Inc.  
COUNTY RECORDER

RECORD OF SURVEY MAP OF  
SWEETWATER PARK  
BEACH RESORT CONDOMINIUM  
PROJECT NO. 1  
AAA ENGINEERING & SURVEYING, INC.  
SALT LAKE CITY, UTAH