



**BUILDING A SECTION**  
**(B)**  
**5**  
 SCALE: 1" = 4'

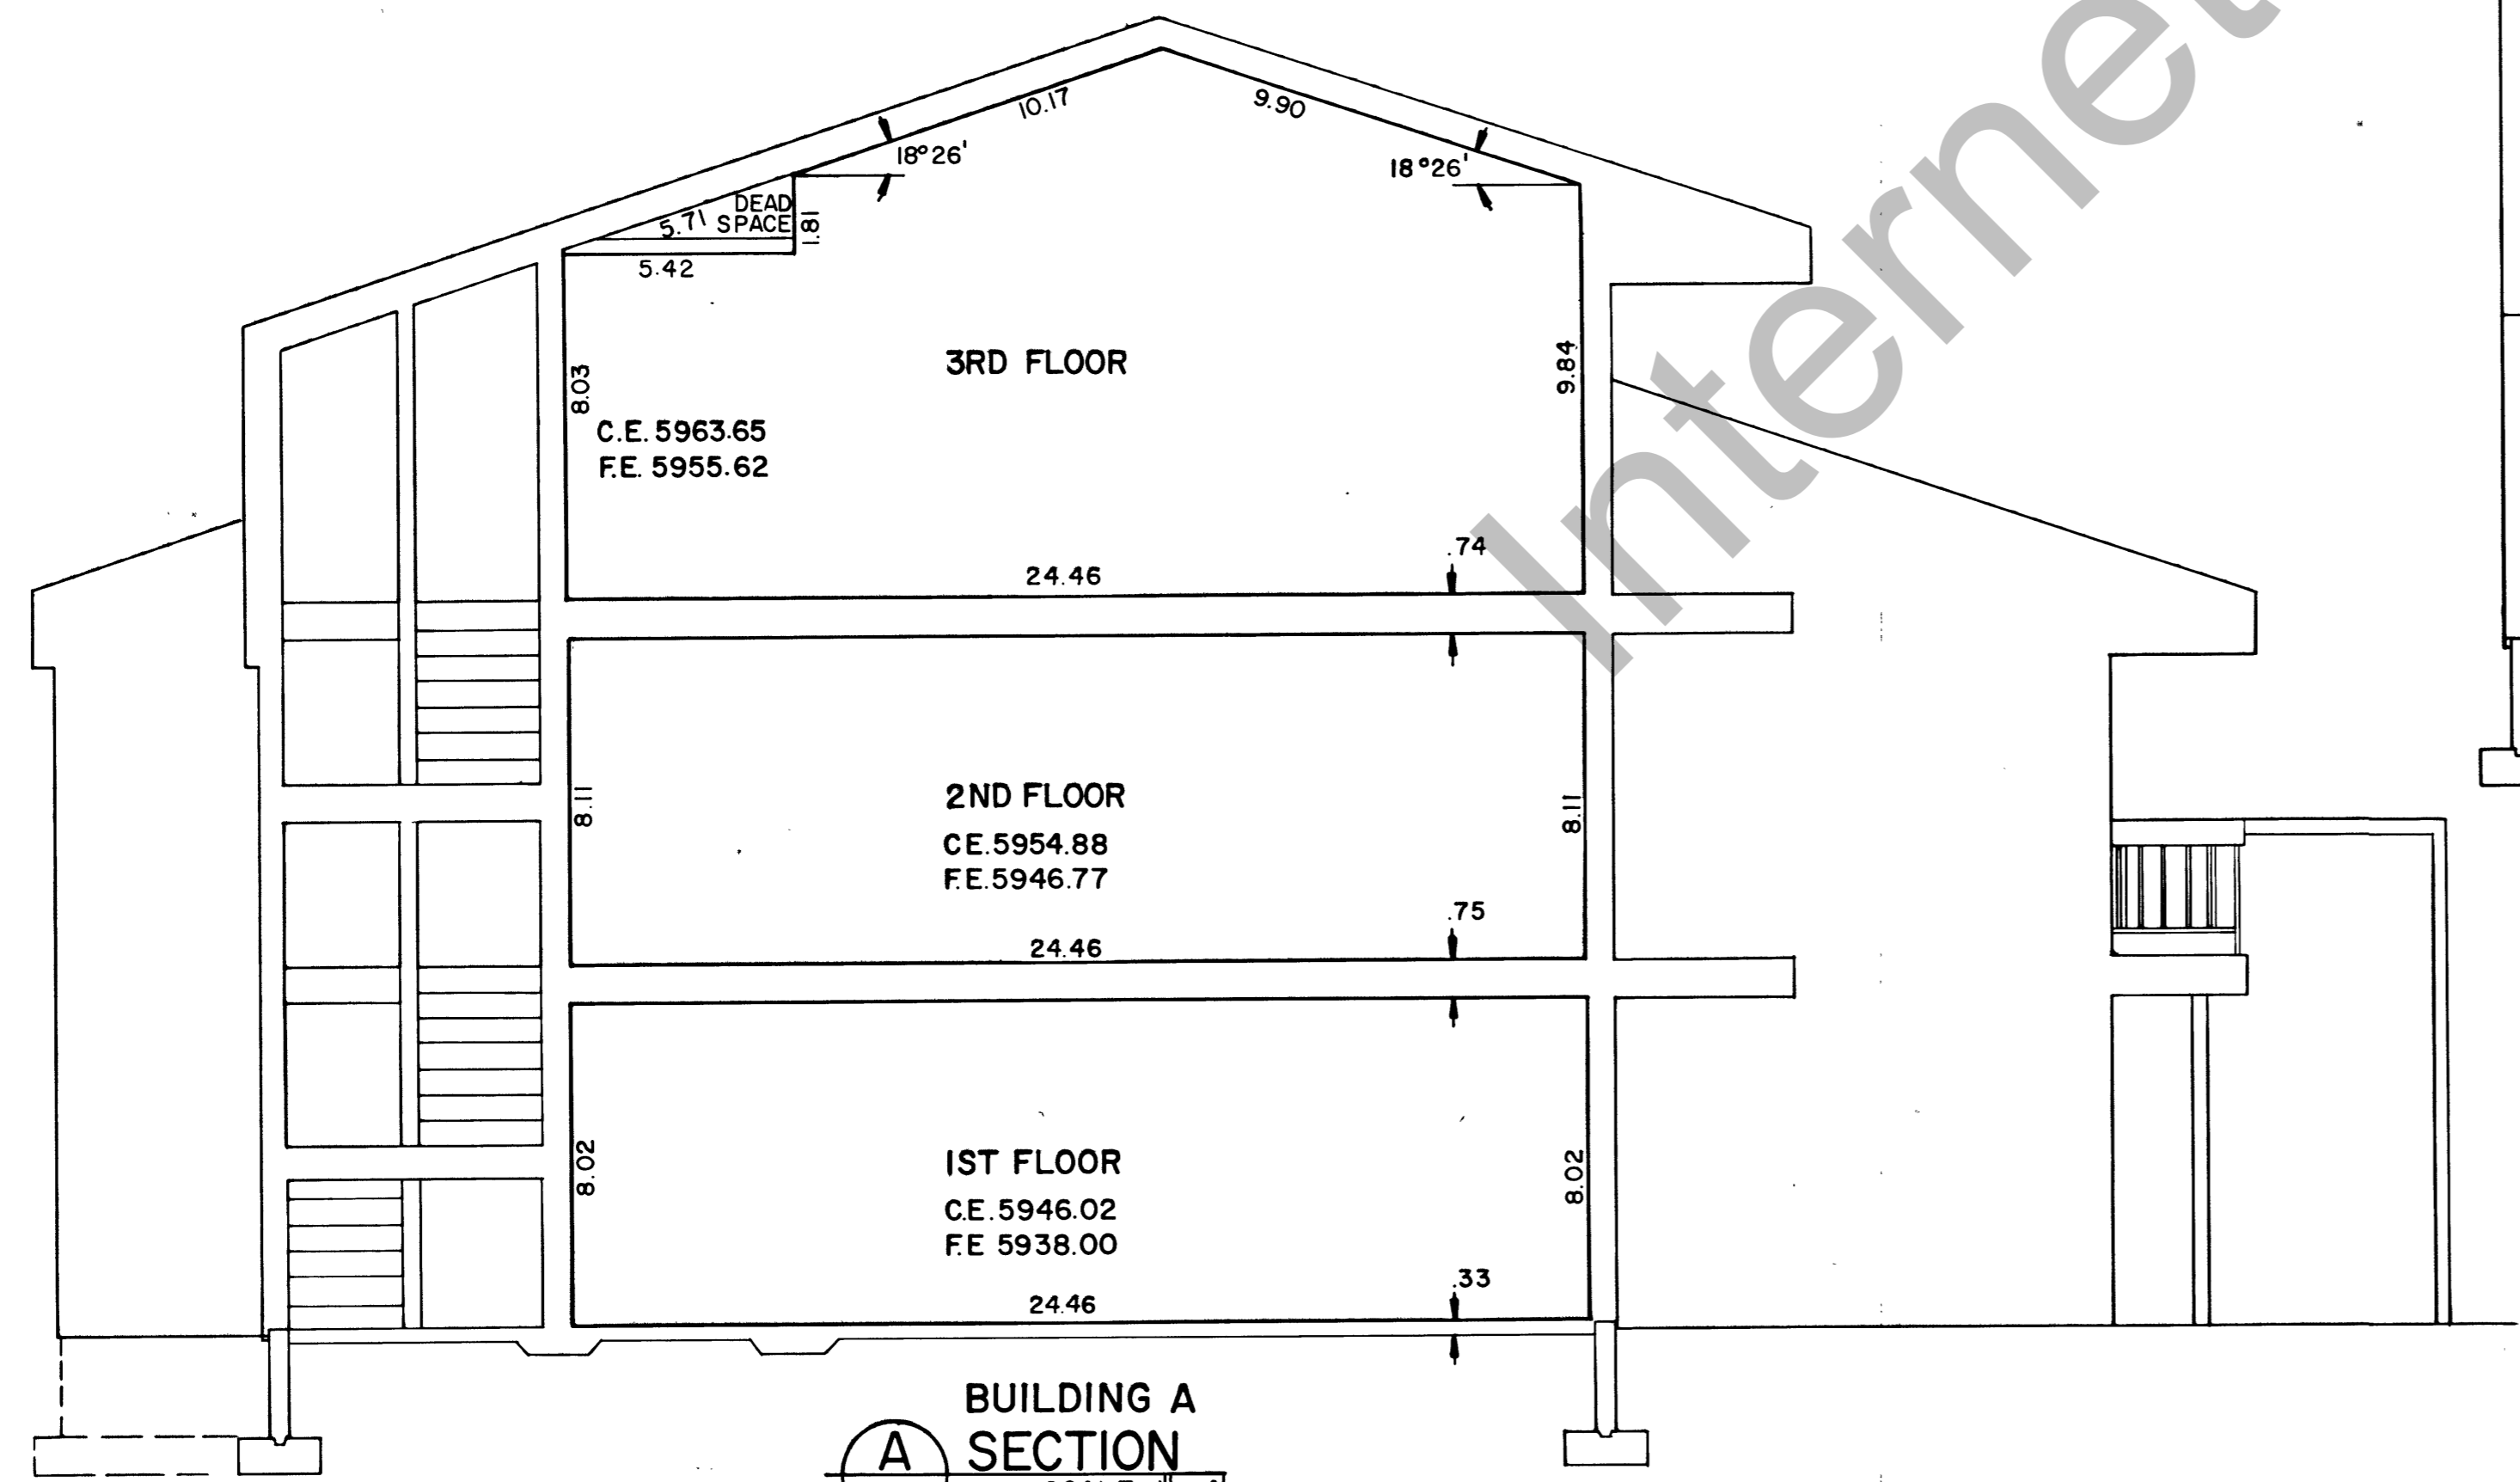

**BUILDING A SECTION**  
**(A)**  
**5**  
 SCALE: 1" = 4'

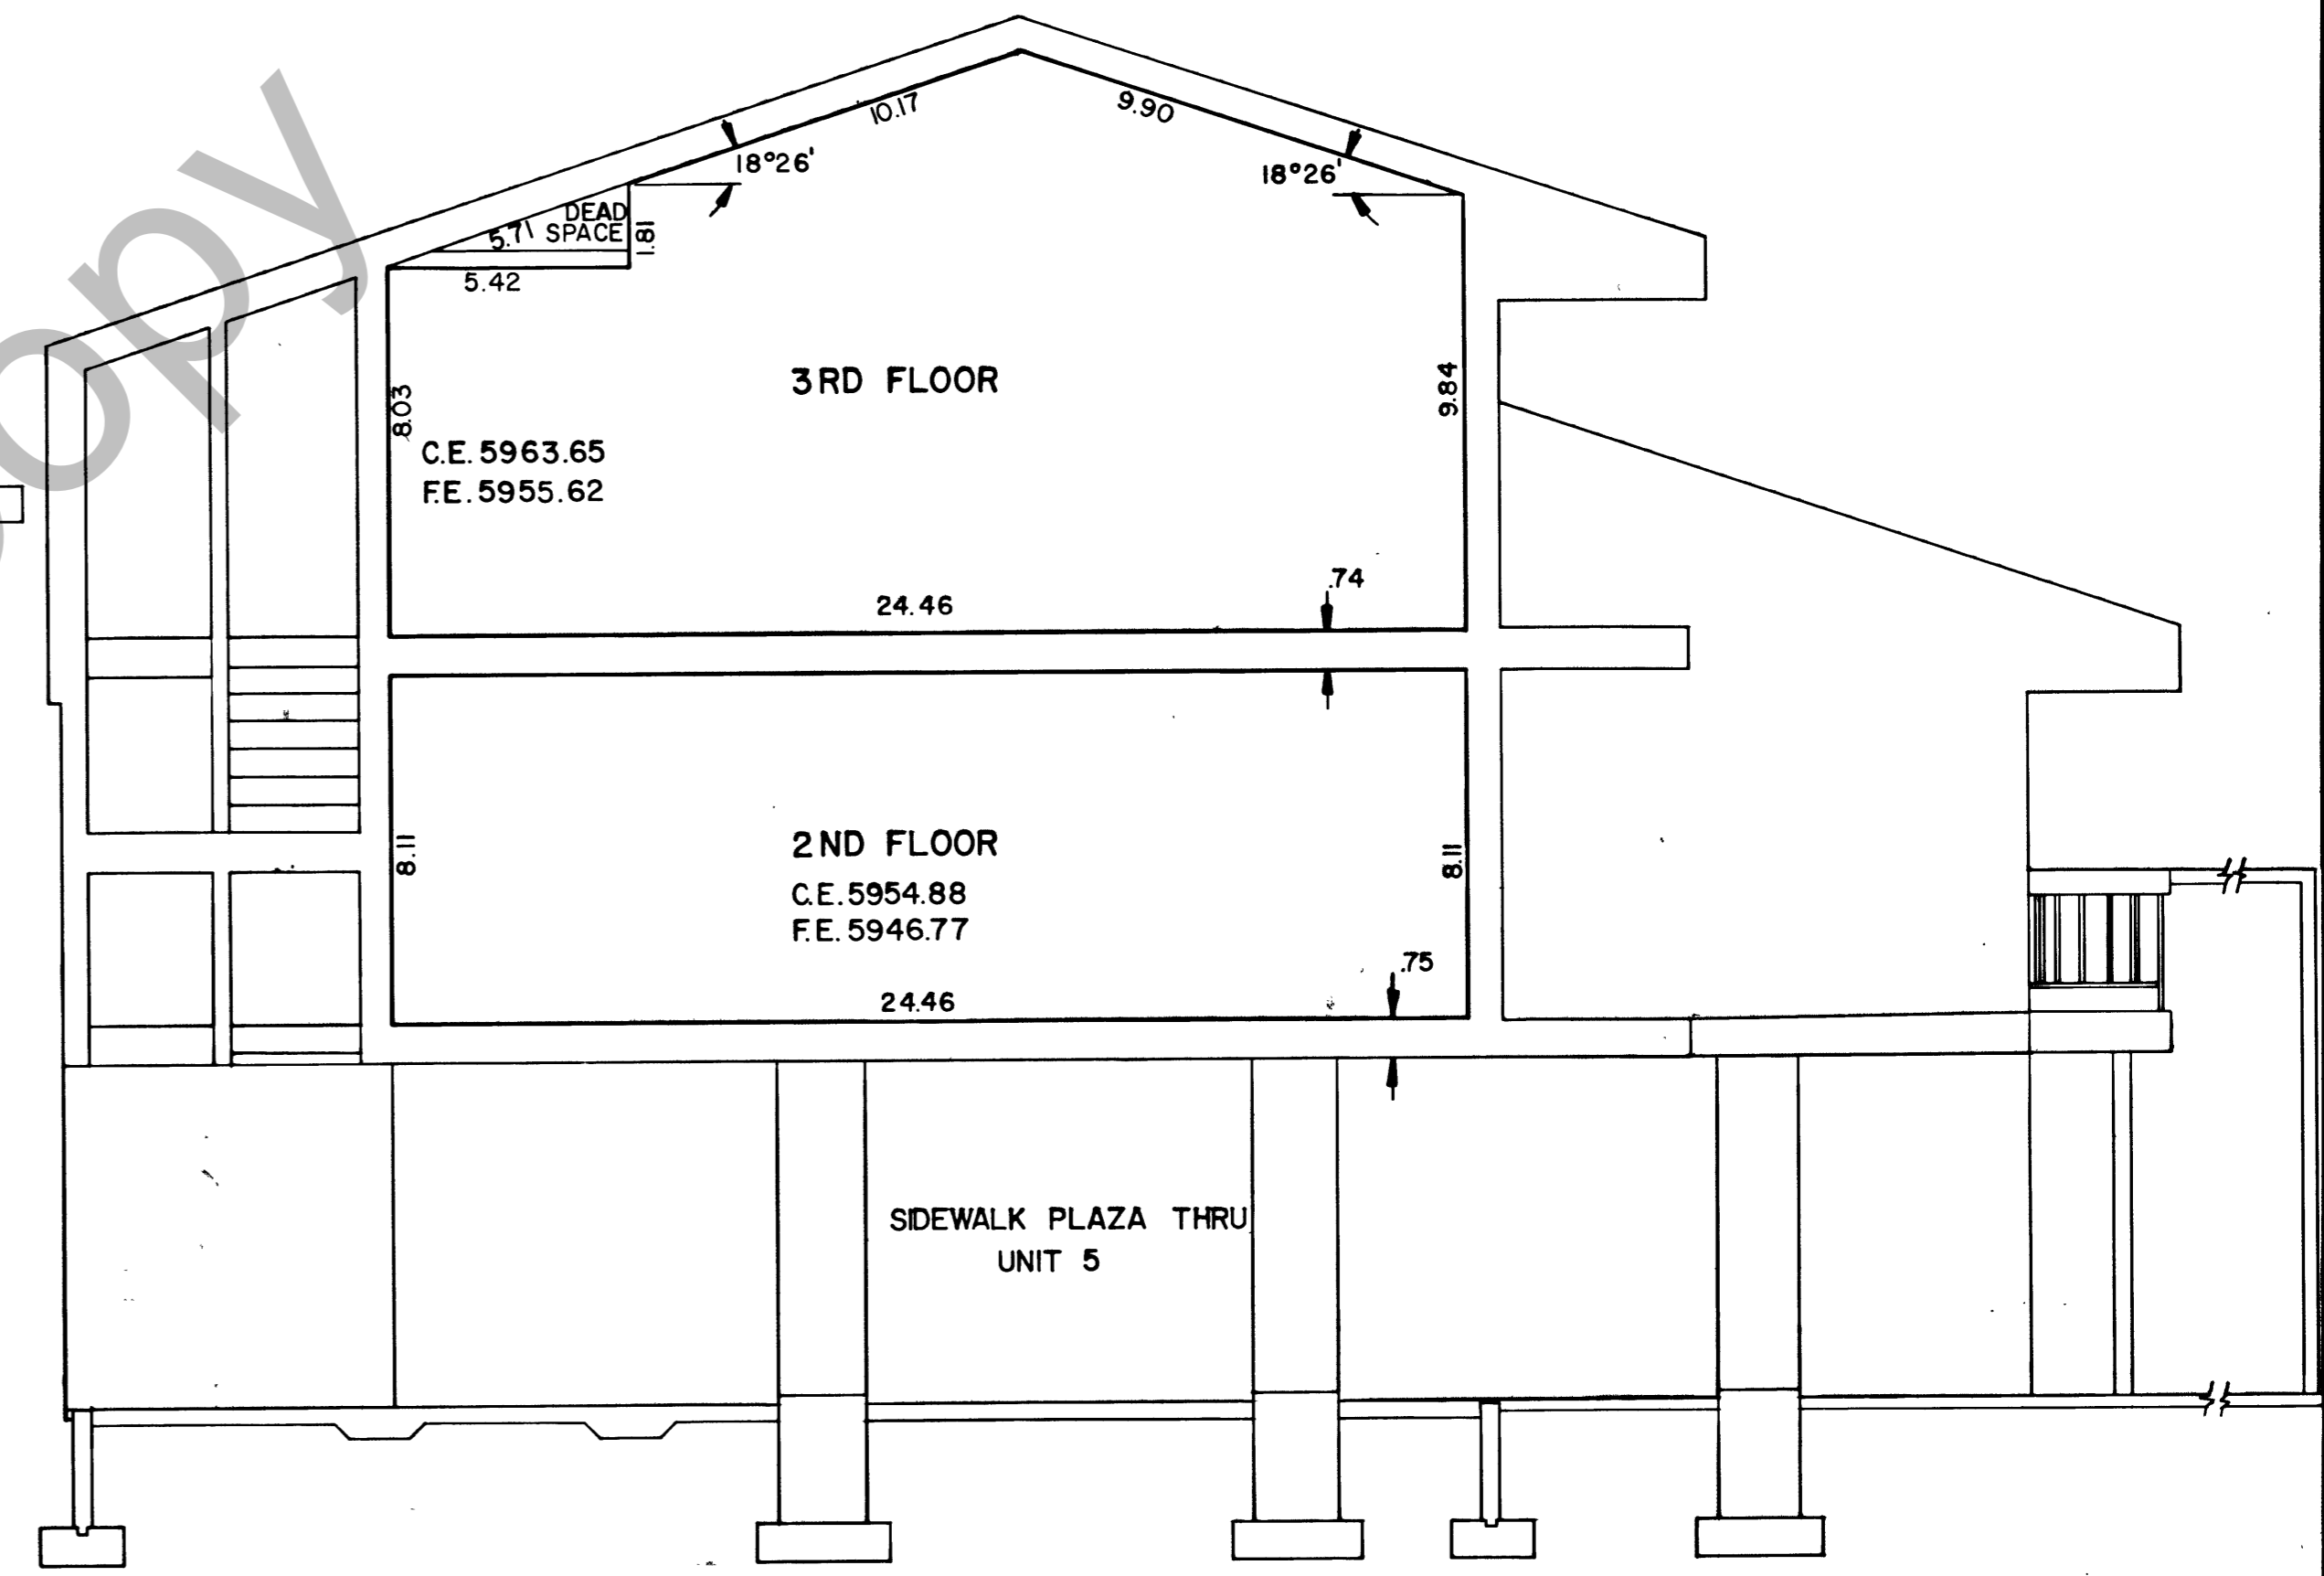

**BUILDING A SECTION**  
**(C)**  
**5**  
 SCALE: 1" = 4'

RECORDED NO. \_\_\_\_\_  
 STATE OF UTAH, COUNTY OF RICH, RECORDED  
 AT THE REQUEST OF \_\_\_\_\_  
 DATE \_\_\_\_\_ TIME \_\_\_\_\_ BOOK \_\_\_\_\_ PAGE \_\_\_\_\_  
 FEE \_\_\_\_\_ COUNTY RECORDER

RECORD OF SURVEY MAP OF  
 SWEETWATER PARK  
**BEACH RESORT CONDOMINIUM**  
**PROJECT NO. II**  
 AAA ENGINEERING & SURVEYING, INC.  
 SALT LAKE CITY, UTAH