


**B** SECTION  
SCALE 1" = 4'

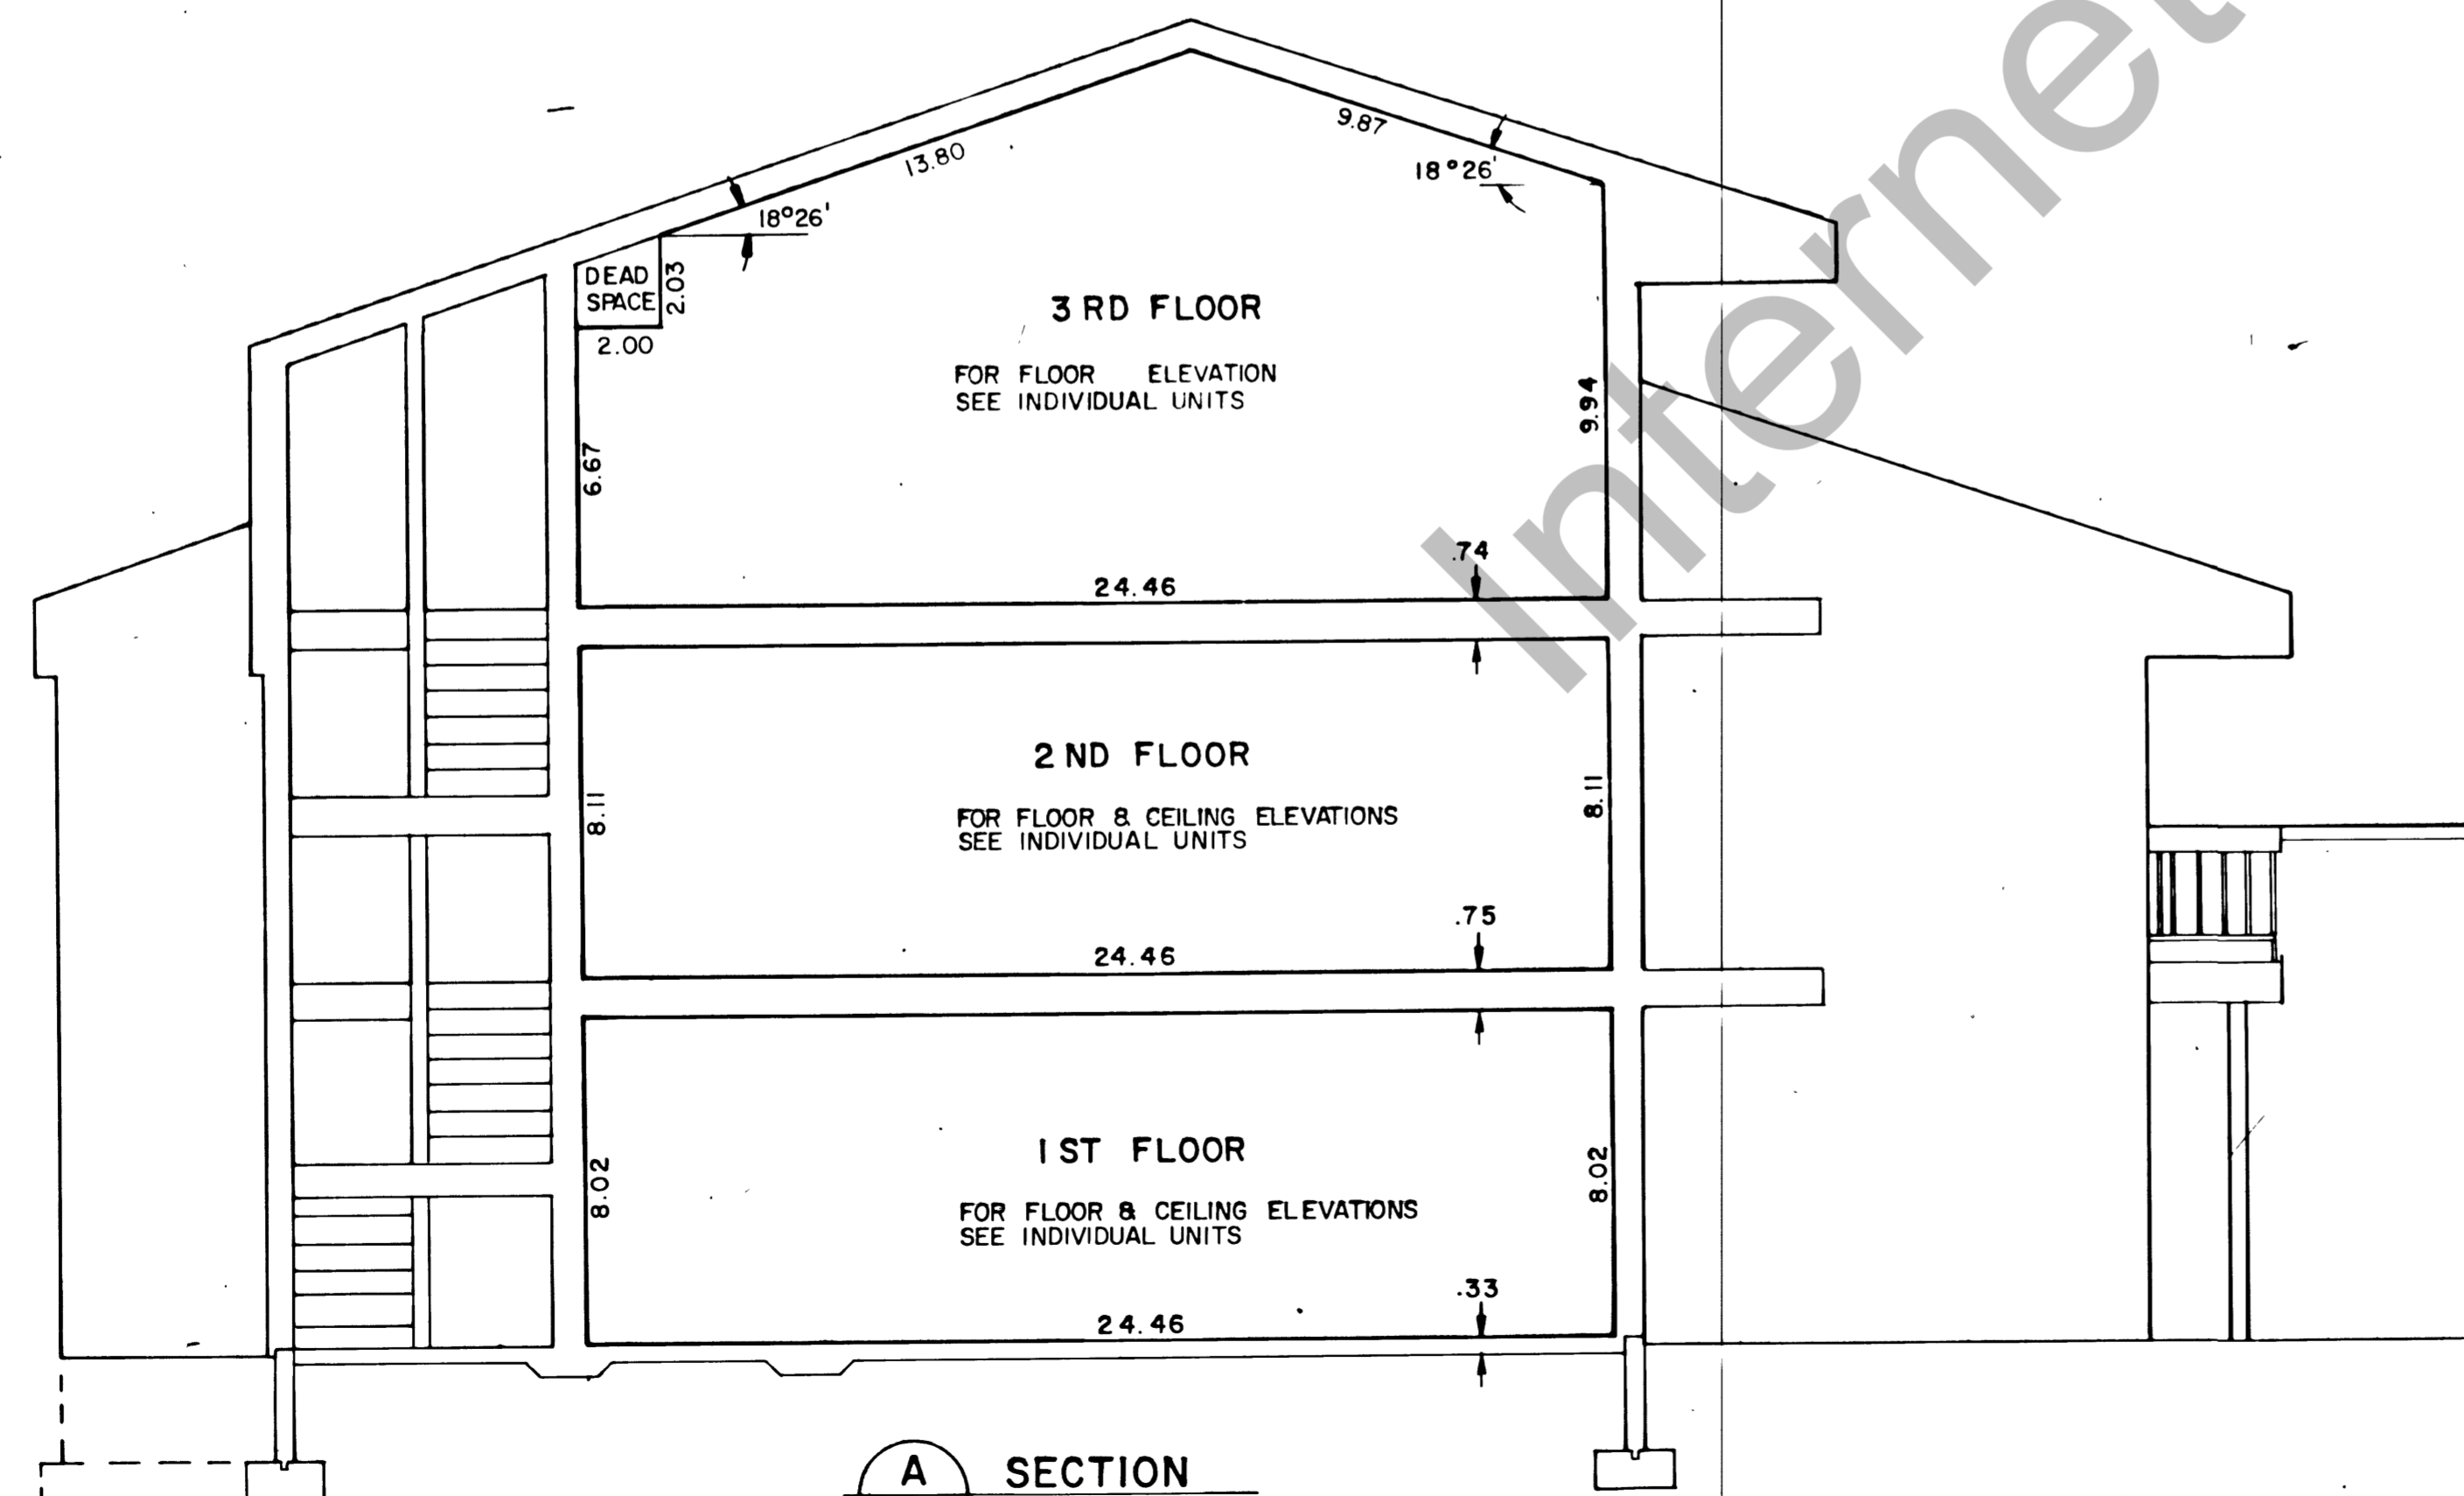

**A** SECTION  
SCALE 1" = 4'

FORMERLY SWEETWATER PARK BEACH RESORT CONDOMINIUM PROJECT NO. III

**NOTES APPLICABLE TO ALL SHEETS**

- 1- C.E = DENOTES CEILING ELEVATIONS.
- 2- F.E = DENOTES FLOOR ELEVATIONS. ALL ELEVATIONS ARE OFFICIAL U.S.G.S. DATUM.
- 3- P-1 THROUGH P-106 ARE PARKING STALLS CONSTITUTING LIMITED COMMON AREAS AND FACILITIES.
- 4- C-1 THROUGH C-50 ARE NUMBERS OF PARKING STALLS CONSTITUTING COMMON AREAS AND FACILITIES.
- 5- ALL INTERIOR DIMENSIONS RUNNING TO A WALL BETWEEN UNITS ARE TO THE CENTER OF THAT WALL UNLESS OTHERWISE SHOWN. ALL OTHER INTERIOR DIMENSIONS ARE TO THE INTERIOR SURFACE OF THE WALL CONCERNED.
- 6- NUMBERS 1 THROUGH 112 ARE UNIT NUMBERS.
- 7- ALL AREAS NOT LABELED WITH UNIT NUMBERS ARE COMMON OR LIMITED COMMON AREAS AND FACILITIES.
- 8- ——— INDICATES HORIZONTAL OR VERTICAL PERIMETER OF UNITS.
- 9- EACH BALCONY IS A LIMITED COMMON AREA AND FACILITY APPURTENANT TO THE SINGLE HOME UNIT OR TO THE TWO HOME UNITS WITH WHICH IT IS CONTIGUOUS.
- 10- DIMENSIONS TAKE PREFERENCE OVER SCALE.
- 11- **21** NEW UNIT NUMBERS.  
**(36)** OLD UNIT NUMBERS.

SHEET 11 OF 32

AMENDED AND RESTATED  
RECORD OF SURVEY MAP OF  
  
SWEETWATER PARK  
BEACH RESORT CONDOMINIUMS

(being a consolidation of condominium projects formerly known as Sweetwater Park Beach Resort Condominium Project No. 1, Sweetwater Park Beach Resort Condominium Project No. 2, Sweetwater Park Beach Resort Condominium Project No. 3, and Sweetwater Western America Condominiums).

AAA ENGINEERING AND DRAFTING, INC.  
1865 South Main Street, Suite 12  
Salt Lake City, Utah 84115