


LOFT FLOOR PLAN
SCALE: 1" = 8"

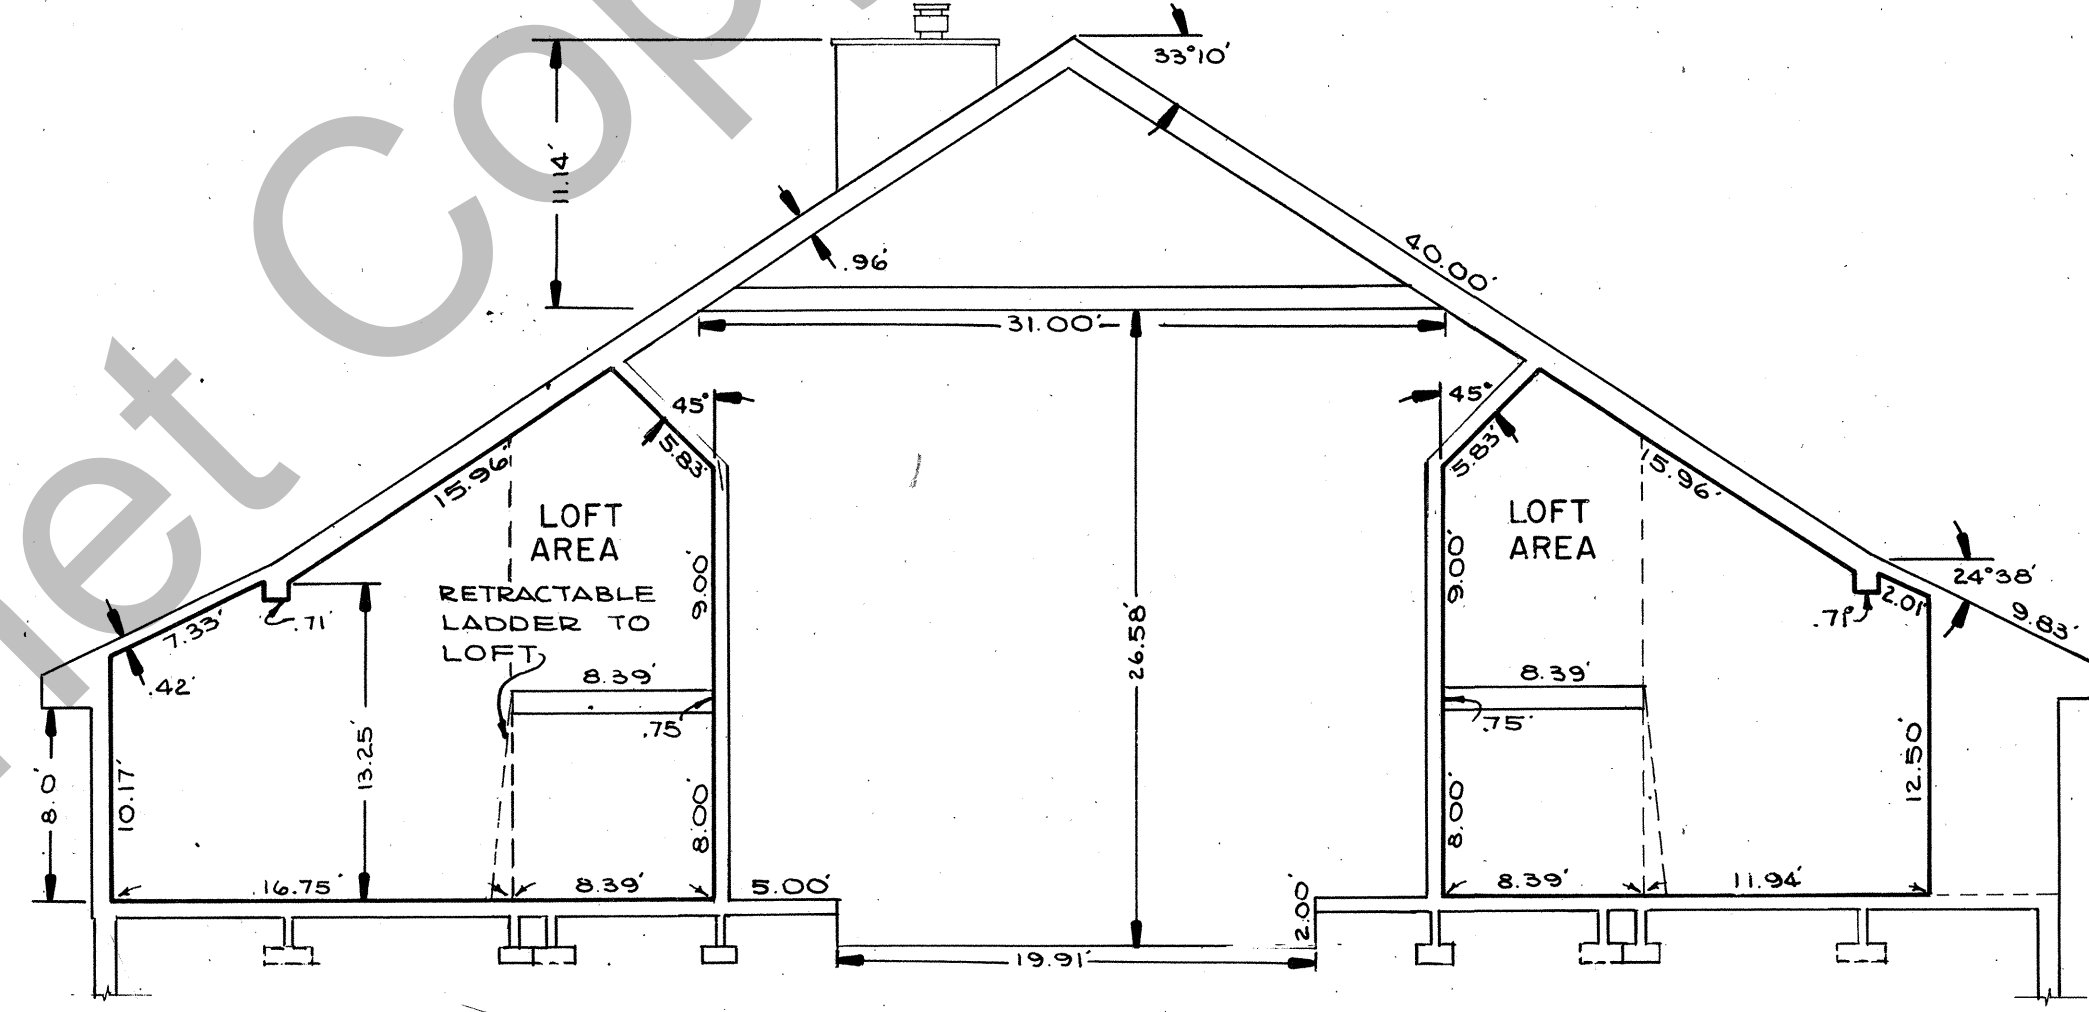

SECTION A-3
SCALE: 1" = 8"

AMENDED AND RESTATED
RECORD OF SURVEY MAP OF

SWEETWATER PARK
BEACH RESORT CONDOMINIUMS

FORMERLY SWEETWATER PARK BEACH RESORT PROJECT NO. 1

(being a consolidation of condominium projects formerly known as Sweetwater Park Beach Resort Condominium Project No. 1, Sweetwater Park Beach Resort Condominium Project No. 2, Sweetwater Park Beach Resort Condominium Project No. 3, and Sweetwater Western America Condominiums).

AAA ENGINEERING AND DRAFTING, INC.
1865 South Main Street, Suite 12
Salt Lake City, Utah 84115

AMENDED 05/18/2009 FILING # 63512