


**B SECTION**  
 SCALE: 1" = 4'

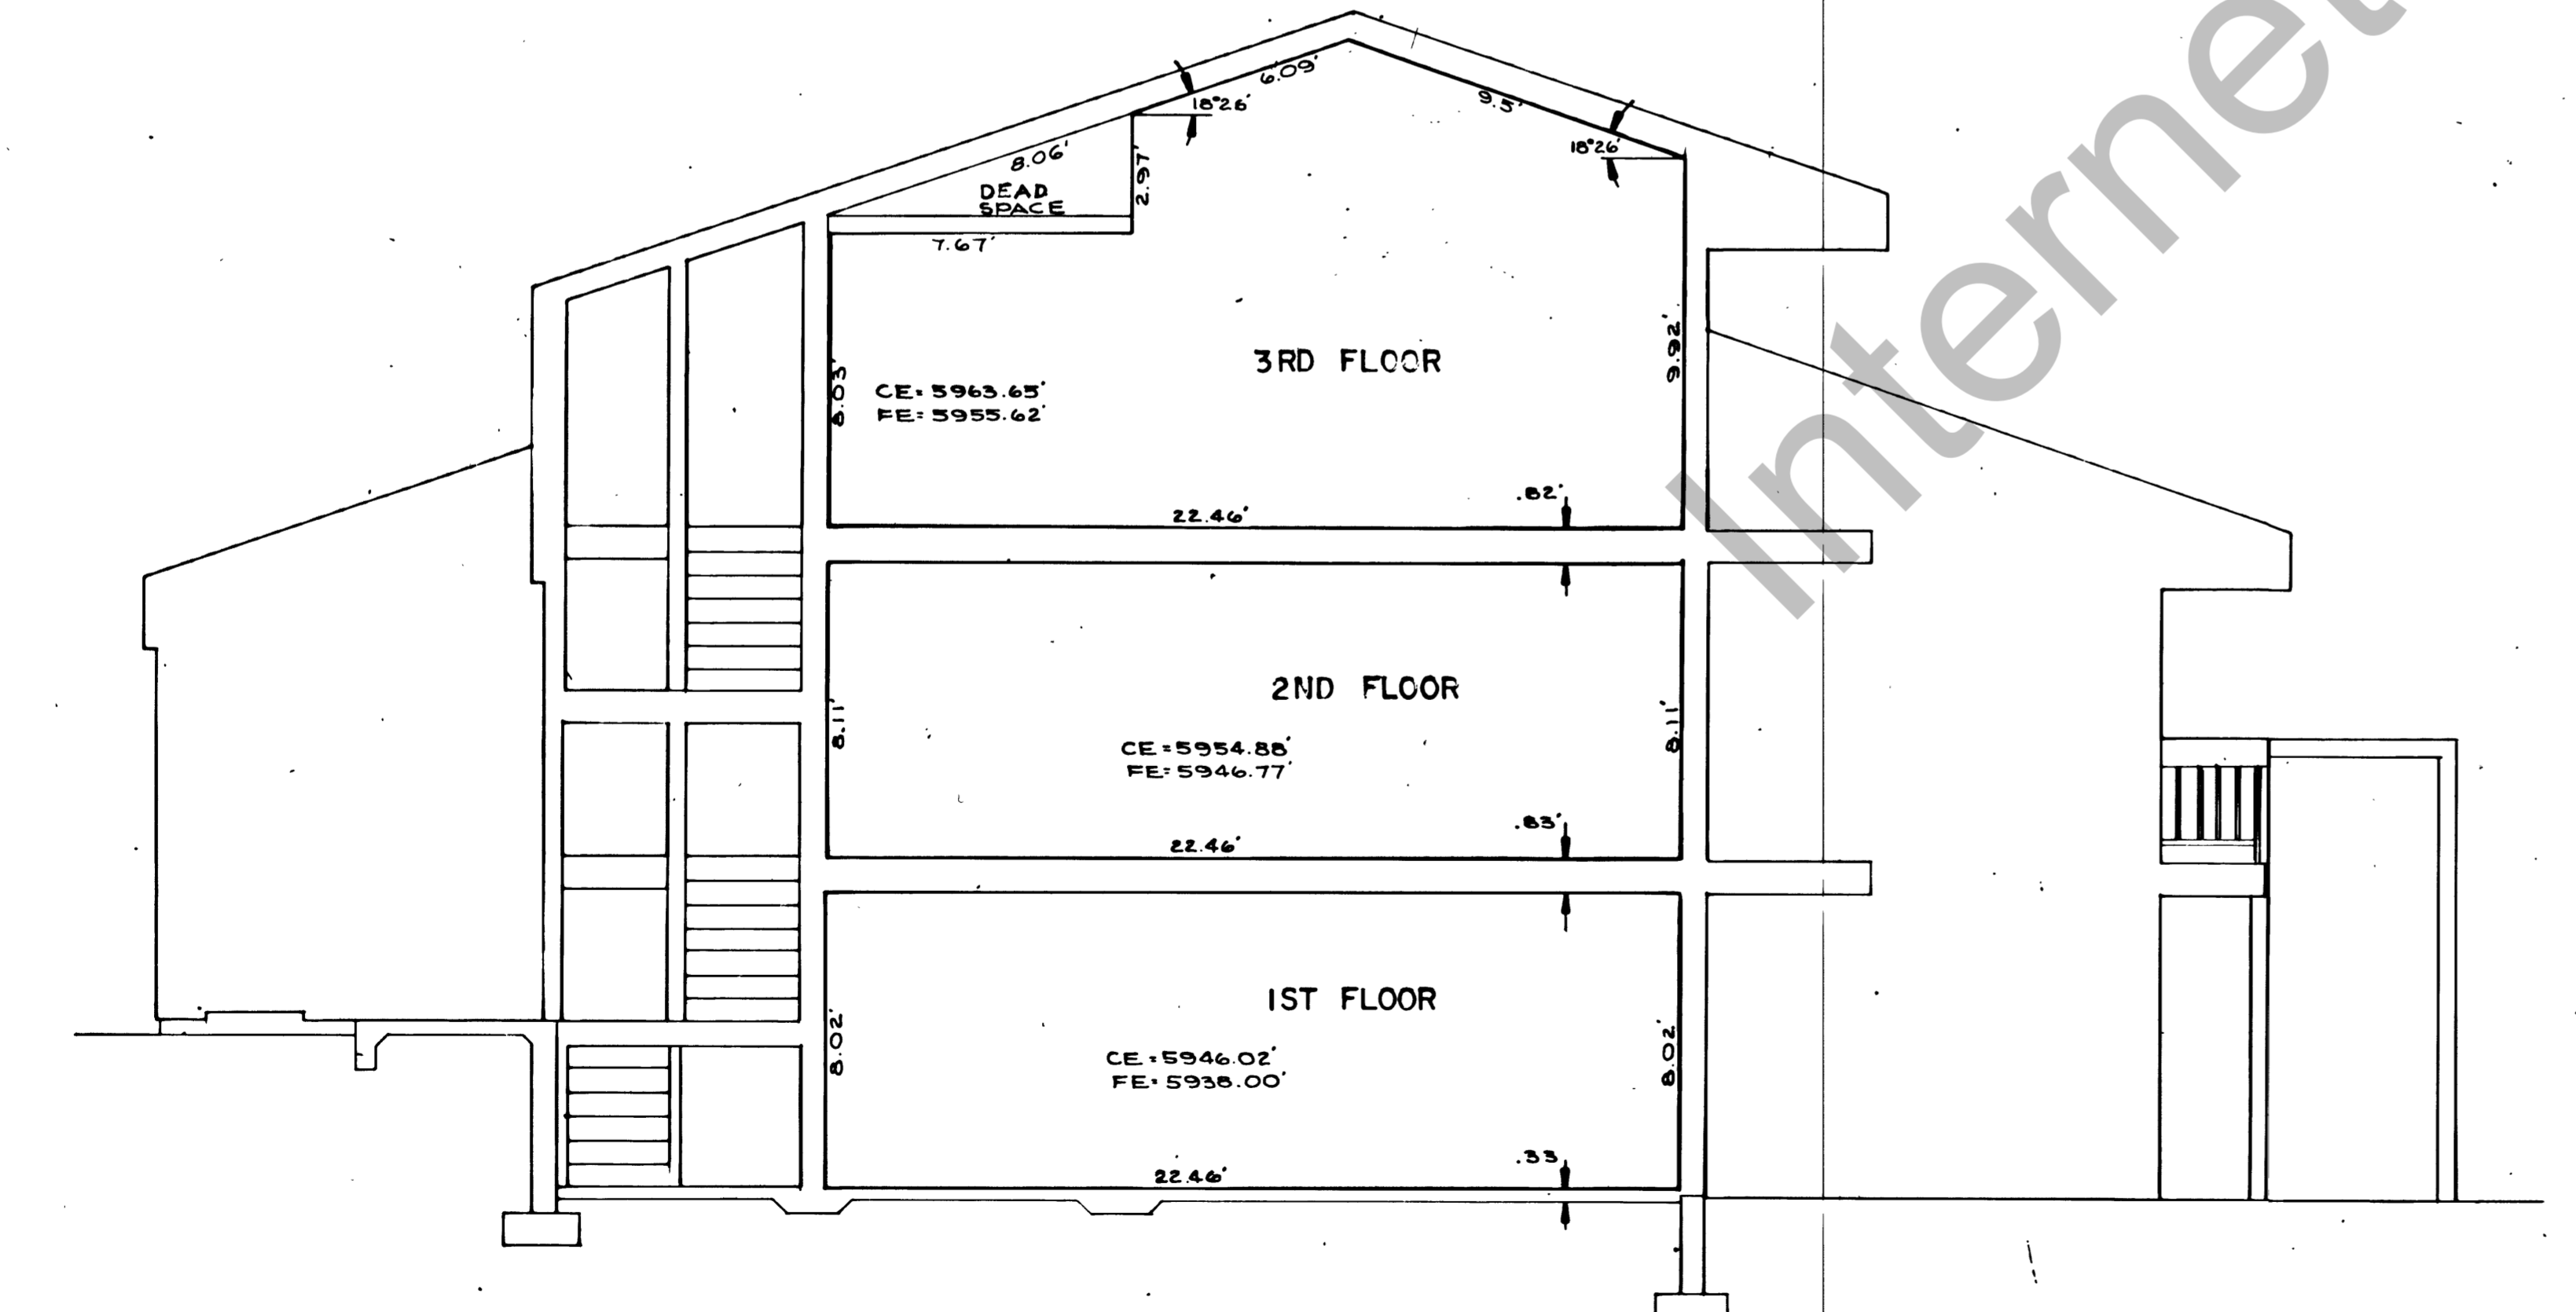

**A SECTION**  
 SCALE: 1" = 4'

FORMERLY SWEETWATER PARK BEACH RESORT CONDOMINIUM PROJECT NO. 1

AMENDED AND RESTATED  
 RECORD OF SURVEY MAP OF  
 SWEETWATER PARK  
 BEACH RESORT CONDOMINIUMS

(being a consolidation of condominium projects formerly known as Sweetwater Park Beach Resort Condominium Project No. 1, Sweetwater Park Beach Resort Condominium Project No. 2, Sweetwater Park Beach Resort Condominium Project No. 3, and Sweetwater Western America Condominiums).

AAA ENGINEERING AND DRAFTING, INC.  
 1865 South Main Street, Suite 12  
 Salt Lake City, Utah 84115