

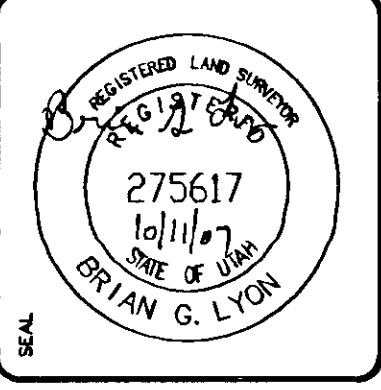


THE SEASONS RESORT COMMUNITY A PLANNED UNIT DEVELOPMENT


PART OF THE NORTHWEST QUARTER OF SECTION 21,
TOWNSHIP 14 NORTH, RANGE 5 EAST,
SALT LAKE BASELINE AND MERIDIAN
RICH COUNTY
GARDEN CITY, UTAH

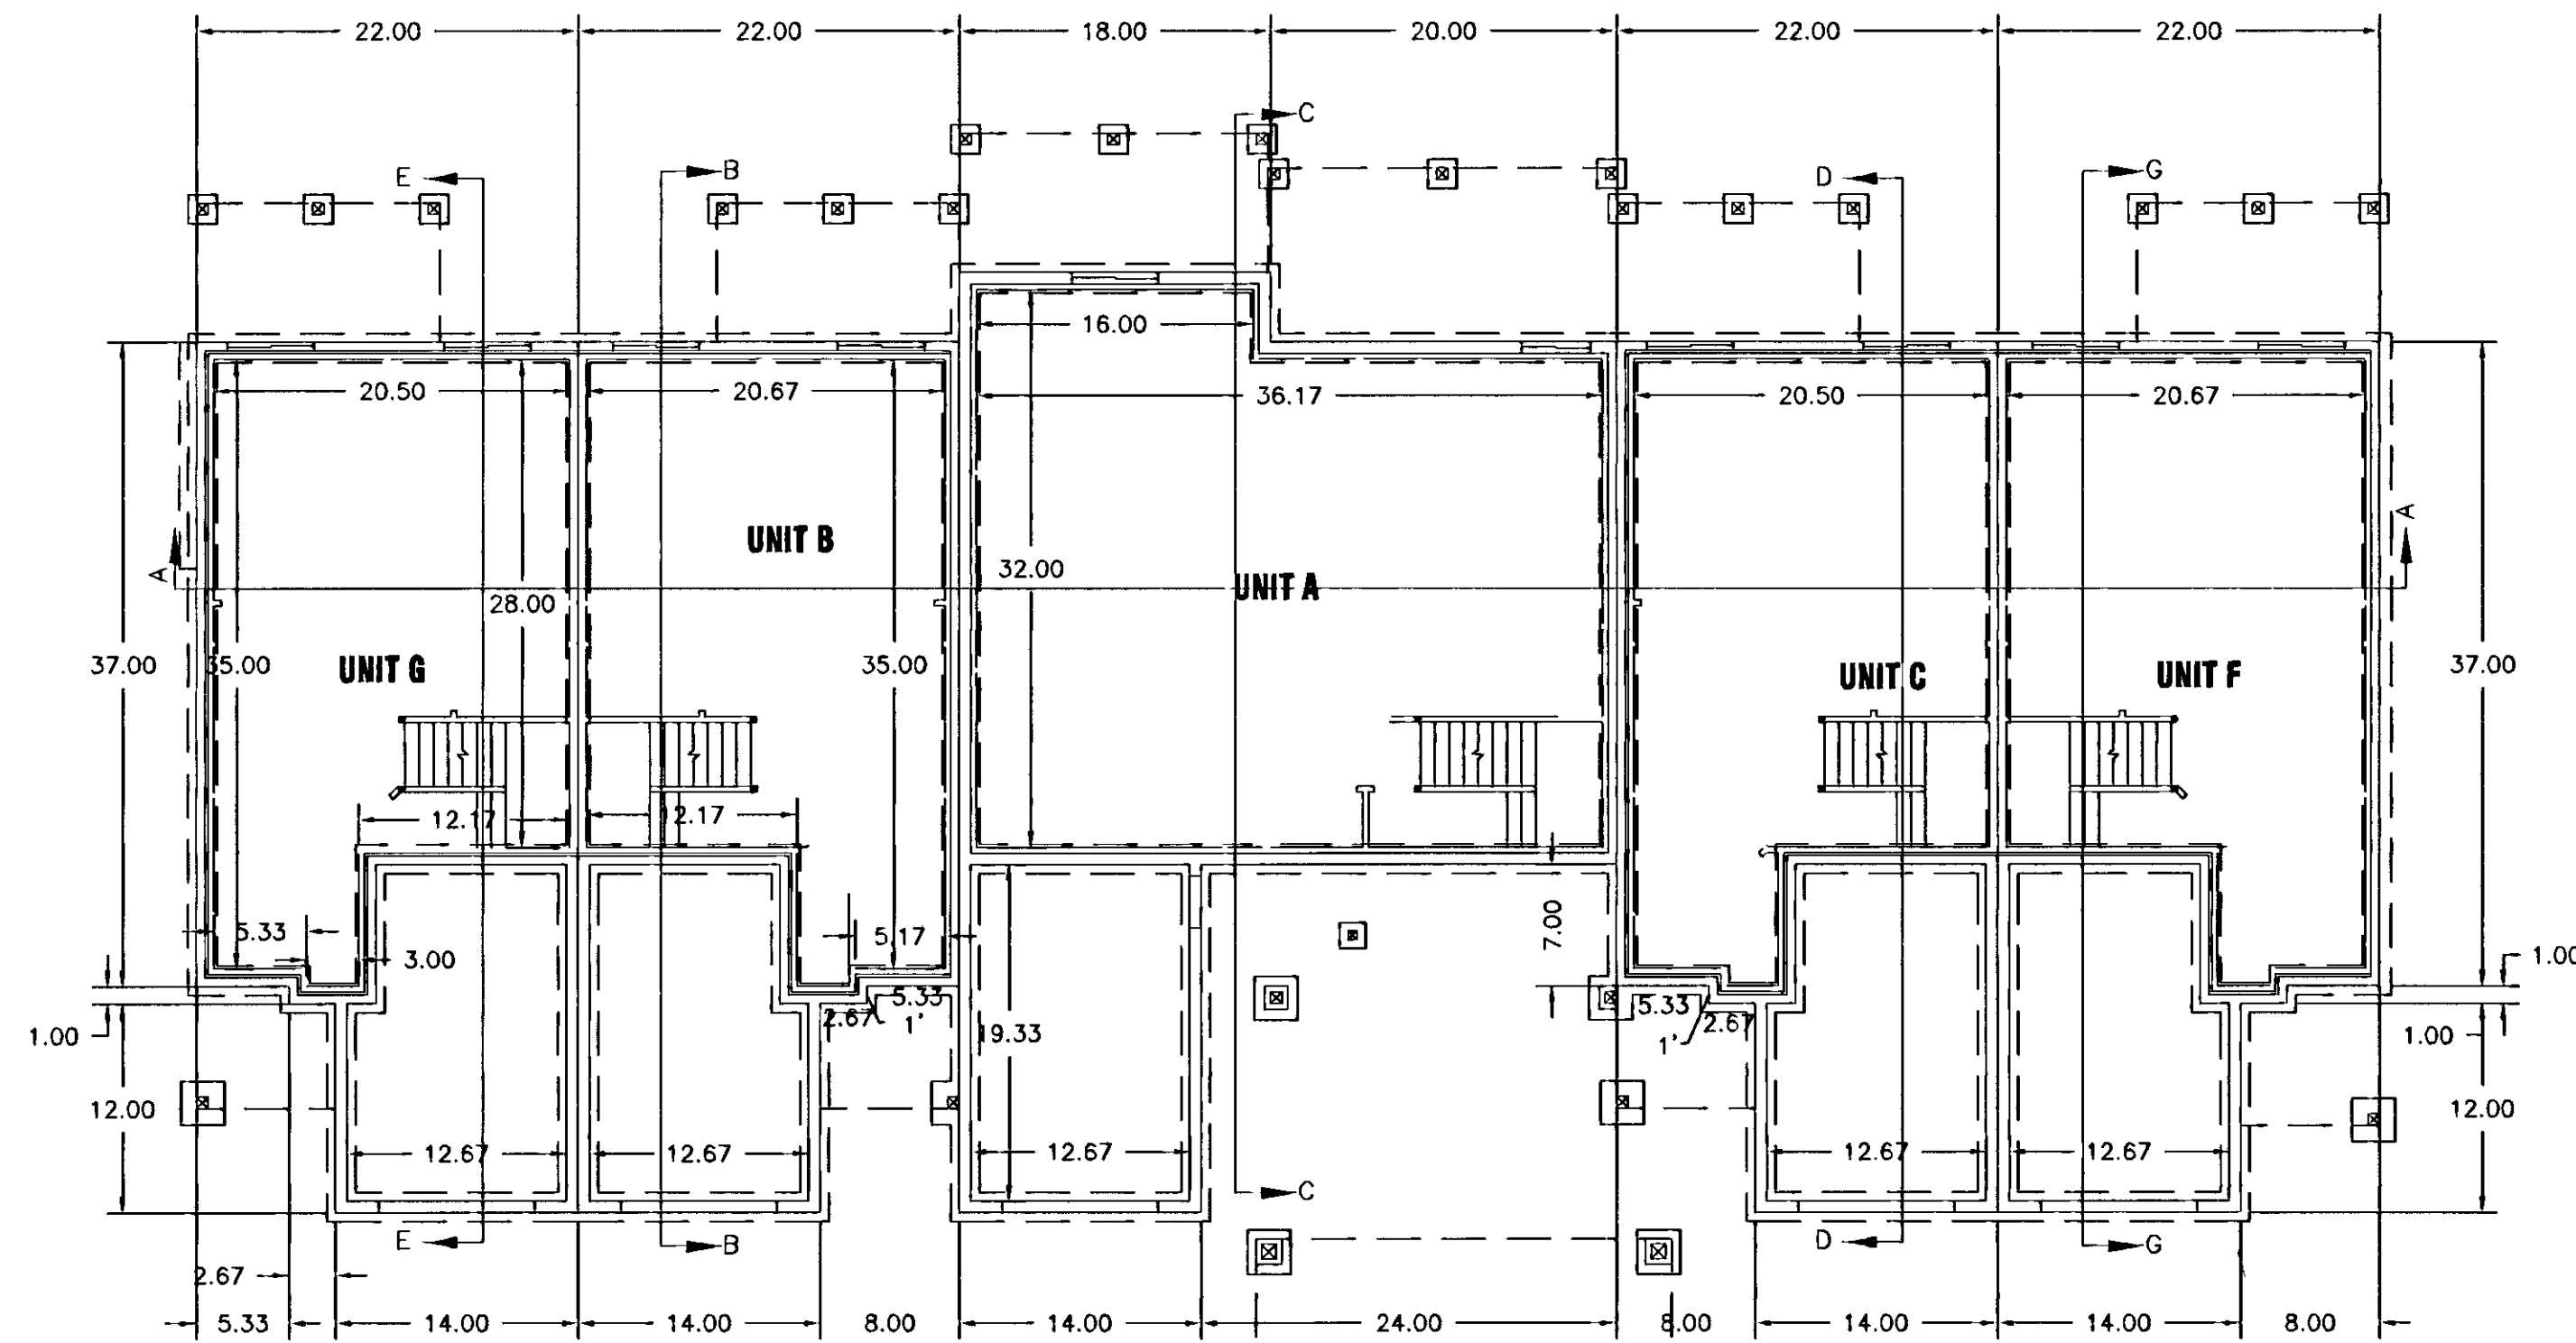


ALLIANCE CONSULTING
ENGINEERS
760 WEST 200 NORTH SUITE 8
LOGAN, UTAH 84321
(435)765-5121
allianceeng@qwest.net

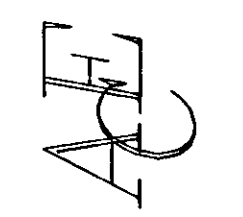


BASEMENT LEVEL
SCALE: 1"=10'

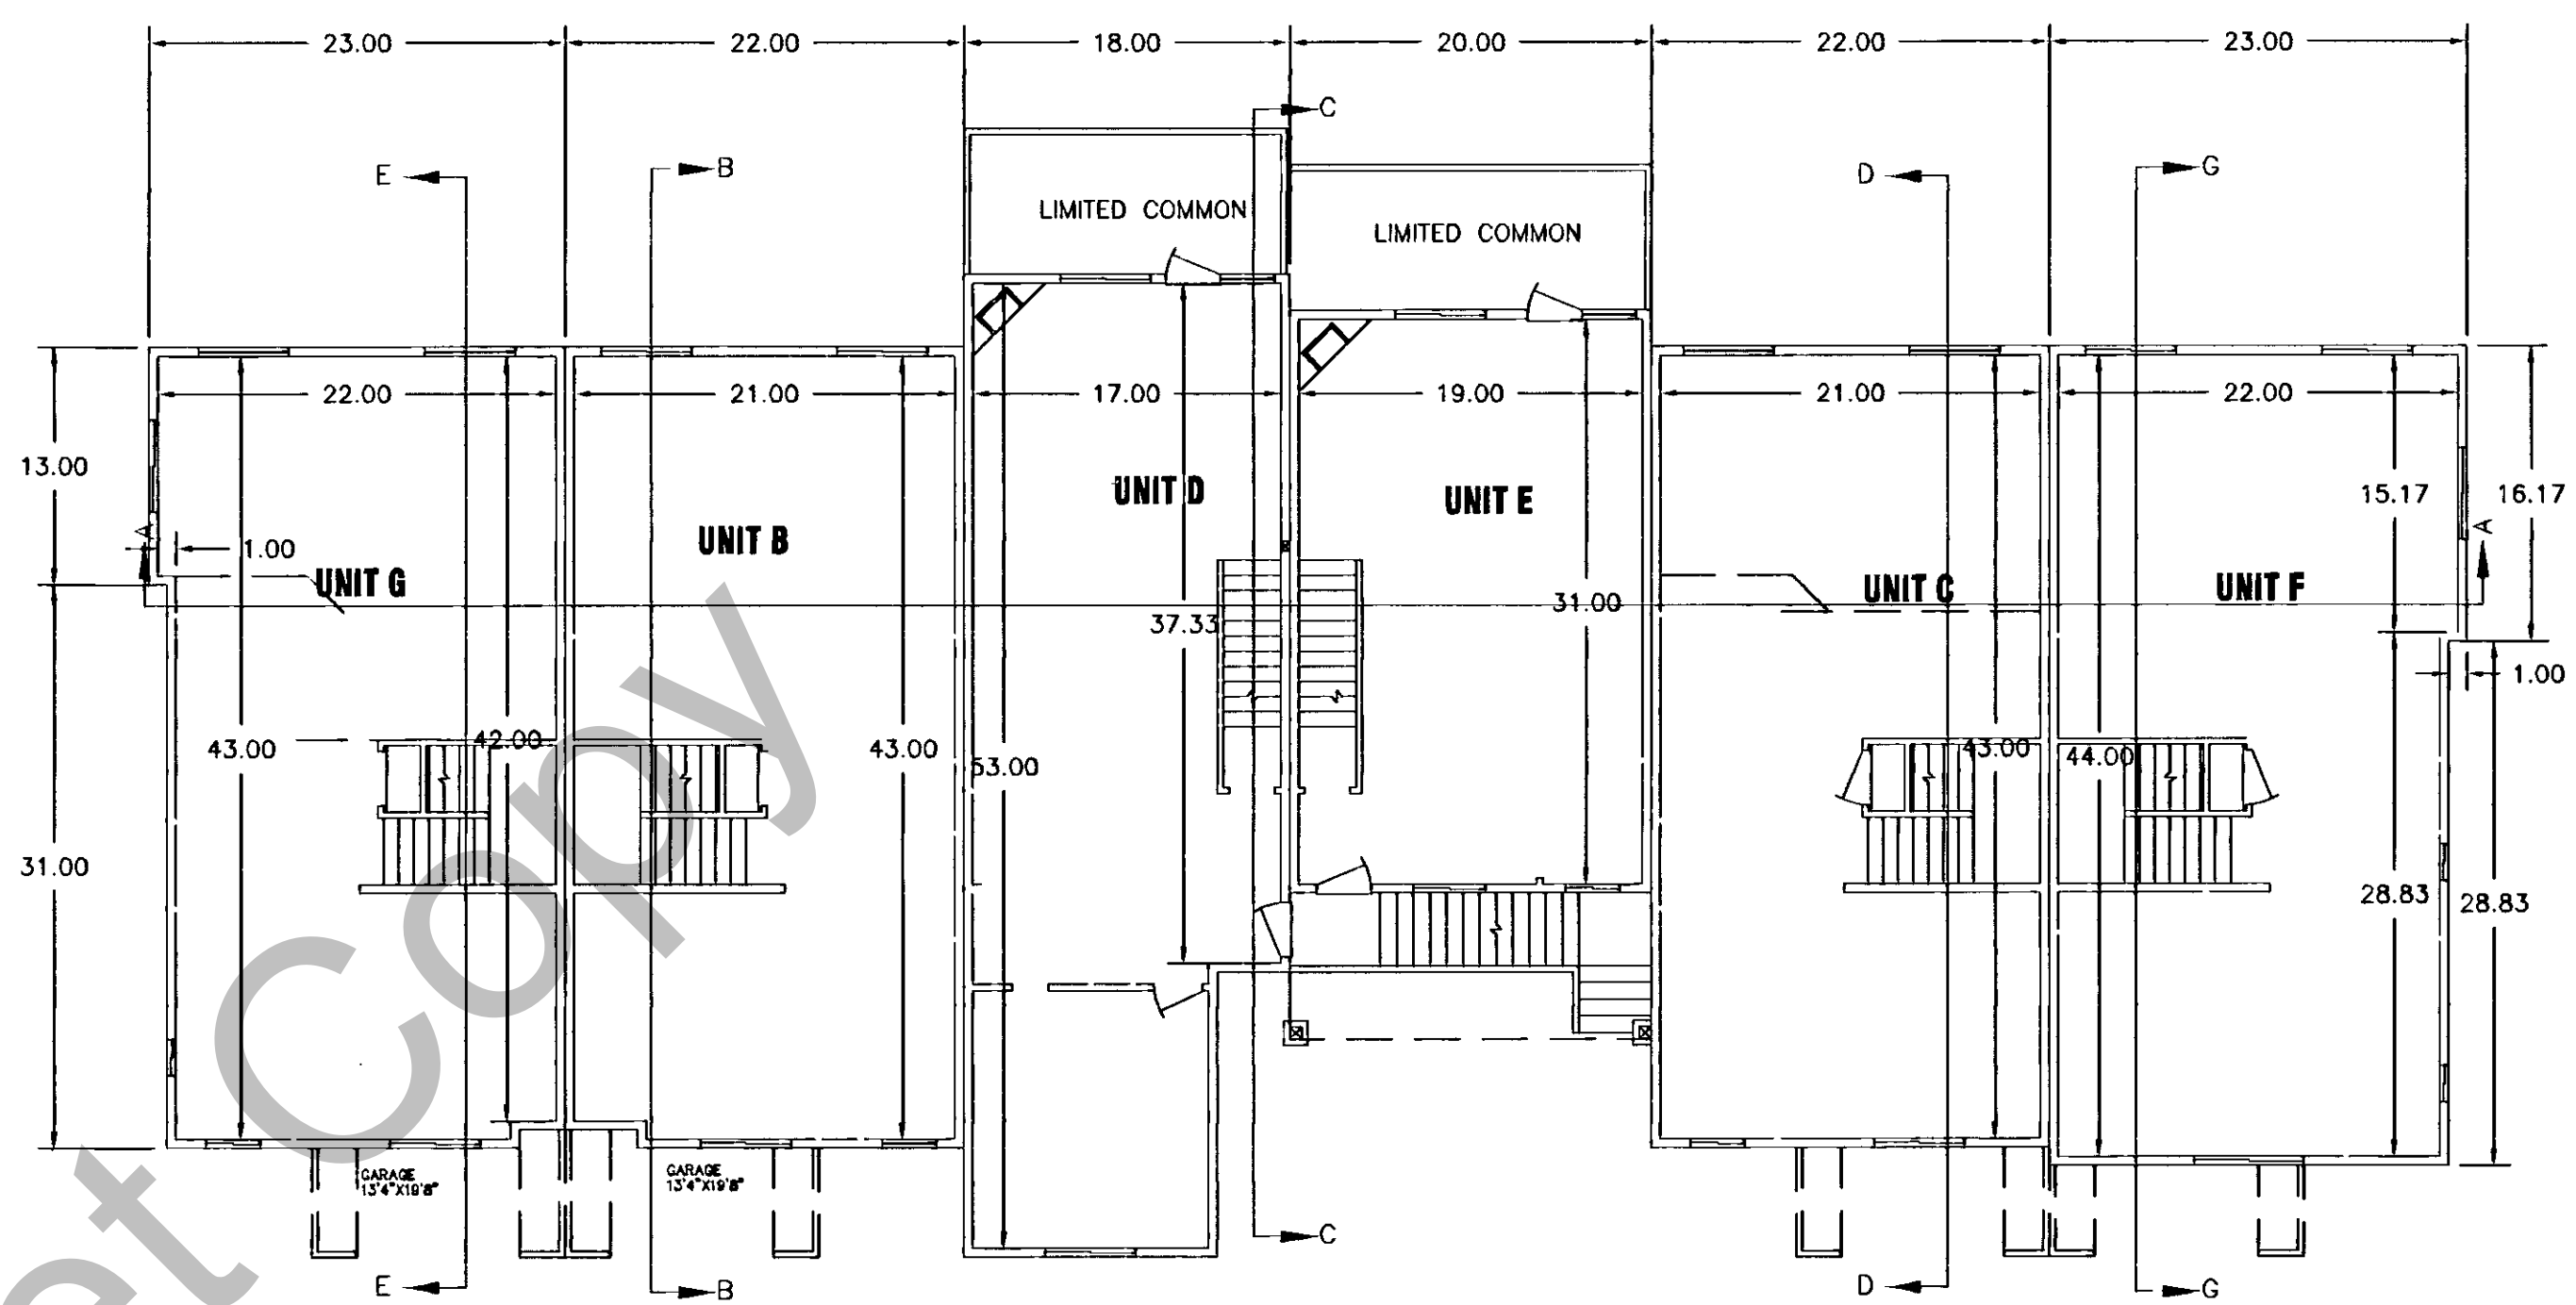

SECOND LEVEL
SCALE: 1"=10'

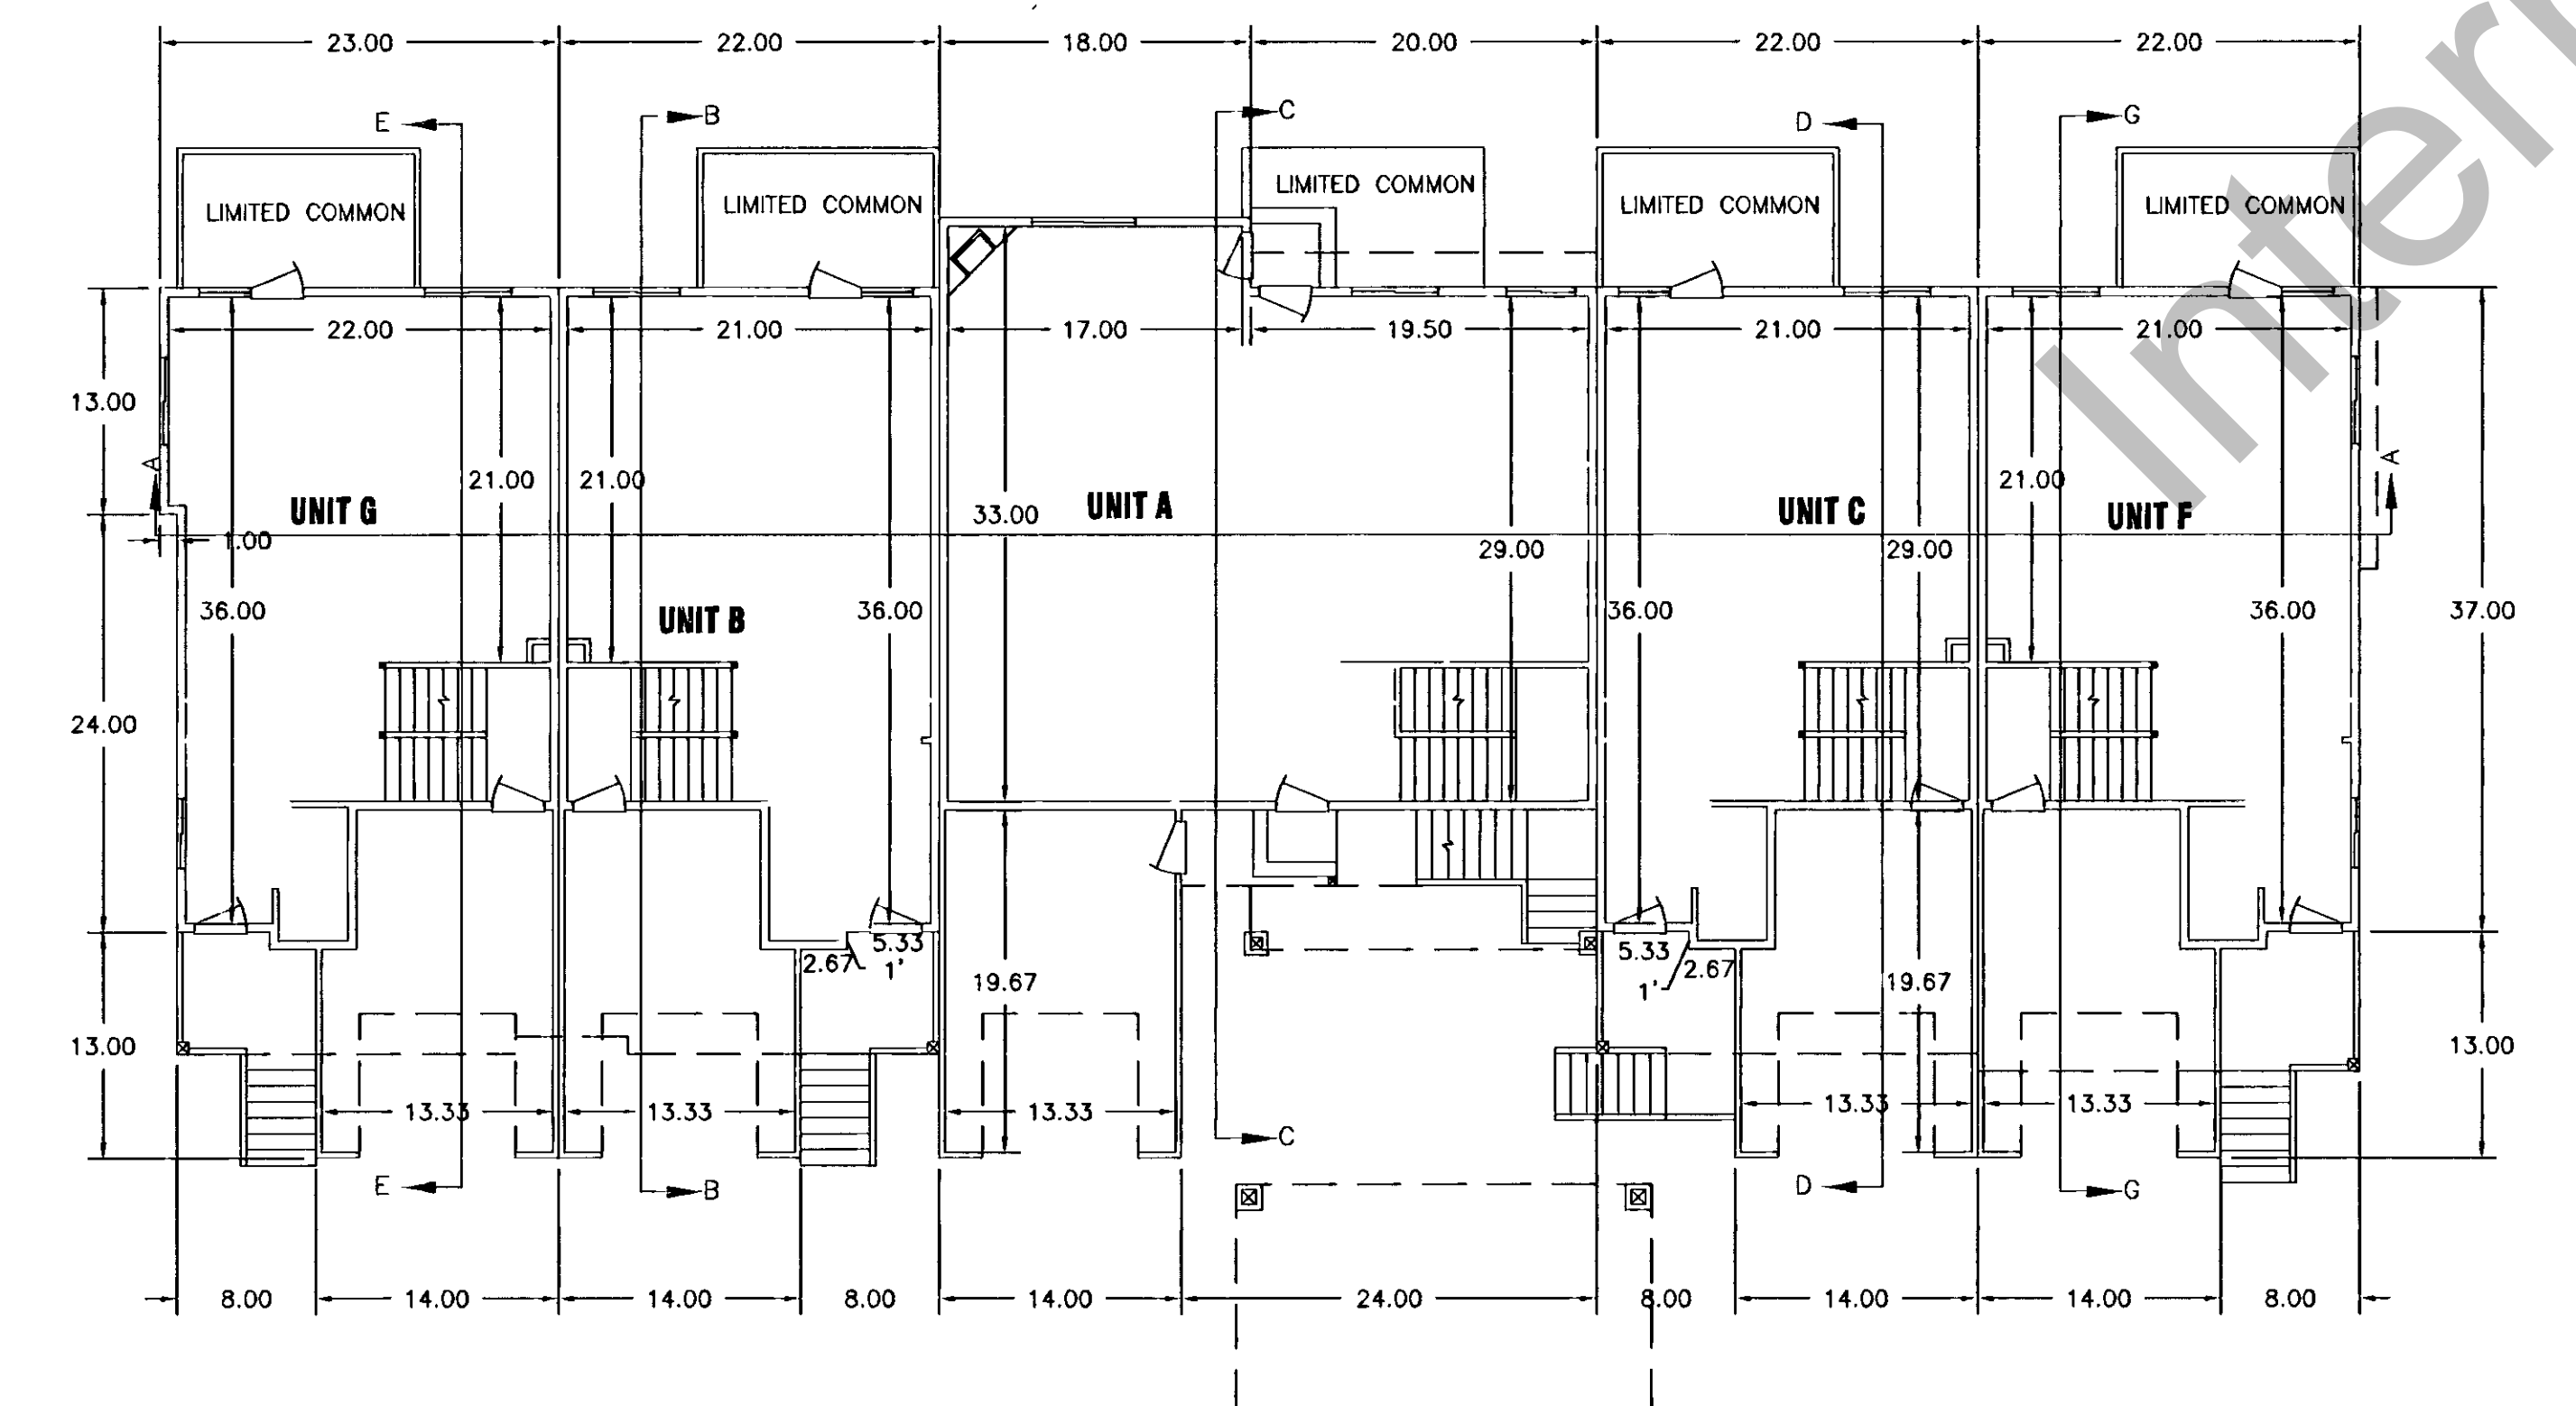

MAIN LEVEL
SCALE: 1"=10'

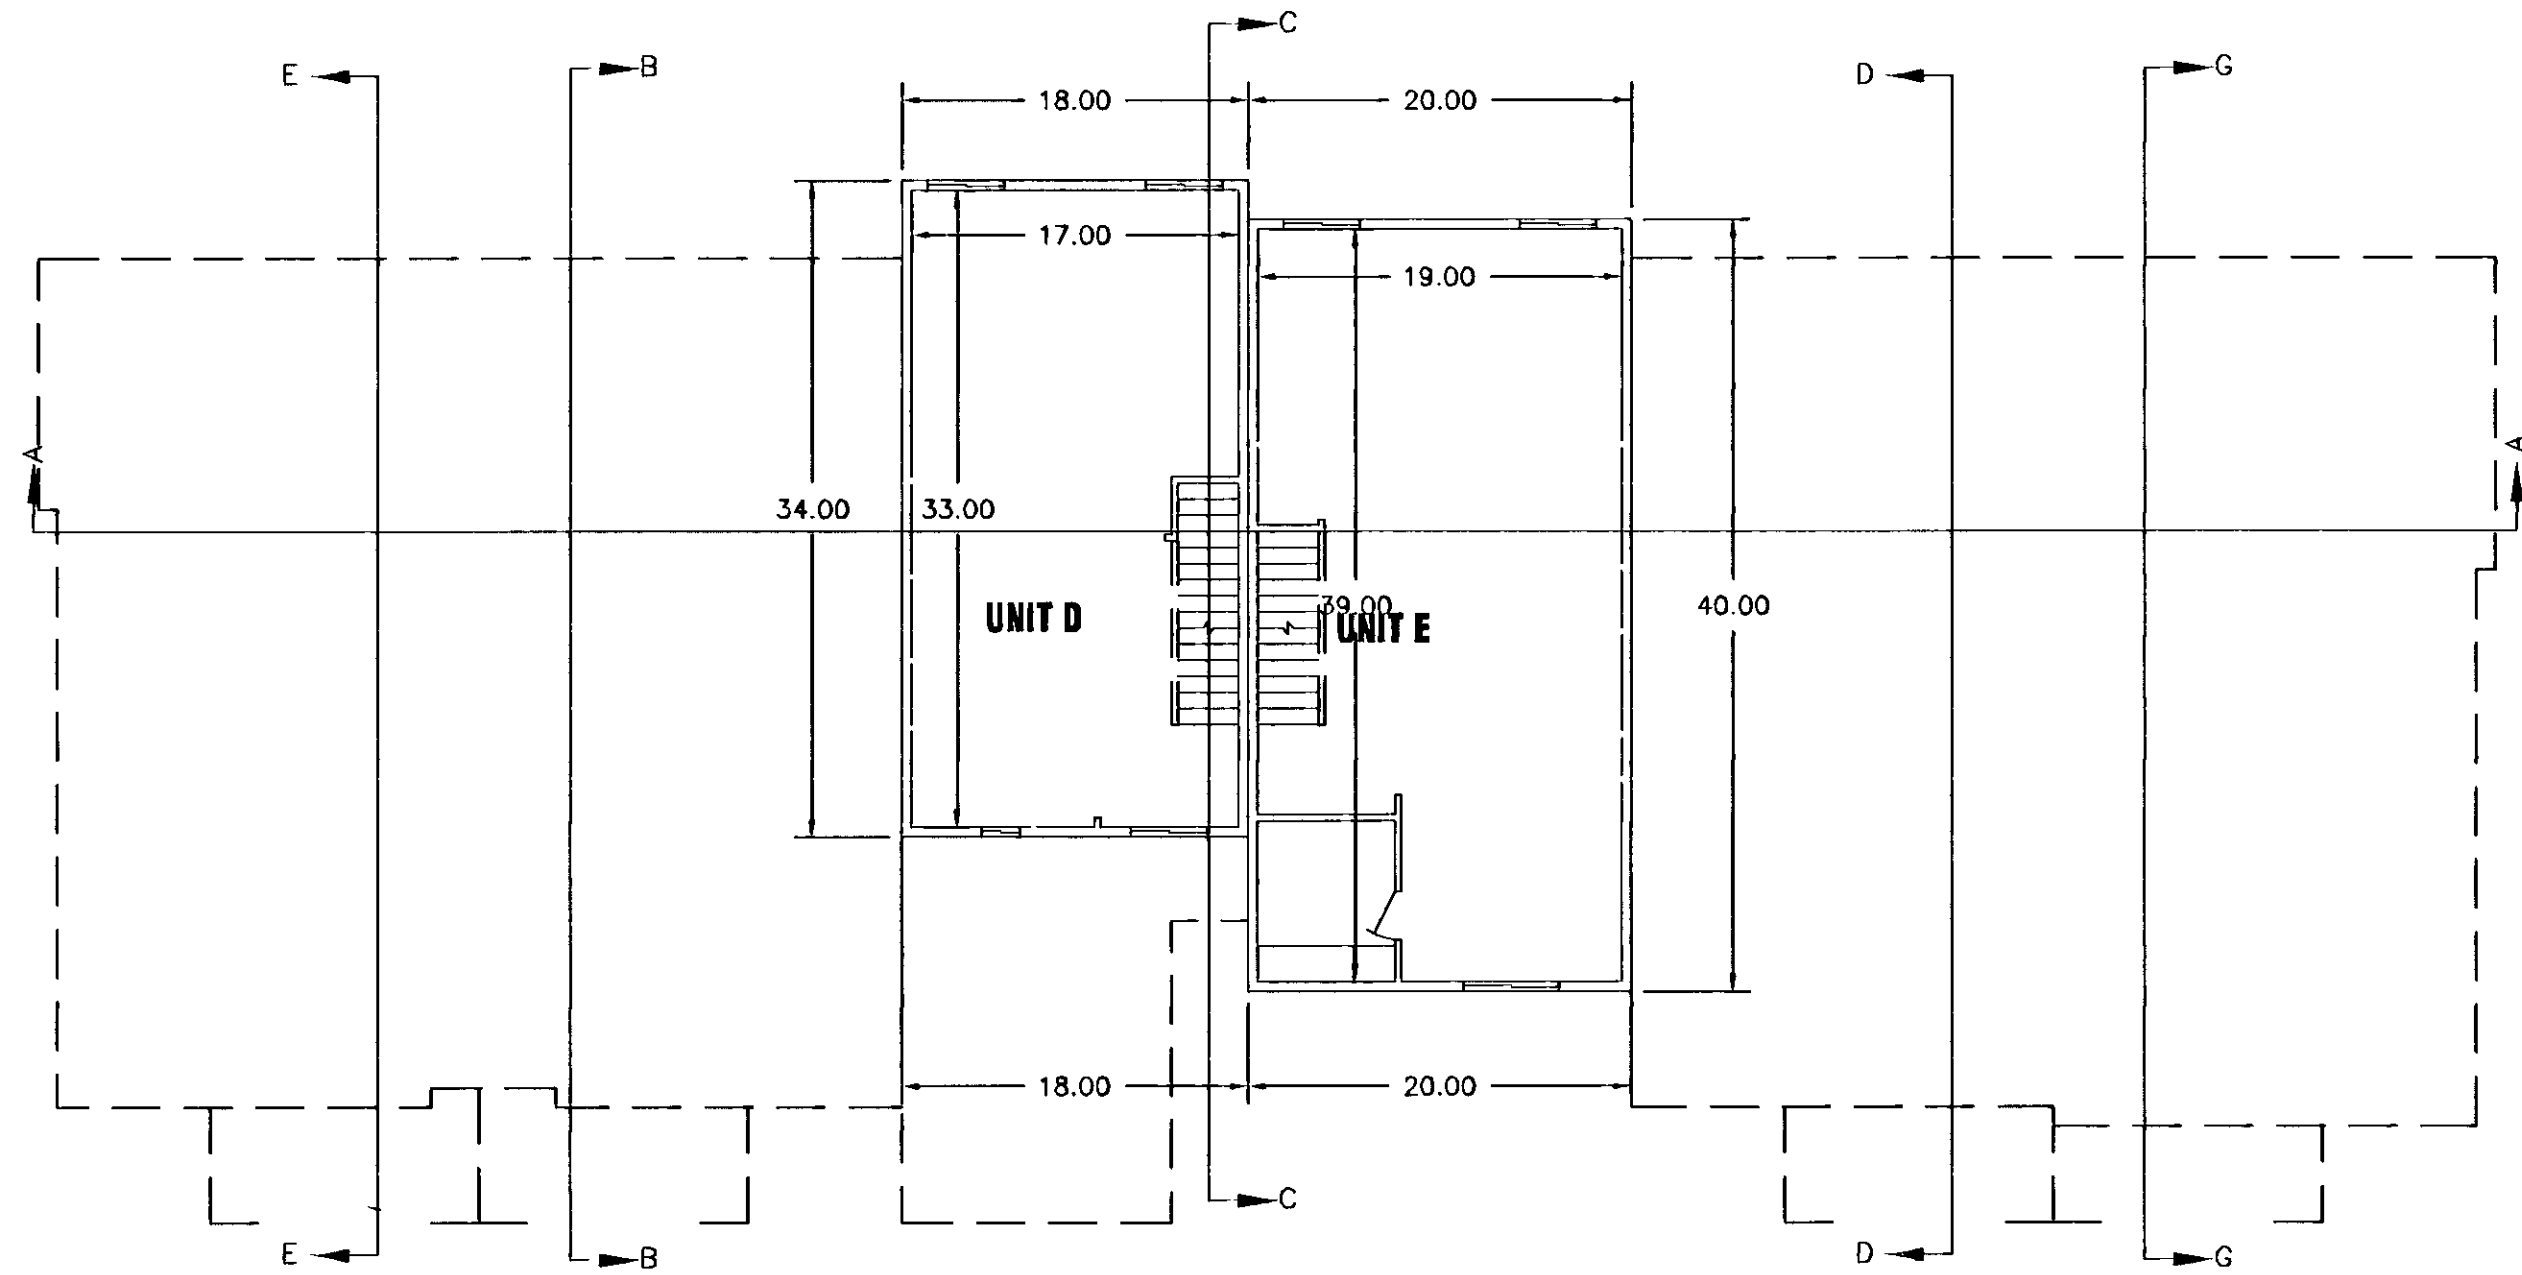

THIRD LEVEL
SCALE: 1"=10'

NO.	REVISIONS / SUBMISSIONS	DATE

PROJECT TITLE: THE SEASONS RESORT COMMUNITY
A PLANNED UNIT DEVELOPMENT
PART OF THE NORTHWEST QUARTER OF SECTION 21,
TOWNSHIP 14 NORTH, RANGE 5 EAST,
SALT LAKE BASELINE AND MERIDIAN,
RICH COUNTY
GARDEN CITY, UTAH

DRAWING TITLE: 7-PLEX PLAN VIEW

DATE: AUG, 21, 2007
DRAWING No. 3
of 4