


PART OF SEC 16, T 9 N, R 7 E, S L B & M
 RICH COUNTY

BLOCK 14


19-16-140-PARCEL

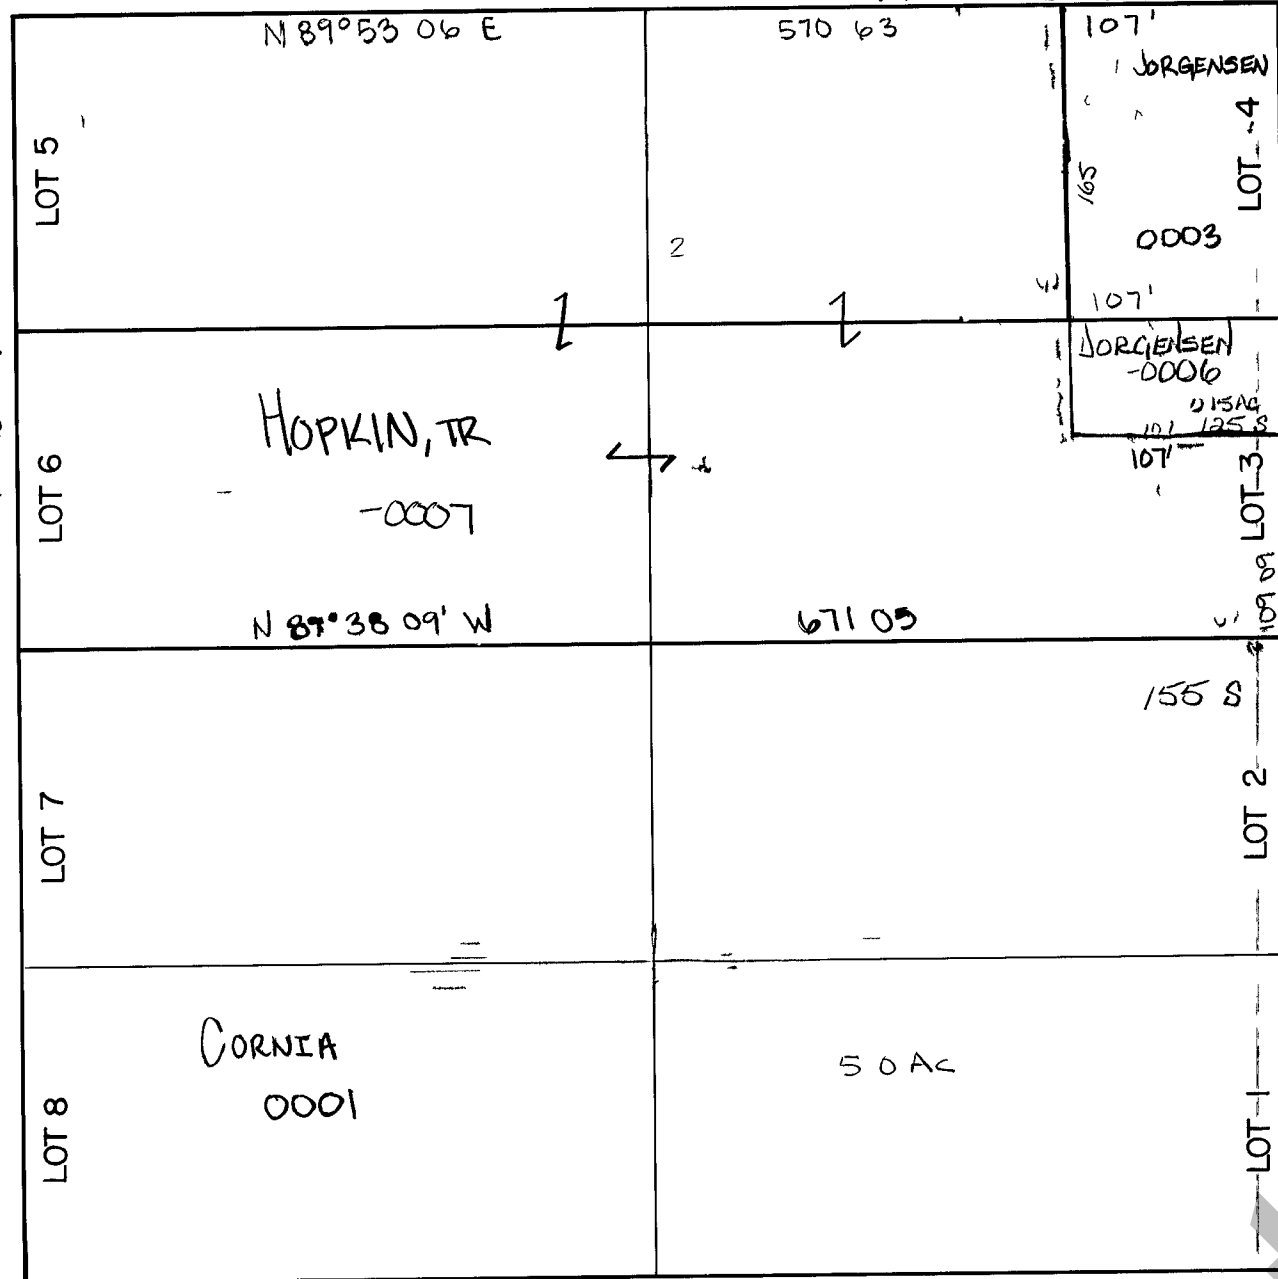

100 SOUTH

BLOCK 11


19-16-110 PARCEL

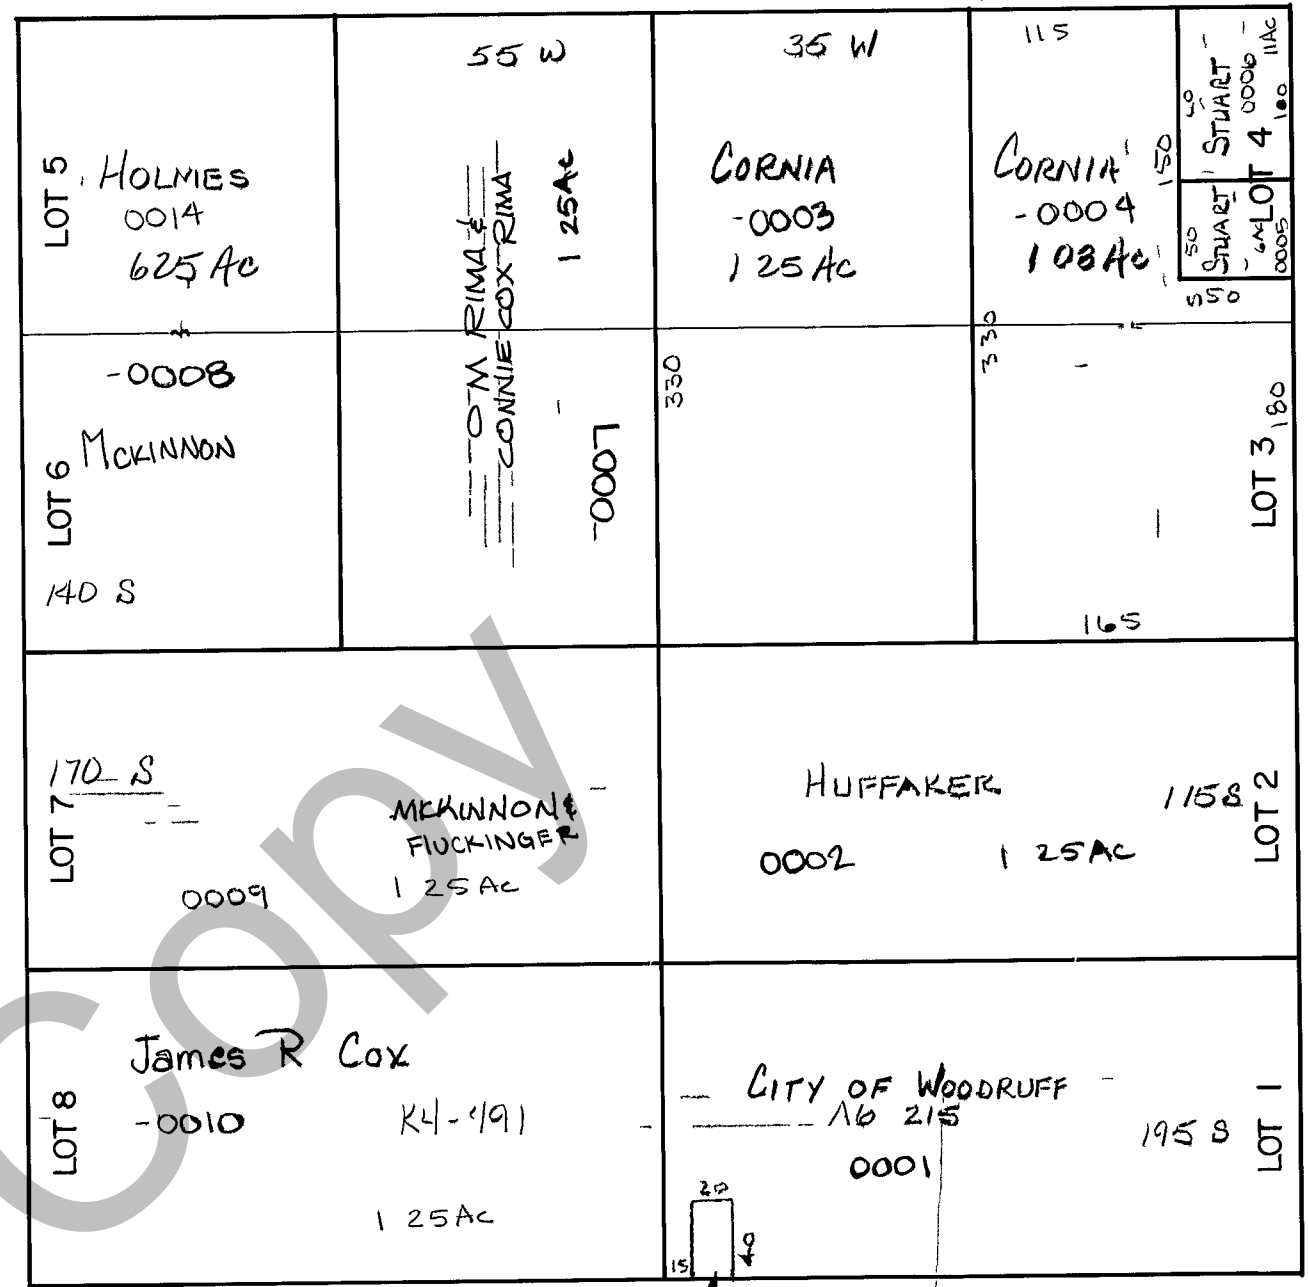

200 WEST

BLOCK 13

19-16-130-PARCEL

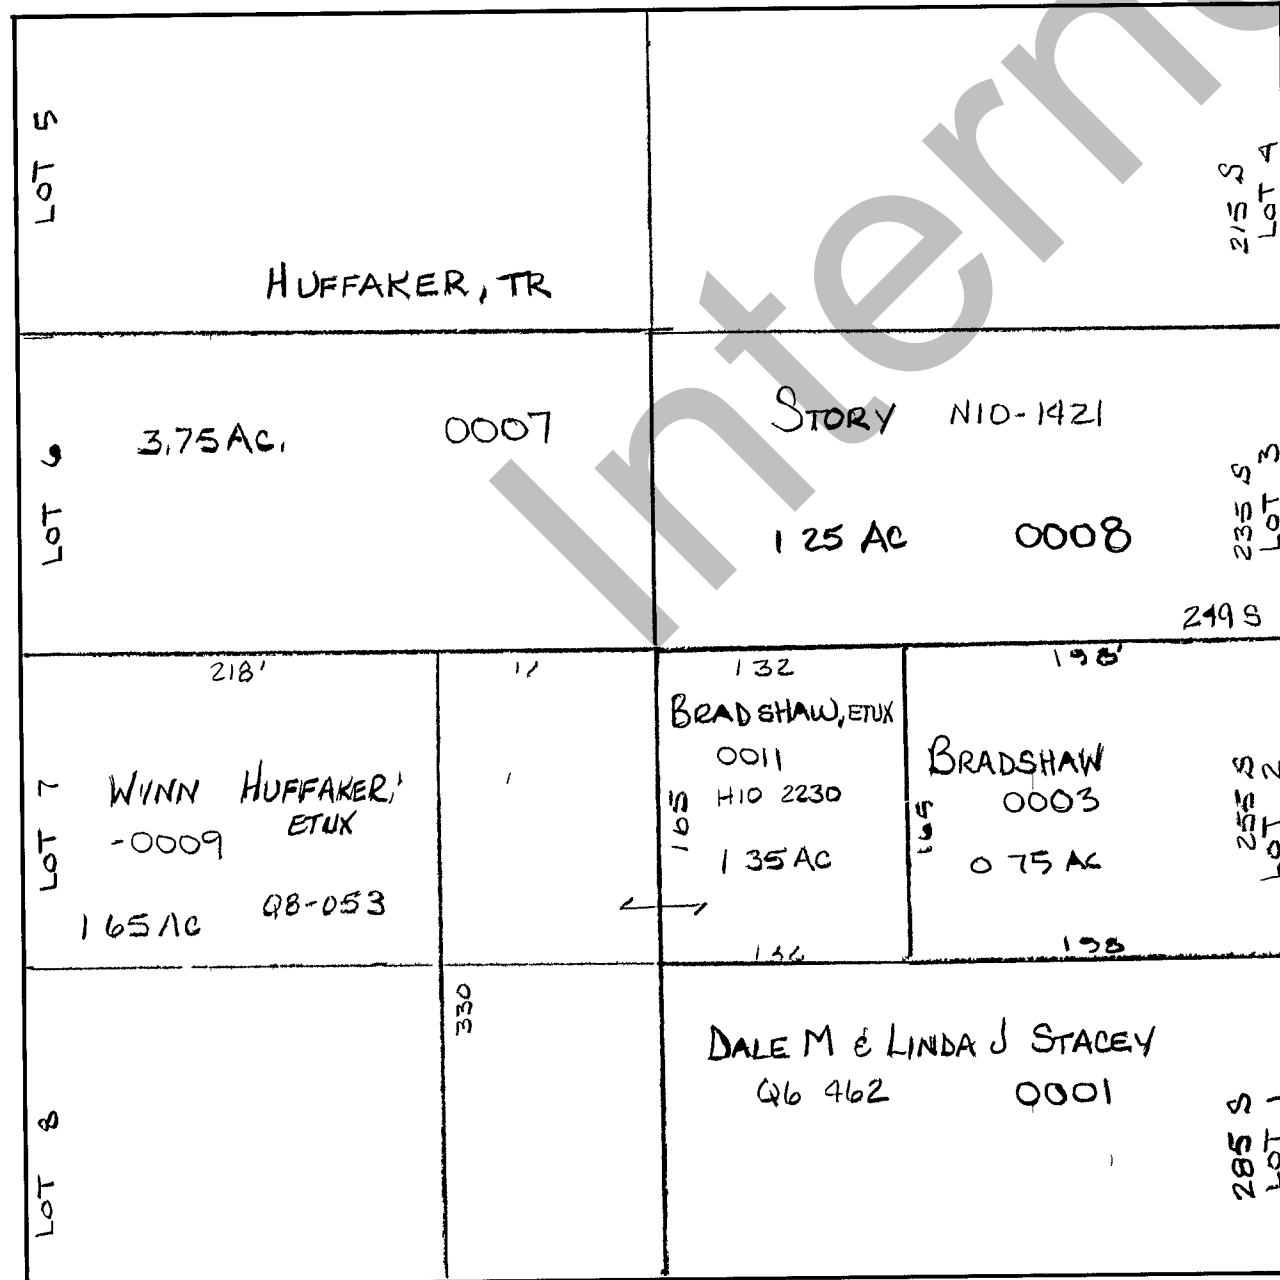


100 WEST

200 SOUTH

BLOCK 12

19-16-120 PARCEL

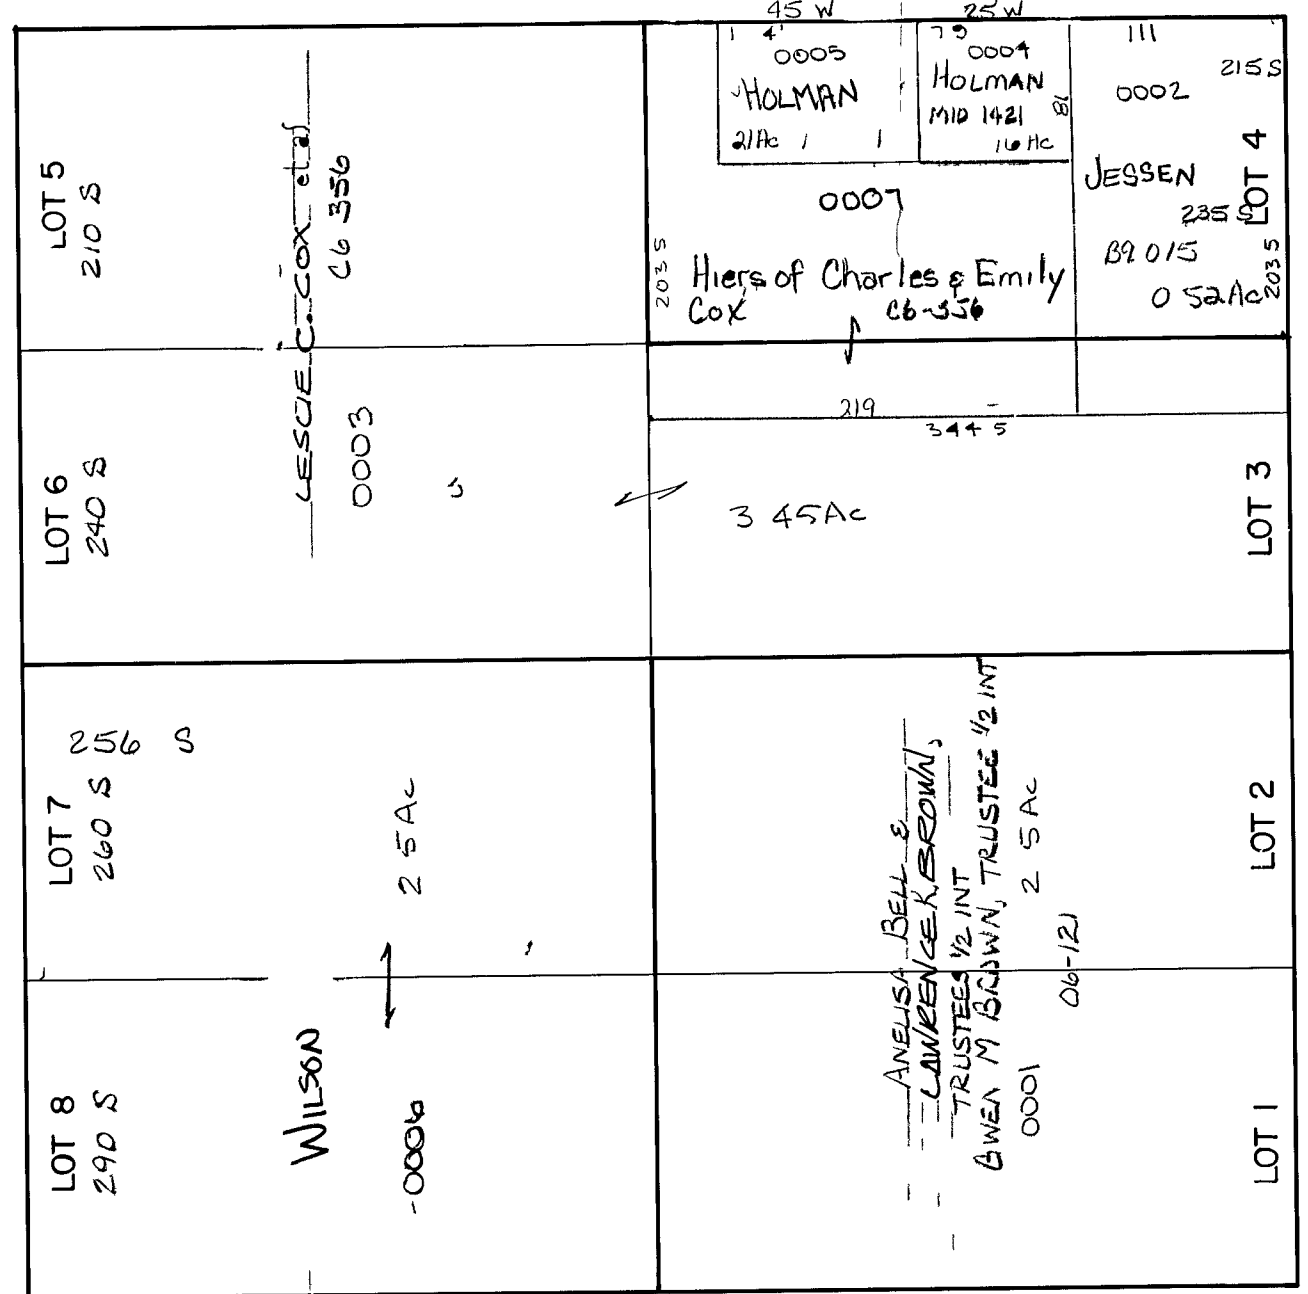

MAIN ST

THIS PLAT IS MADE SOLELY FOR THE PURPOSE OF ASSISTING IN LOCATING THE LAND AND THE RECORDER ASSUMES NO LIABILITY FOR VARIATIONS IF ANY, WITH AN ACTUAL SURVEY.

REVISIONS

NO.	DATE	DESCRIPTION

WOODRUFF CITY SURVEY
 BLKS 11, 12, 13 & 14

Section 16 T 9 N R 7 E

book page

drawn by GP date JAN 1979 scale 1"=100'