


# RICH COUNTY

36-03-010-LTS

MATCH TO SHEET 4

MATCH TO SHEET 3

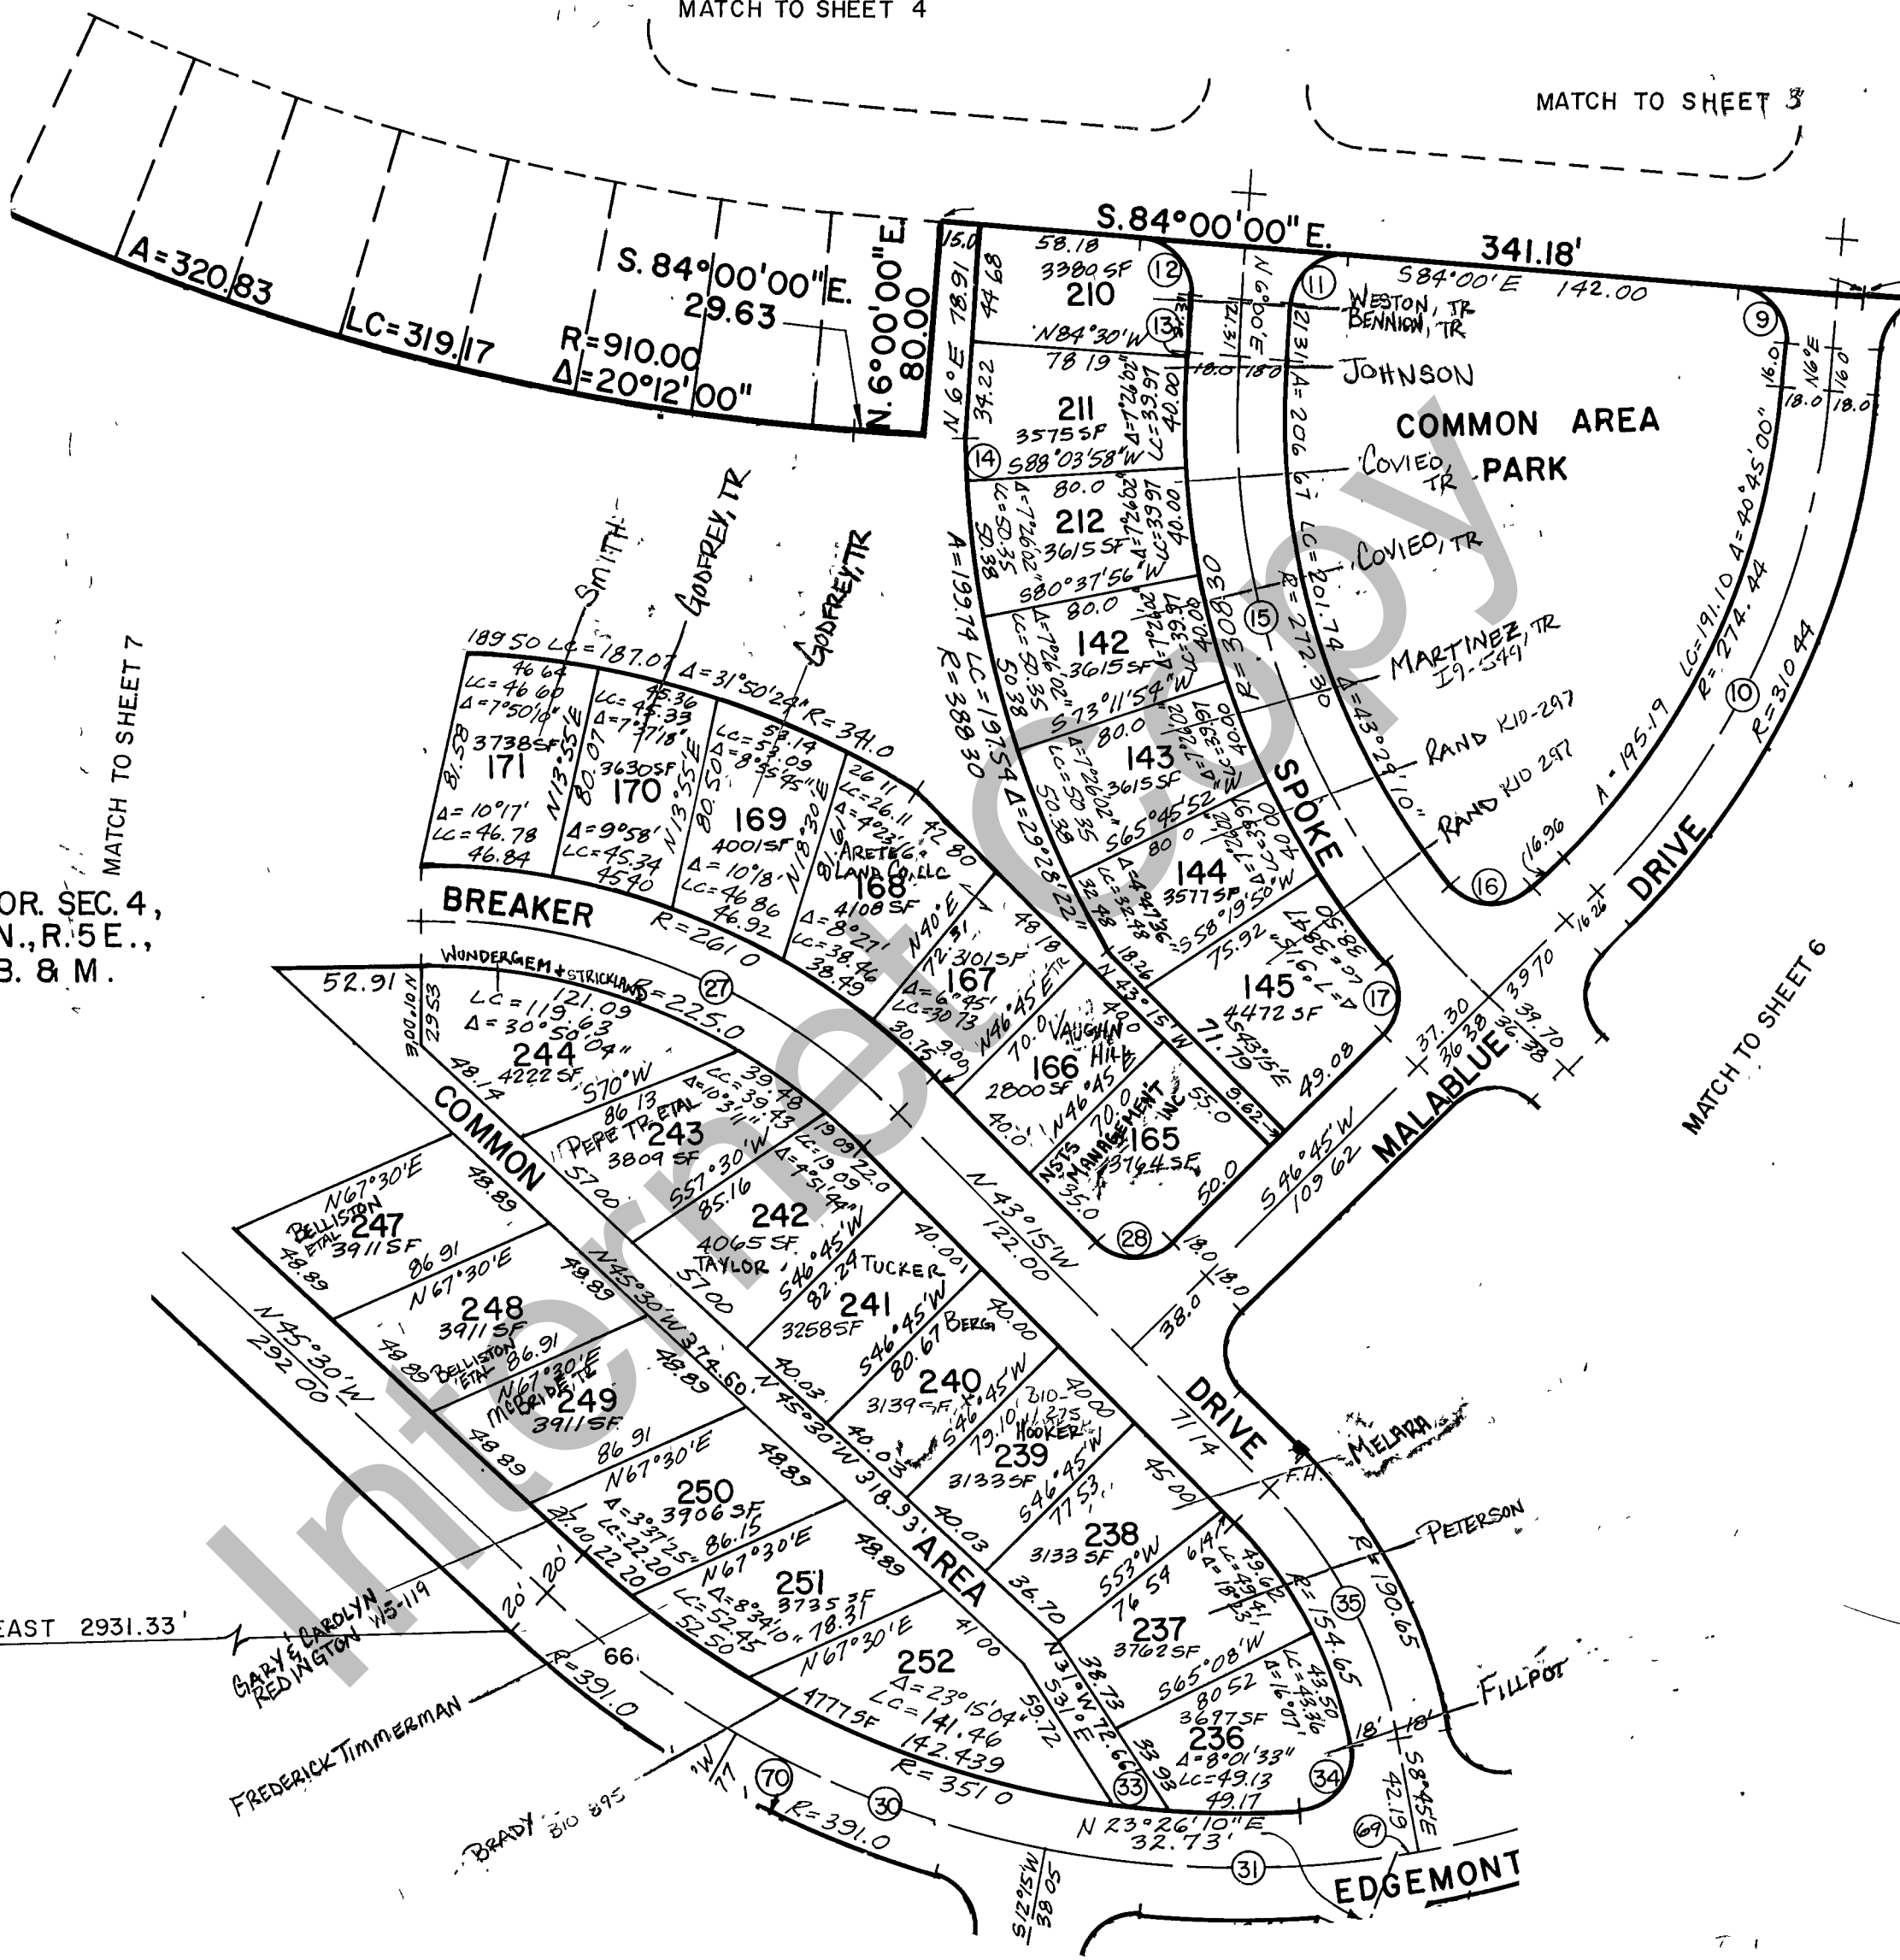

NE COR. SEC. 4,  
T. 13 N., R. 5 E.,  
S.L. B. & M.

SOUTH 5129.44'

EAST 2931.33'

MATCH TO SHEET 7

MATCH TO SHEET 6

MATCH TO SHEET 8

142-145, 165-171, 210-212,  
236-244, 247-252

SHEET 5, OF 10

|  |  |  |
|--|--|--|
|  |  |  |
|  |  |  |
|  |  |  |
|  |  |  |

SWEETWATER PARK  
TRAILER & CAMPER PARK  
SHEET 2 OF 3

Section 3  
Township 13 N Range 5 E

Book    Pg     
Scale 1"=60'