



SWEETWATER CAMPER AND TRAILER PARK PHASE 5

PART OF THE SOUTH HALF OF SECTION 3,
 AND THE NORTH HALF OF SECTION 10,
 TOWNSHIP 13 NORTH, RANGE 5 EAST,
 OF THE SALT LAKE BASE AND MERIDIAN

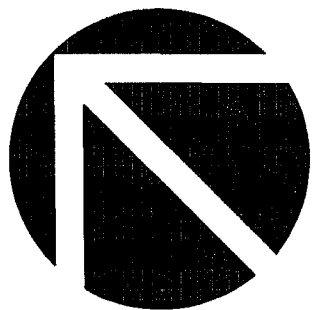

SCALE: 1 INCH = 100 FEET

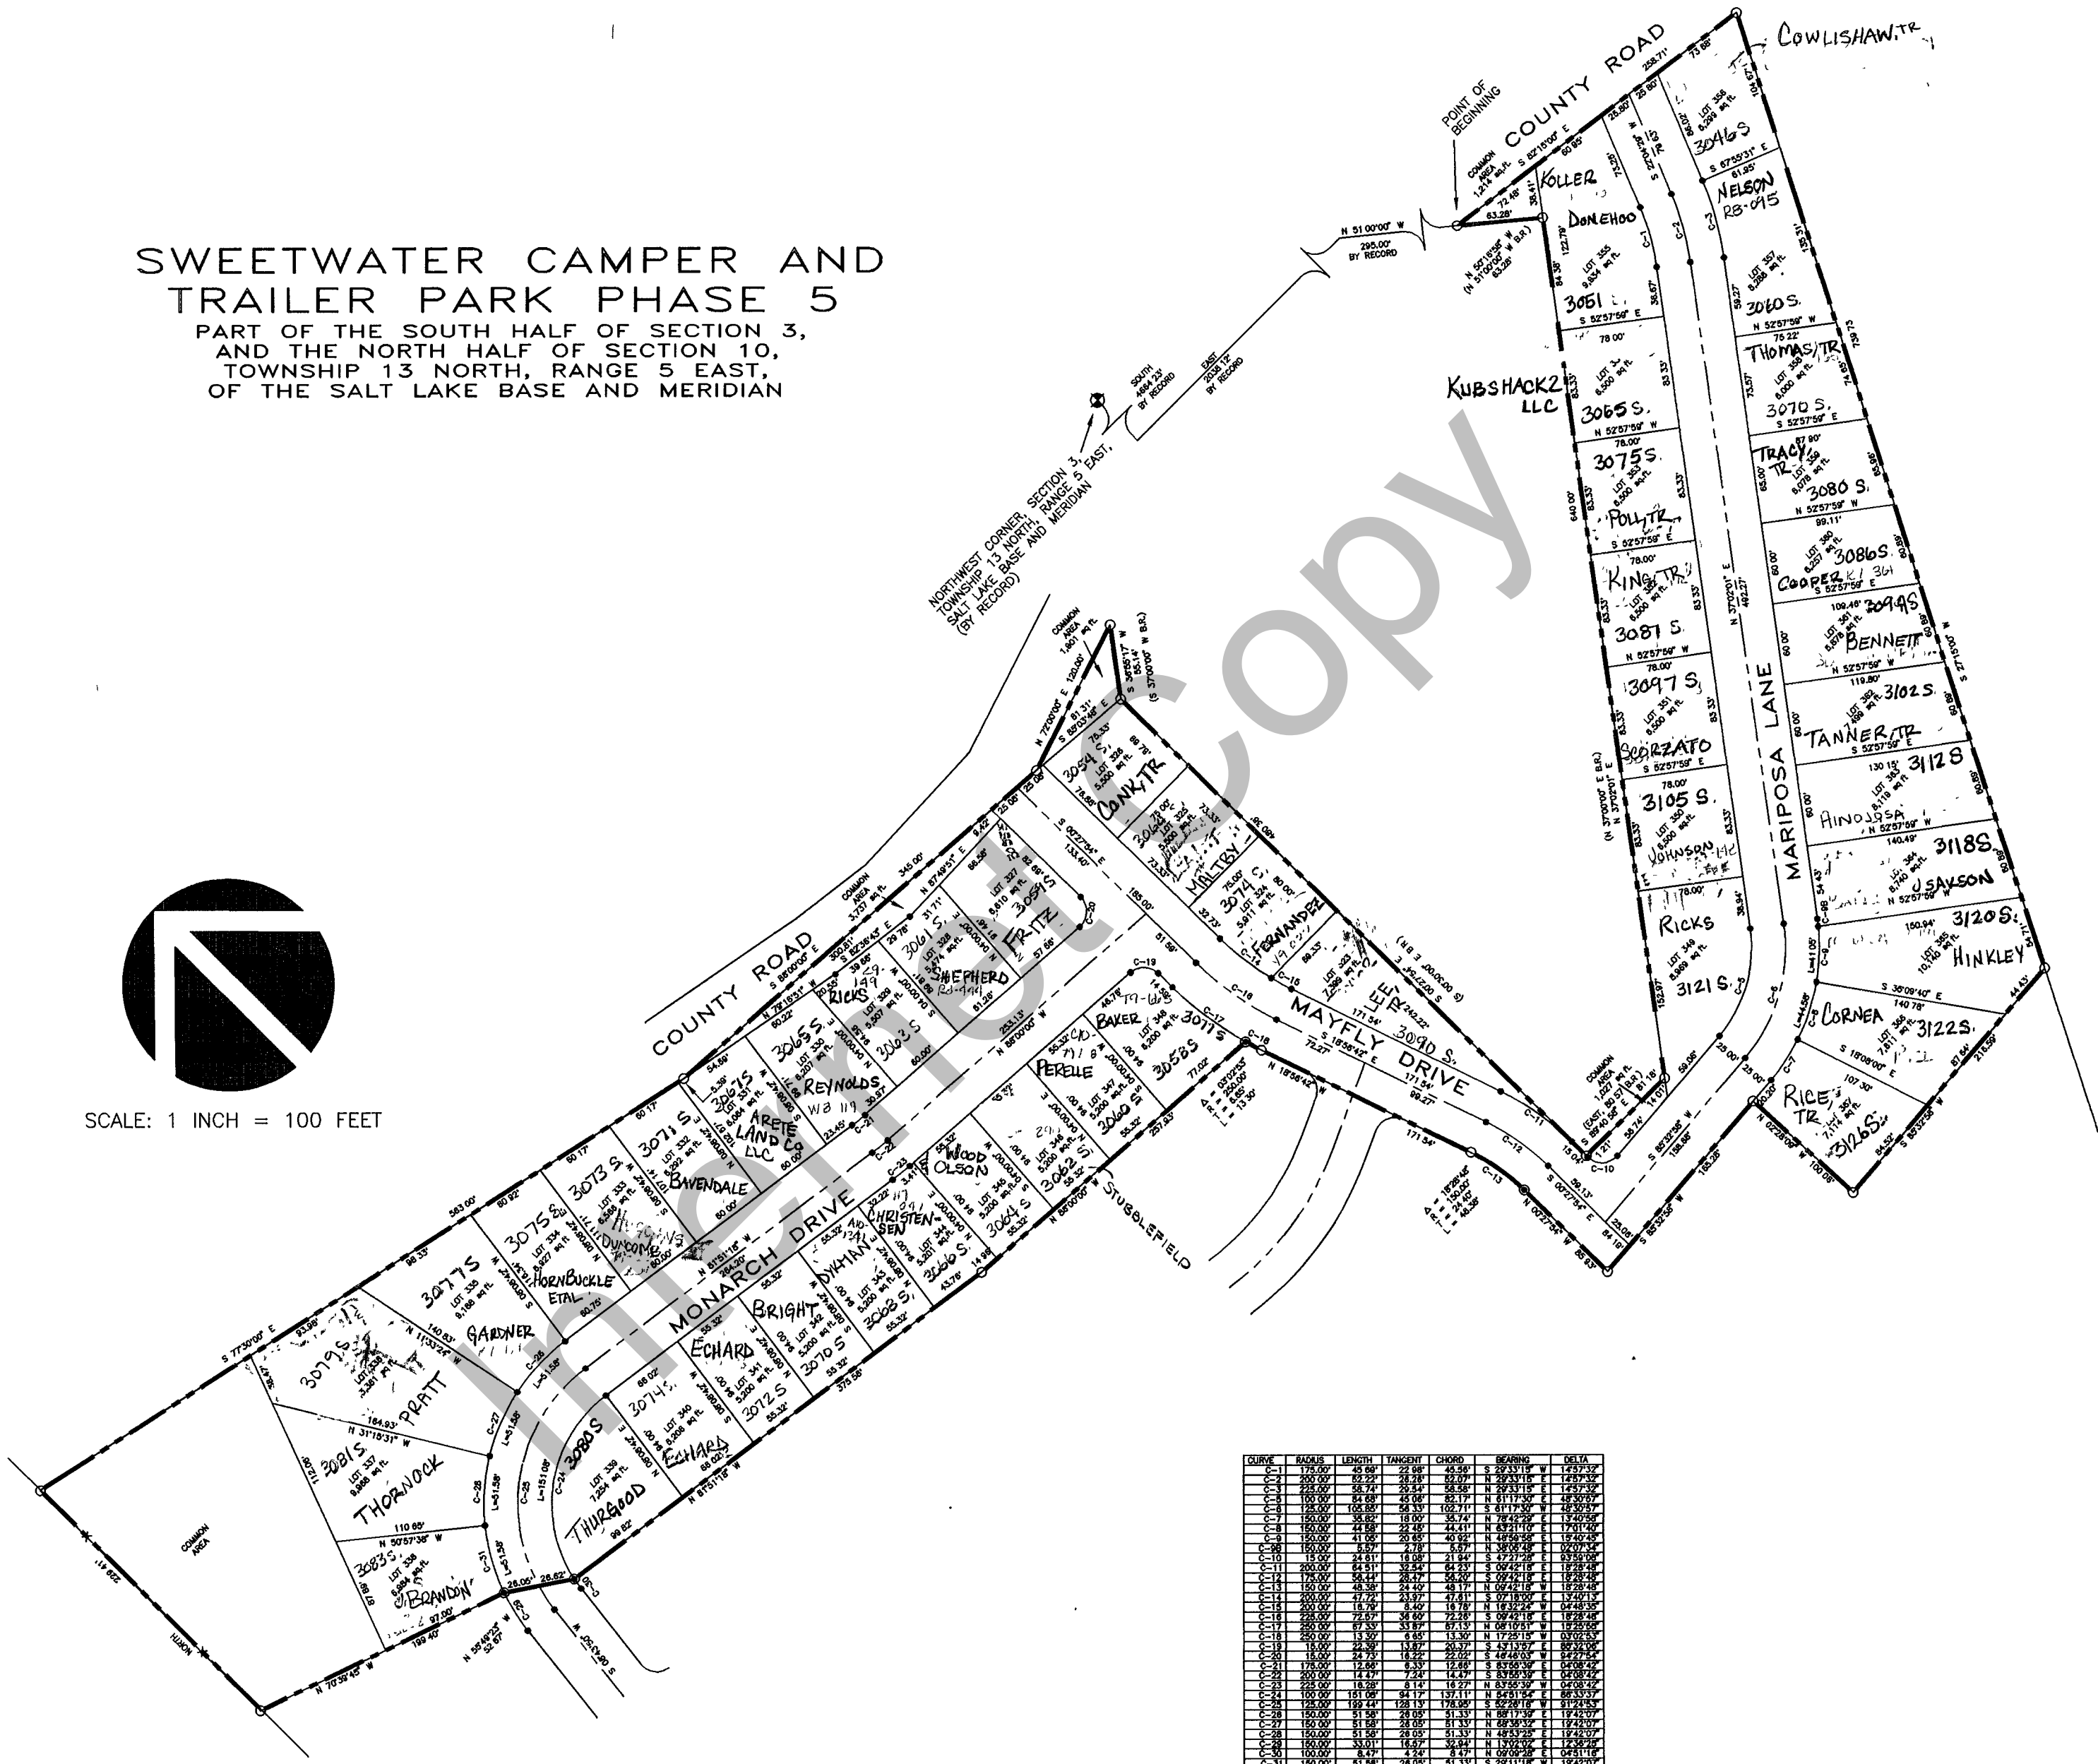

| CURVE | RADIUS | LENGTH | TANGENT | CHORD | BEARING | DELTA |
|-------|--------|--------|---------|-------|-------------|--------|

36-03-020-LOTS

| | | | |
|-----------|--|--|---------------|
| REVISIONS | SWEETWATER CAMPER AND TRAILER PARK PHASE 5 | SEC. 3 & SEC 10 T. 13 N., R. 4 E. S.L.B.& M. | SCALE 1"=100' |
| _____ | | | |
| _____ | | | |
| _____ | | | |