



RICH COUNTY

PLAT NO. _____
BOOK _____ PAGE _____

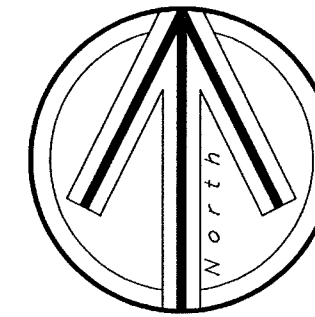

Scale in Feet
1 Inch = 50 Feet

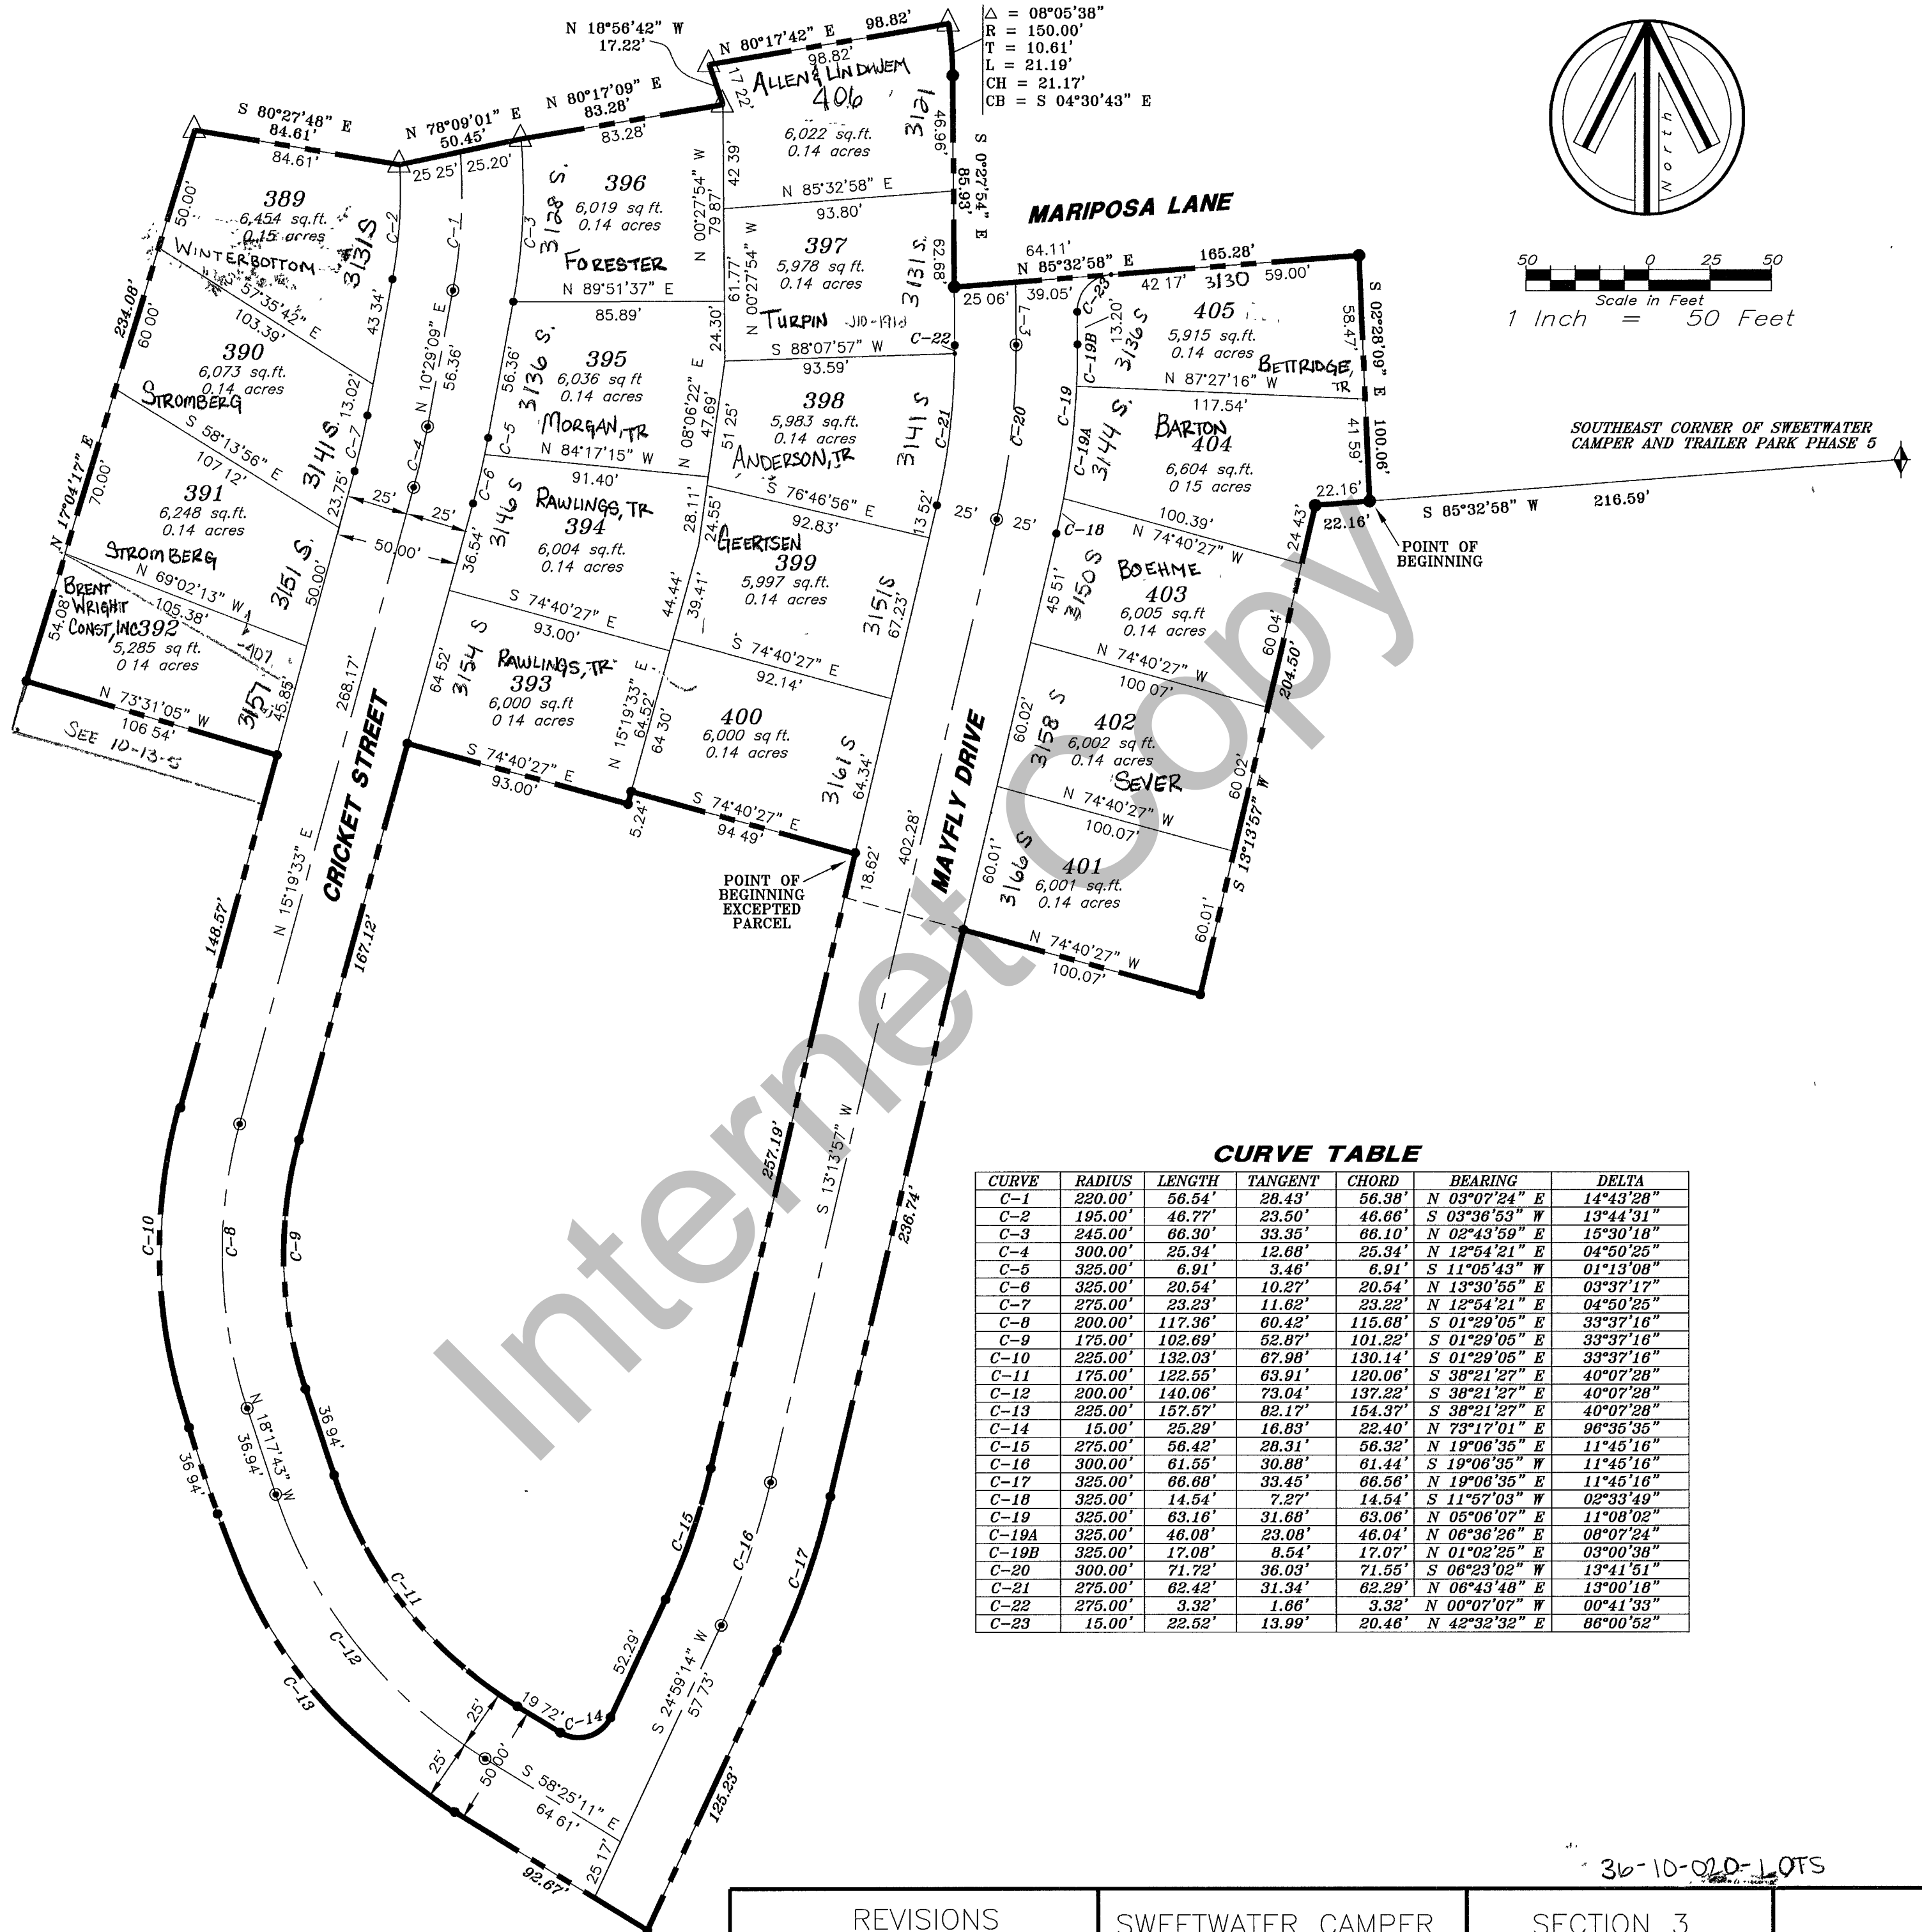

CURVE TABLE

CURVE	RADIUS	LENGTH	TANGENT	CHORD	BEARING	DELTA
C-1	220.00'	56.54'	28.43'	56.38'	N 03°07'24" E	14°43'28"
C-2	195.00'	46.77'	23.50'	46.66'	S 03°36'53" W	13°44'31"
C-3	245.00'	66.30'	33.35'	66.10'	N 02°43'59" E	15°30'18"
C-4	300.00'	25.34'	12.68'	25.34'	N 12°54'21" E	04°50'25"
C-5	325.00'	6.91'	3.46'	6.91'	S 11°05'43" W	01°13'08"
C-6	325.00'	20.54'	10.27'	20.54'	N 13°30'55" E	03°37'17"
C-7	275.00'	23.23'	11.62'	23.22'	N 12°54'21" E	04°50'25"
C-8	200.00'	117.36'	60.42'	115.68'	S 01°29'05" E	33°37'16"
C-9	175.00'	102.69'	52.87'	101.22'	S 01°29'05" E	33°37'16"
C-10	225.00'	132.03'	67.98'	130.14'	S 01°29'05" E	33°37'16"
C-11	175.00'	122.55'	63.91'	120.06'	S 38°21'27" E	40°07'28"
C-12	200.00'	140.06'	73.04'	137.22'	S 38°21'27" E	40°07'28"
C-13	225.00'	157.57'	82.17'	154.37'	S 38°21'27" E	40°07'28"
C-14	15.00'	25.29'	16.83'	22.40'	N 73°17'01" E	96°35'35"
C-15	275.00'	56.42'	28.31'	56.32'	N 19°06'35" E	11°45'16"
C-16	300.00'	61.55'	30.88'	61.44'	S 19°06'35" W	11°45'16"
C-17	325.00'	66.68'	33.45'	66.56'	N 19°06'35" E	11°45'16"
C-18	325.00'	14.54'	7.27'	14.54'	S 11°57'03" W	02°33'49"
C-19	325.00'	63.16'	31.68'	63.06'	N 05°06'07" E	11°08'02"
C-19A	325.00'	46.08'	23.08'	46.04'	N 08°36'26" E	08°07'24"
C-19B	325.00'	17.08'	8.54'	17.07'	N 01°02'25" E	03°00'38"
C-20	300.00'	71.72'	36.03'	71.55'	S 06°23'02" W	13°41'51"
C-21	275.00'	62.42'	31.34'	62.29'	N 06°43'48" E	13°00'18"
C-22	275.00'	3.32'	1.66'	3.32'	N 00°07'07" W	00°41'33"
C-23	15.00'	22.52'	13.99'	20.46'	N 42°32'32" E	86°00'52"

36-10-020-LOTS

REVISIONS	SWEETWATER CAMPER AND TRAILER PARK PHASE 7	SECTION 3 T. 13 N., R. 5 E. S.L.B. & M.	SCALE 1"=50'
-----------	--	---	--------------