


SCALE: 1 INCH = 100 FEET

SWEETWATER PARK TRAILER AND CAMPER PARK PHASE 6

PART OF THE SOUTH HALF OF SECTION 3,
AND THE NORTH HALF OF SECTION 10,
TOWNSHIP 13 NORTH, RANGE 5 EAST,
OF THE SALT LAKE BASE AND MERIDIAN

5/8" REBAR WITH SURVEYOR CAPS SET AT PROPERTY CORNERS

BASIS OF BEARING FOR THIS SURVEY IS NORTH ALONG THE WEST LINE OF
OF DESCRIBED PROPERTY AS INDICATED BY AN EXISTING FENCE.

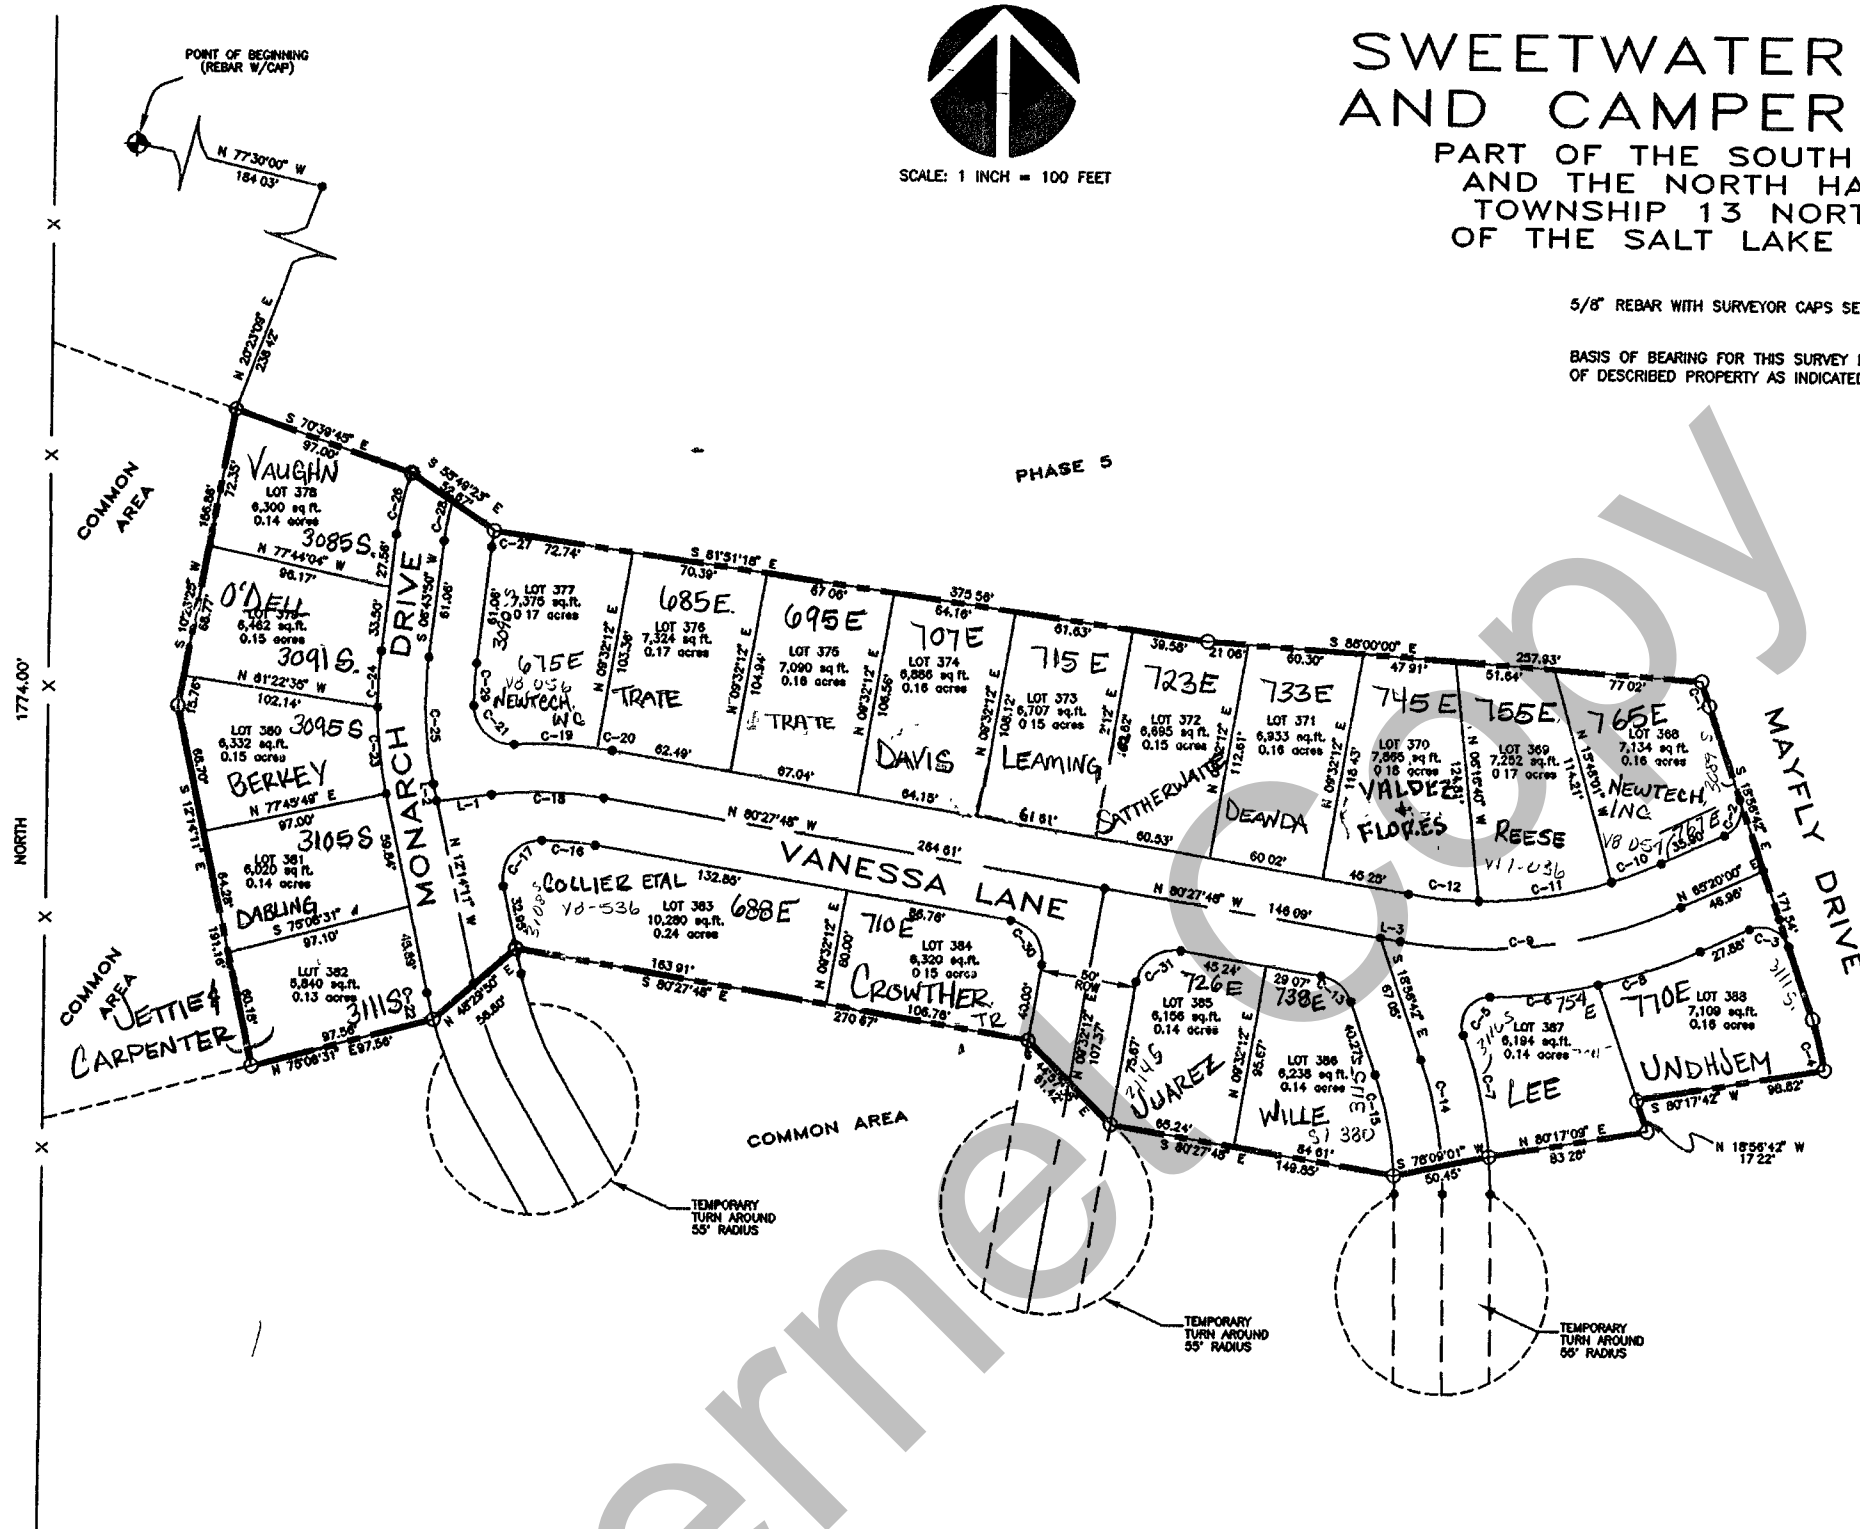

LINE TABLE

LINE	DESCRIPTION	DISTANCE
1-1	N 77°30'00" W	184.03'
1-2	S 12°29'45" E	8.81'
1-3	S 82°27'45" E	10.38'

CURVE TABLE

CURVE	CHORD	LENGTH	ANGULAR CHORD	BEARING	AREA

REVISIONS	SWEETWATER PARK TRAILER PARK AND CAMPER PARK PHASE 6	SEC 10 T. 13 N., R. 5 E. S.L.B. & M.	36-03-030-LOTS
			SCALE 1"=100'