

FOXRIIDGE SUBDIVISION PHASE 3
PART OF THE N.W. 1/4 OF SECTION 4
T. 13 N., R. 5 E. S.L.B.&M.
RICH COUNTY, UTAH

PLAT NO. _____
 BOOK _____ PAGE _____

BRASS CAP
 MONUMENT

32 33 T. 14 N. (BASIS OF BEARING) N 89°25'49" W 5280.66' T. 14 N. 33 34
 5 4 T. 13 N. R. 5 E. IRON PIPE 4 3




SCALE: 1" = 50'

S 49°12'33" E
 2400.05'

FOXRIIDGE SUBDIVISION

FOXRIIDGE ROAD

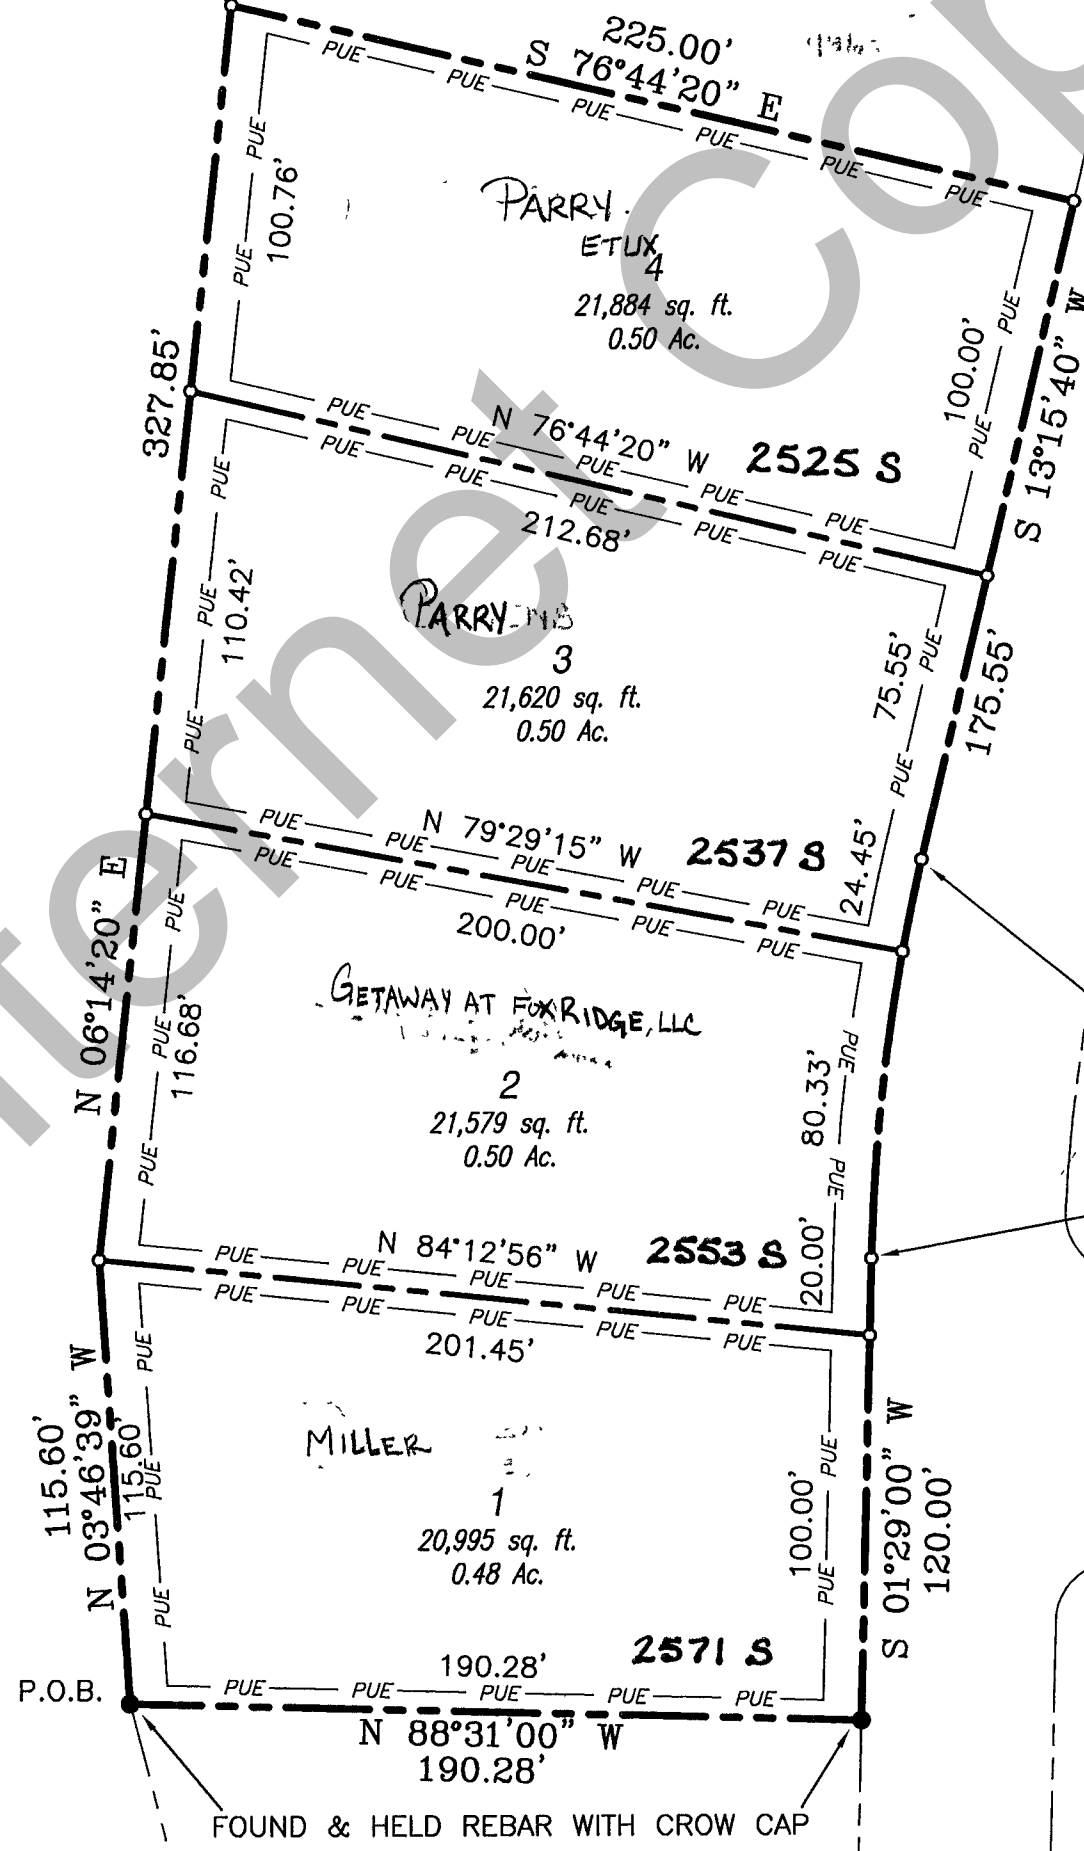

Intended for Copy

36-04-090-lts

JSH
SURVEYING & DRAFTING INC.
 PO BOX 300 • WELLSVILLE, UTAH 84339
 (435) 245-9090 * TOLL FREE 1-888-420-0268

REVISIONS:

**FOXRIIDGE
 SUBDIVISION
 PHASE 3**

SECTIONS 4
T: 13 N., R: 5 E
S.L.B.&M.

BOOK _____
 PAGE _____
 SCALE: 1" = 50'