

FOXRIDGE SUBDIVISION PHASE 4
PART OF THE N.W. 1/4 OF SECTION 4
TOWNSHIP 13 NORTH, RANGE 5 EAST S.L.B.&M.
RICH COUNTY, UTAH


PLAT NO. _____

BOOK _____ PAGE _____

CURVE TABLE					
CURVE	LENGTH	RADIUS	DELTA	BEARING	CHORD
C1	33.88'	190.00'	10°13'04"	N 71°47'39" W	33.84'
C2	36.03'	190.00'	10°51'56"	N 61°15'09" W	35.98'
C3	29.99'	100.00'	17°10'53"	S 75°20'52" W	29.87'
C4	63.03'	125.00'	28°53'19"	S 69°29'39" W	62.36'
C5	27.39'	20.00'	78°27'47"	N 44°42'25" E	25.30'
C6	43.43'	55.00'	45°14'48"	S 28°05'56" W	42.31'
C7	50.00'	55.00'	52°05'30"	S 76°46'05" W	48.30'
C8	50.00'	55.00'	52°05'30"	N 51°08'24" W	48.30'
C9	104.66'	55.00'	109°01'58"	N 29°25'20" E	89.57'
C10	81.40'	105.00'	44°24'55"	N 61°43'51" E	79.37'



SCALE: 1" = 60'

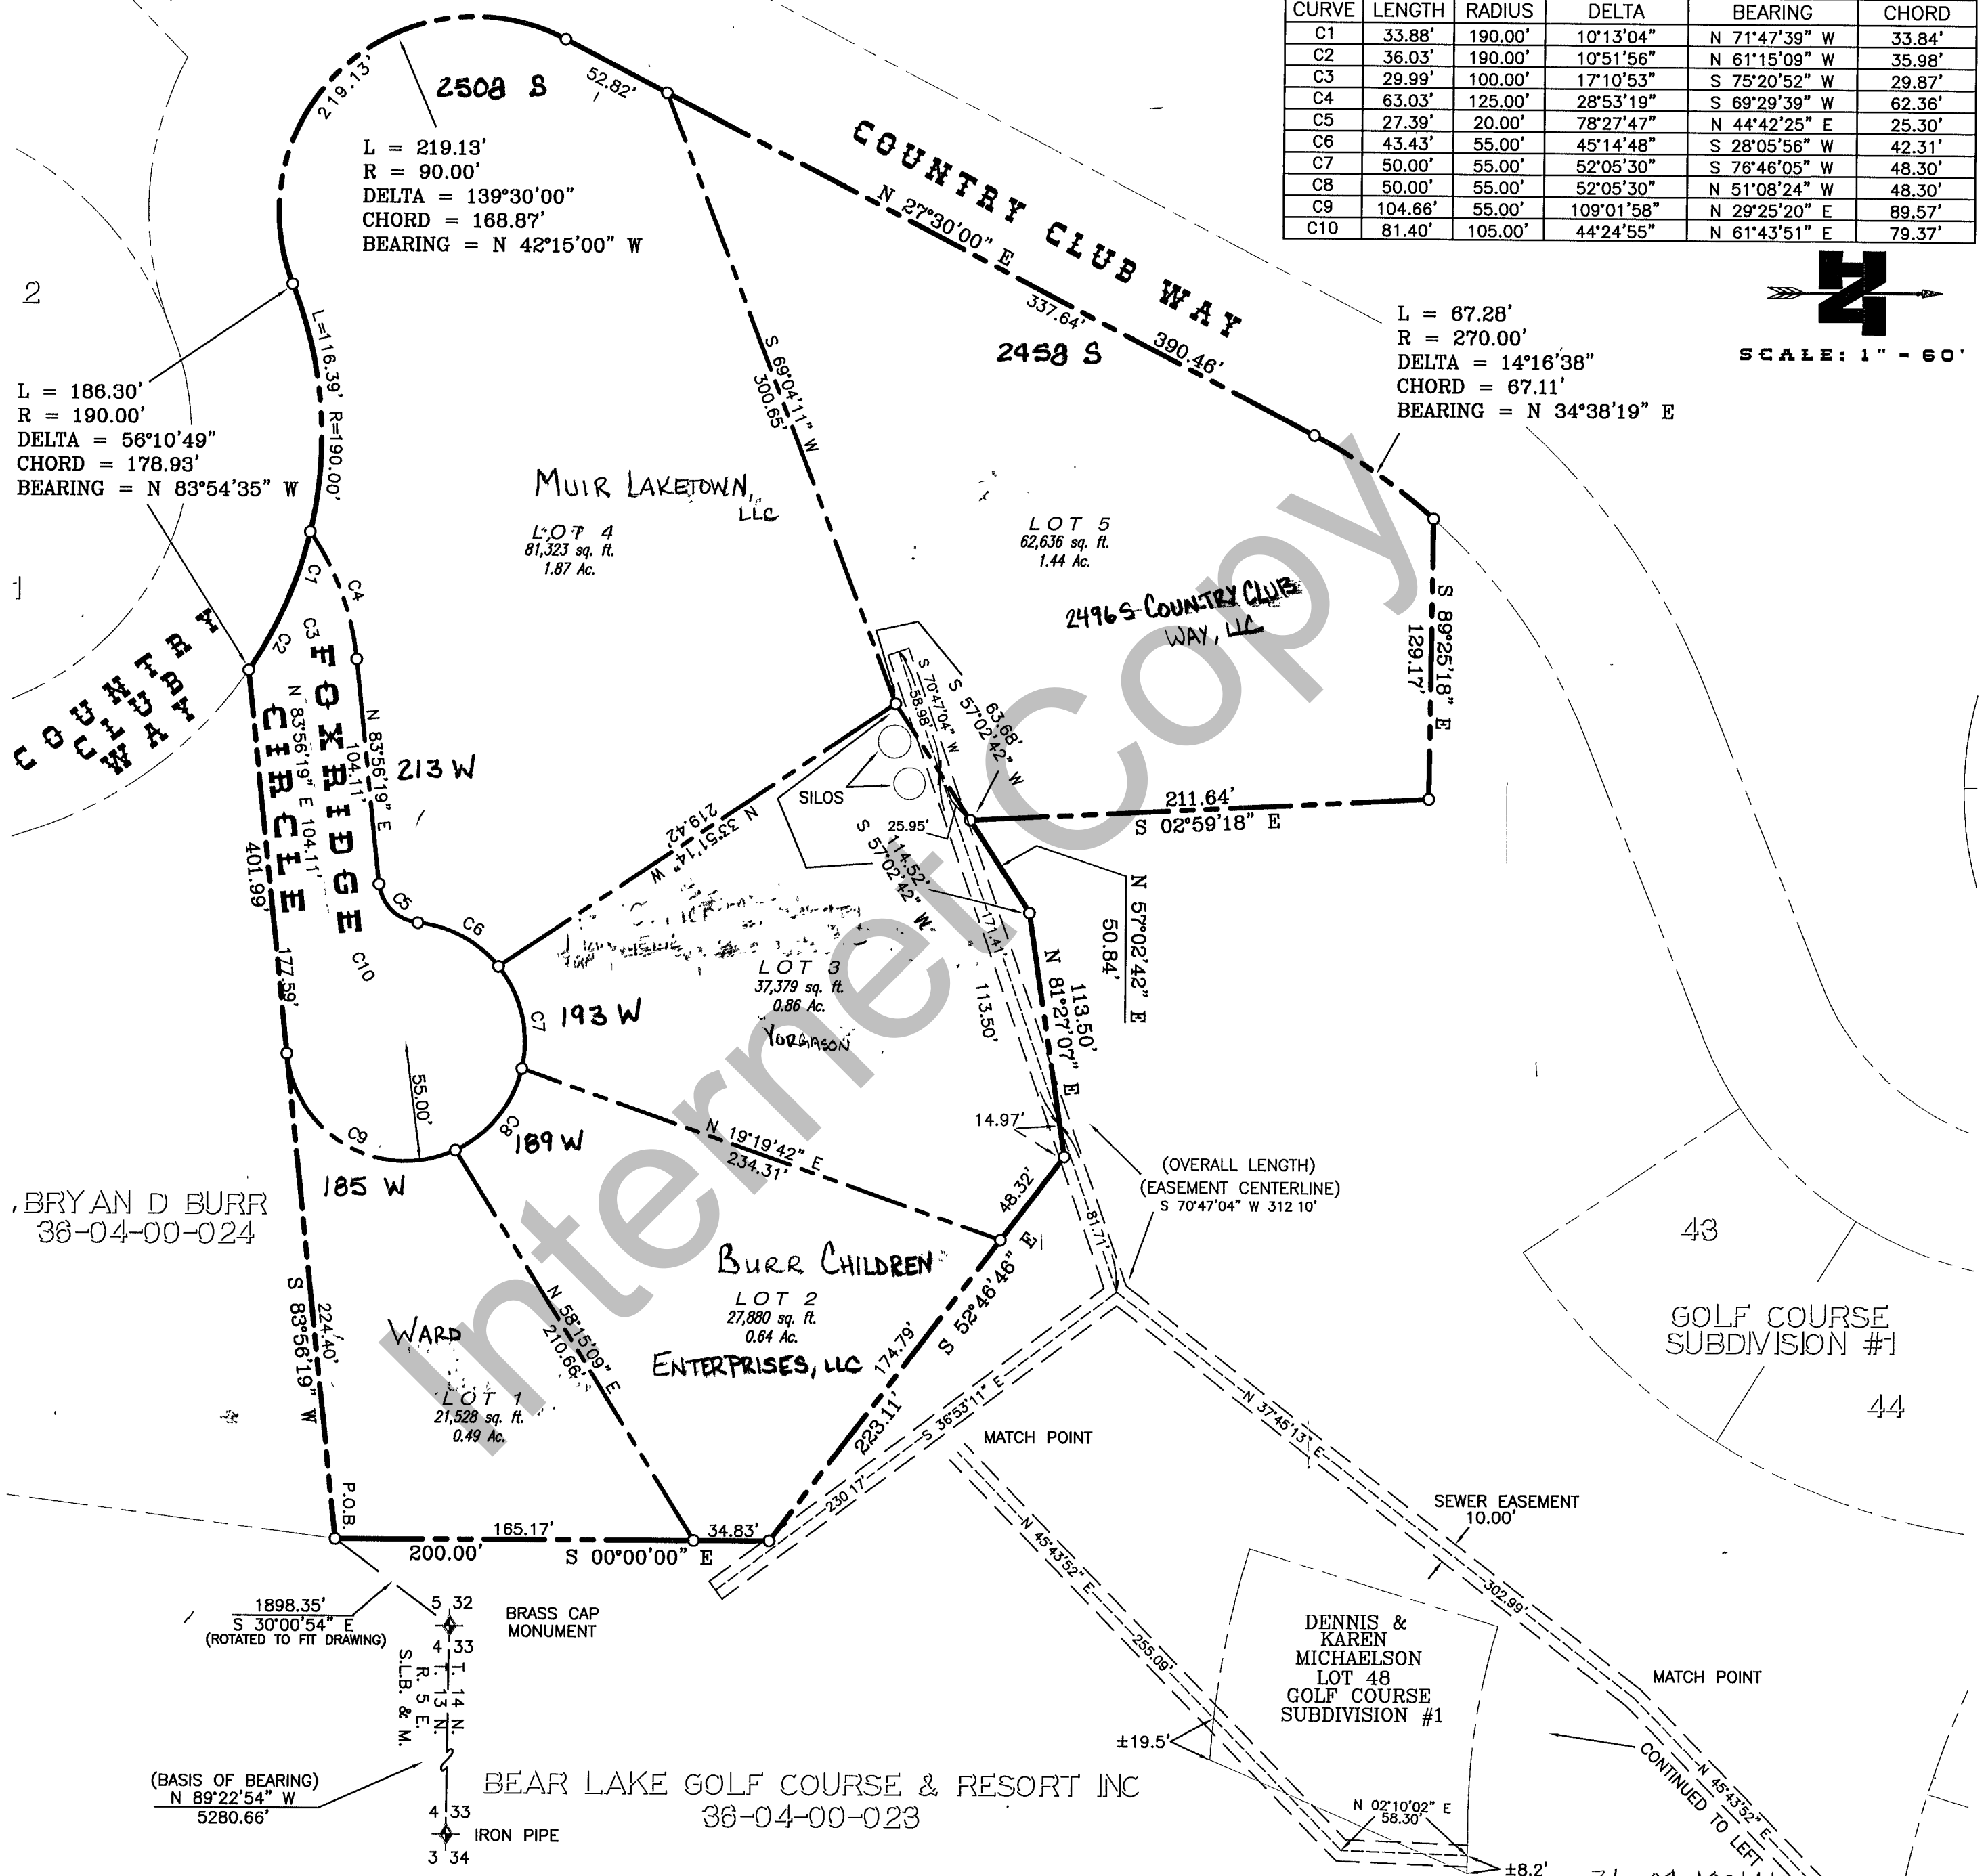

JSH
SURVEYING & DRAFTING INC.
 PO BOX 300 • WELLSVILLE, UTAH 84339
 (435) 245-9090 * TOLL FREE 1-888-420-0268

REVISIONS:

FOXRIDGE
SUBDIVISION
PHASE 4

SECTION: 4
T: 13 N, R: 5 E
S.L.B.&M.

BOOK _____
 PAGE _____
 SCALE: 1" = 60'